


PROPOSED LEGEND	
	PROPOSED CLADDING (TO MATCH EXISTING)
	WOODLAND GREEN PLASTIC METAL CLADDING TO MATCH EXISTING
	WOODLAND GREEN PLASTIC METAL CLADDING TO MATCH EXISTING
	PROPOSED BUILDING

**\* NB: ALL PROPOSED SITE AND FLOOR LEVELS TO MATCH EXISTING LEVEL HEIGHTS. ALL LEVELS ABOVE GROUND LEVEL WILL MATCH EXISTING.**

**Notes:**  
 This document is the property of David Trundley Design Services Ltd and may not be reissued, loaned or copied in part or in whole without written permission © 2023.  
 All dimensions are in millimetres unless stated otherwise.  
 It is recommended that information is not scaled off this drawing.  
 This drawing should be read in conjunction with all other relevant information, specifications & schedules.  
 If this drawing is received electronically it is the recipient's responsibility to print the document at the correct scale.  
 All dimensions to be checked on site prior to commencing work and any discrepancies to be advised immediately.  
 CONSTRUCTION (Design & Management) REGULATIONS 2015: David Trundley Design Services Ltd are employed as 'Designer' and will provide information to those responsible for the 'Principal Designer' and to the client.  
 David Trundley Design Services Ltd are responsible for the 'Architectural' design of the elements included on this drawing only.  
 Architectural design has been carried out with due consideration for the safety during construction, occupation and maintenance of the finished structure.  
 The works contain no extraordinary hazards or risks that are not present during routine construction operations that would not readily be apparent to a competent contractor.  
 This information should be included as part of commencement of the Health and safety file for the project.

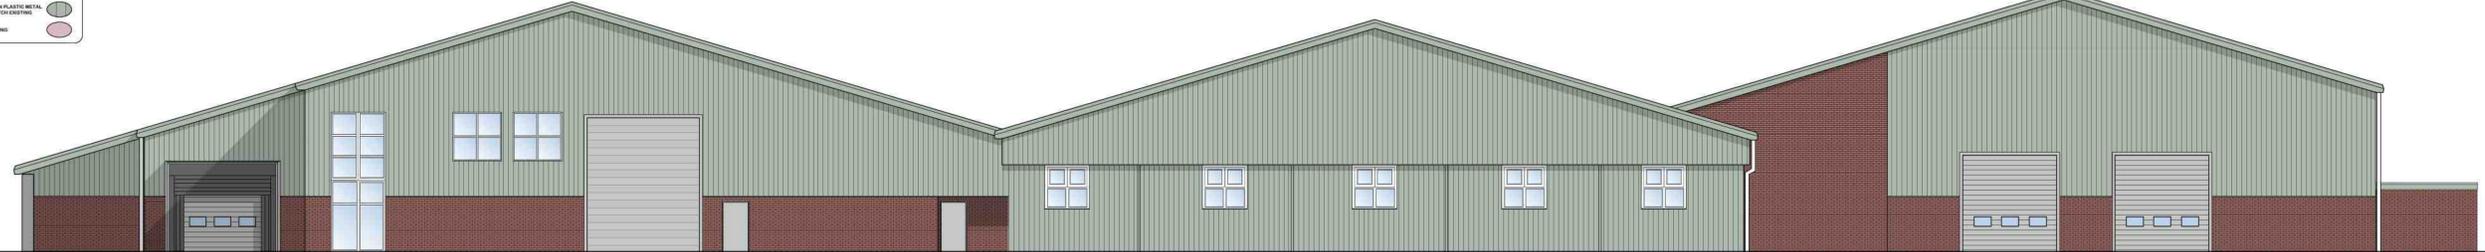


PROPOSED FRONT ELEVATION (EAST)  
SCALE: 1:100




PROPOSED SIDE ELEVATION (SOUTH)  
SCALE: 1:100




PROPOSED TYPICAL SECTION  
SCALE: 1:100

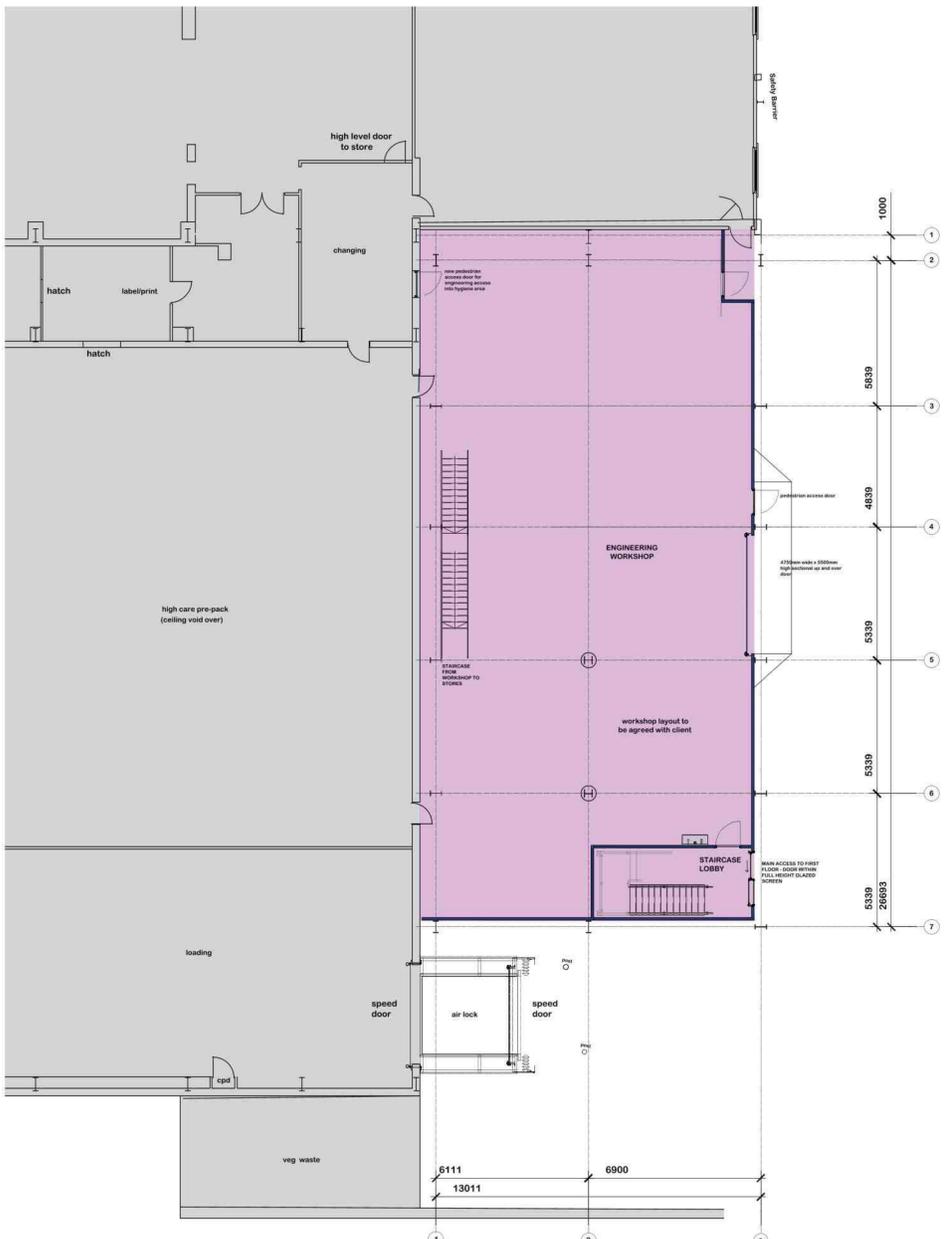


PROPOSED GROUND FLOOR PLAN  
SCALE: 1:100

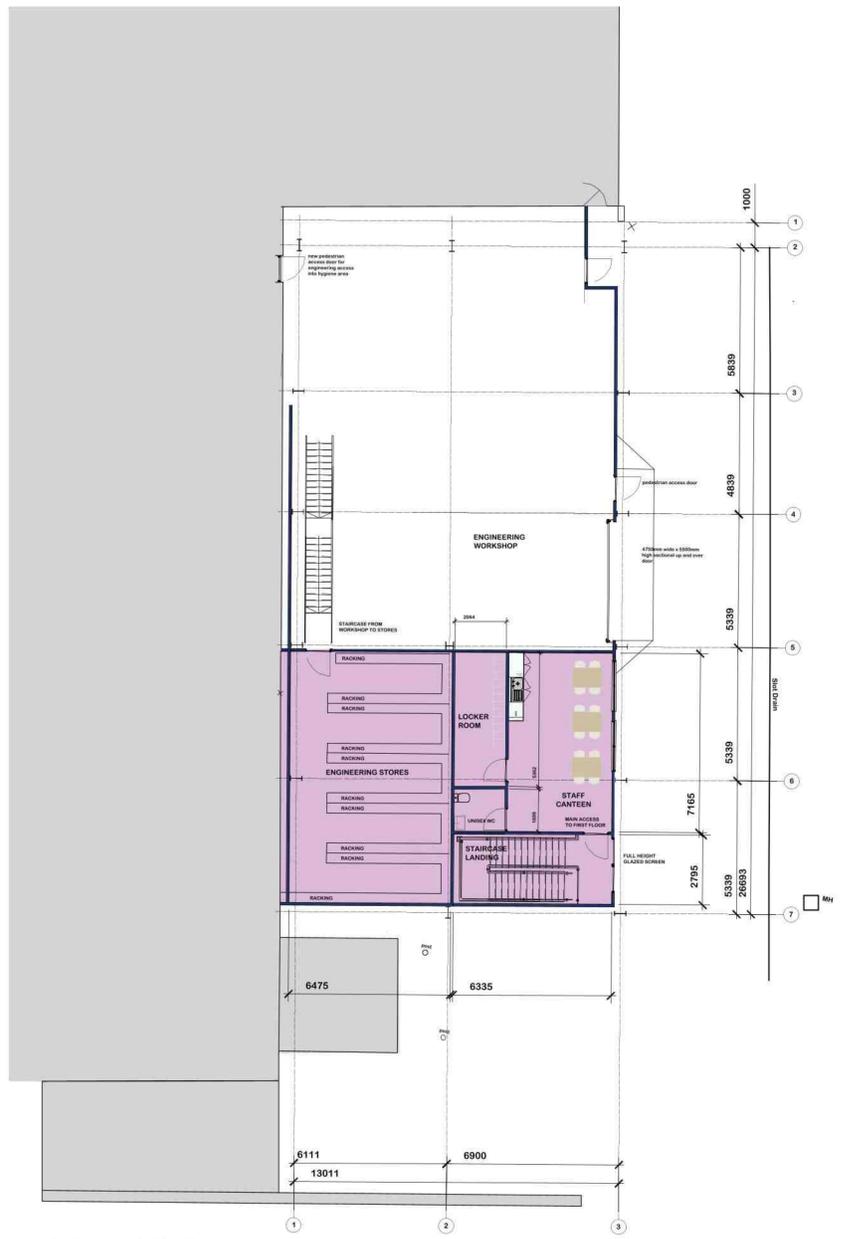


PROPOSED FIRST FLOOR PLAN  
SCALE: 1:100

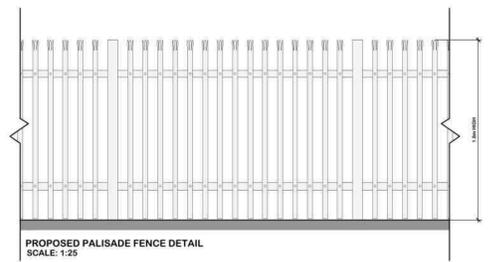


PROPOSED PALISADE FENCE DETAIL  
SCALE: 1:25

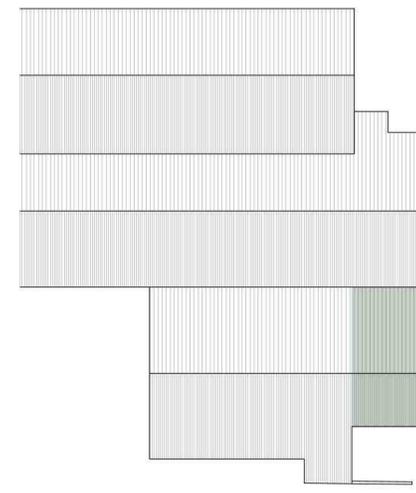


PROPOSED ROOF PLAN  
SCALE: 1:500

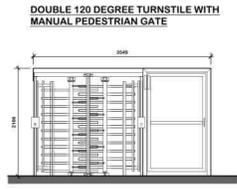

PROPOSED ELEVATION  
SCALE: 1:50

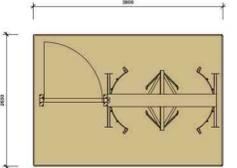

PROPOSED FLOORPLAN  
SCALE: 1:50

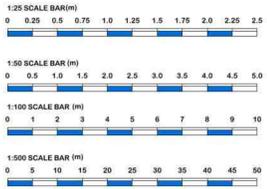

A	18.04.2023	FIRST FLOOR HATCH AMENDED TO SUIT FIRST FLOOR EXTENTS
no.	date	amendment description
Revisions		
Drawing Status: <b>PLANNING</b>		
<b>trundley</b>		Salgate Barn Ingleton Road Treyby All Saints King's Lynn Norfolk PE24 4BY
DESIGN SERVICES		Tel: 01553 617700 Fax: 01553 617874
www.trundley.com		Email: enquiry@trundley.com
Project Title:		

**THClements**  
growing with confidence  
W End Rd, Benington, Boston PE22 0EJ

RUSHDEN VILLAGE DEVELOPMENT  
PROPOSED PLANS, SECTION & ELEVATIONS

AS STATED @ A0 MARCH 2023 EL

**22-L68-PL-003A**

If this drawing is unsigned in the check box then the drawing is an unauthorised issue and should not be used for any purposes