



PROPOSED GROUND FLOOR PLAN | 1:100

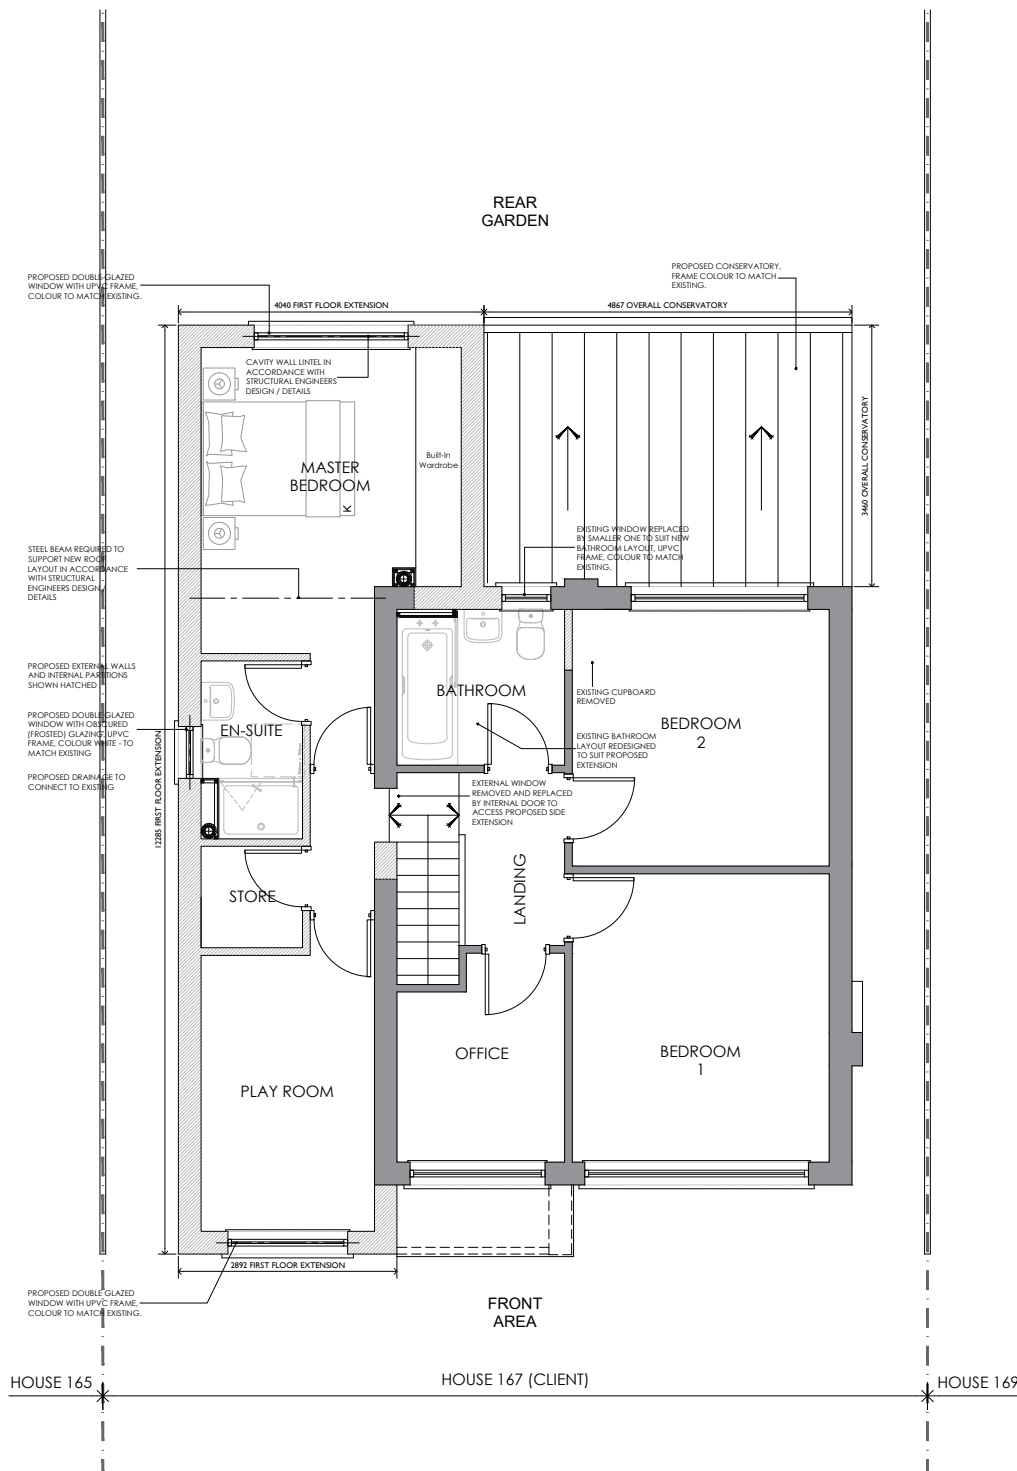

PROPOSED FIRST FLOOR PLAN | 1:100

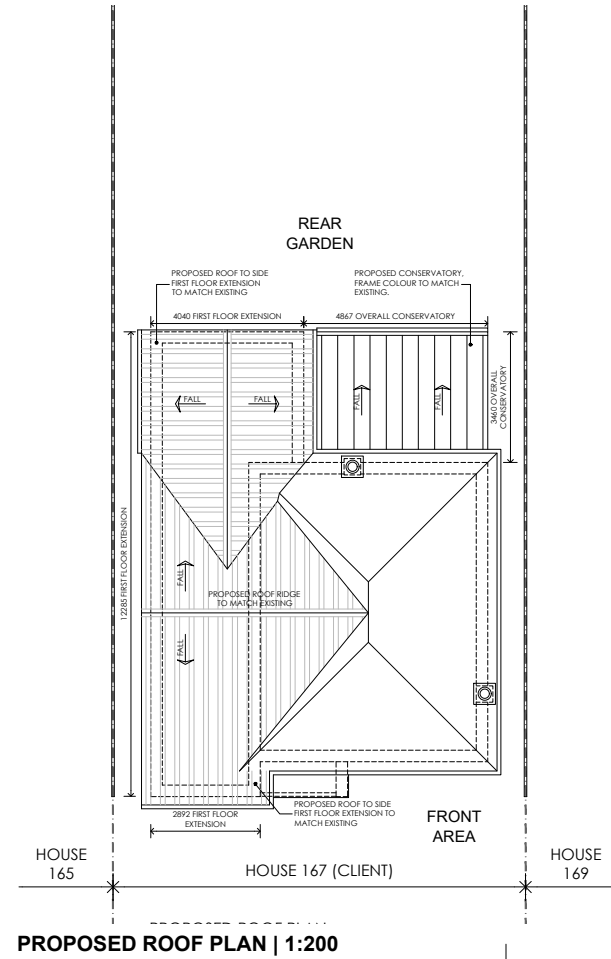

PROPOSED ROOF PLAN | 1:200

NOTES

This drawing is copyright and may not be reproduced, wholly or in part, without prior written consent of Owner.

Drawings should not be used to scale from and are solely for information purposes.

These drawings should not be used for Building Regulations or construction purposes.

PROPOSED INTERNAL AREAS:

- Ground Floor: 94.1sqm (inc. Garage & Conservatory)
- First Floor: 74.7sqm
- Total Internal Area: 168.8sqm

| | | | |
|---|----------|--|----------|
| B | 19.05.22 | WINDOW TO PLAY ROOM RELOCATED TO FRONT ELEVATION | AKC |
| A | 17.03.22 | LABEL TO PROPOSED FIRST FLOOR PLAN AMENDED | AKC |
| REV | DATE | NOTE | IN |
| Client | | | |
| MR & MRS TAYO | | | |
| 167 CAUSEWAY, WYBERTON WEST, BOSTON. PE21 7BS | | | |
| Project | | | |
| PROPOSED FIRST FLOOR SIDE EXTENSION, PART GARAGE CONVERSION & CONSERVATORY | | | |
| Title | | | |
| PROPOSED FLOORS AND ROOF PLANS | | | |
| Scale | | Date | |
| VARIES @ A3 | | MAR 2022 | |
| Drawn | | Checked | |
| AKC | | AKC | |
| Job Number / Drawing Number | | | Revision |
| 21011-A-PL101 | | | B |