


PROPOSED FRONT ELEVATION



PROPOSED FRONT ELEVATION | 3D IMAGE FOR REFERENCE ONLY

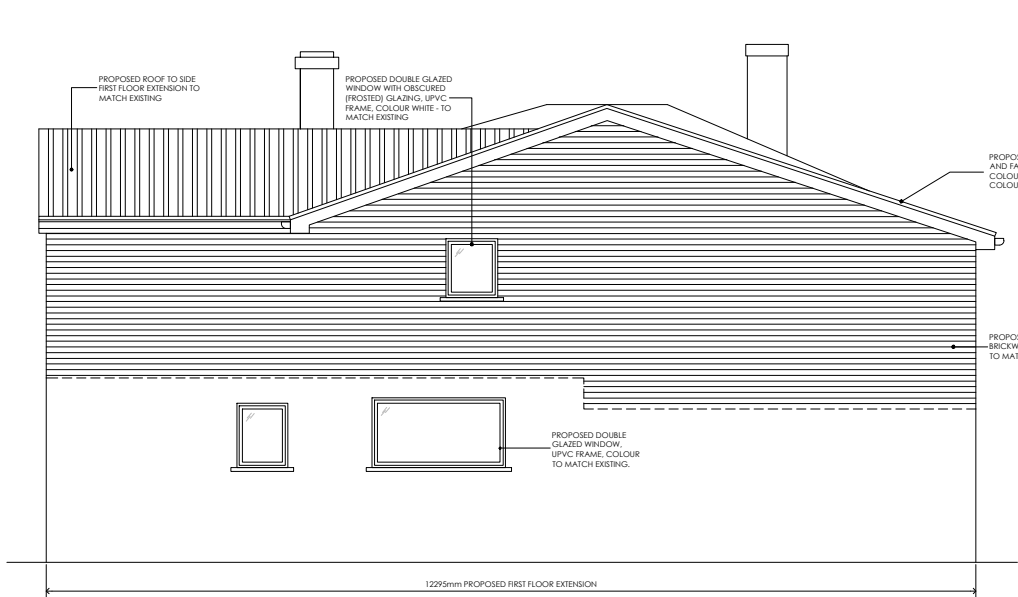


PROPOSED LEFT HAND SIDE ELEVATION



PROPOSED REAR ELEVATION | 3D IMAGE FOR REFERENCE ONLY




PROPOSED REAR ELEVATION

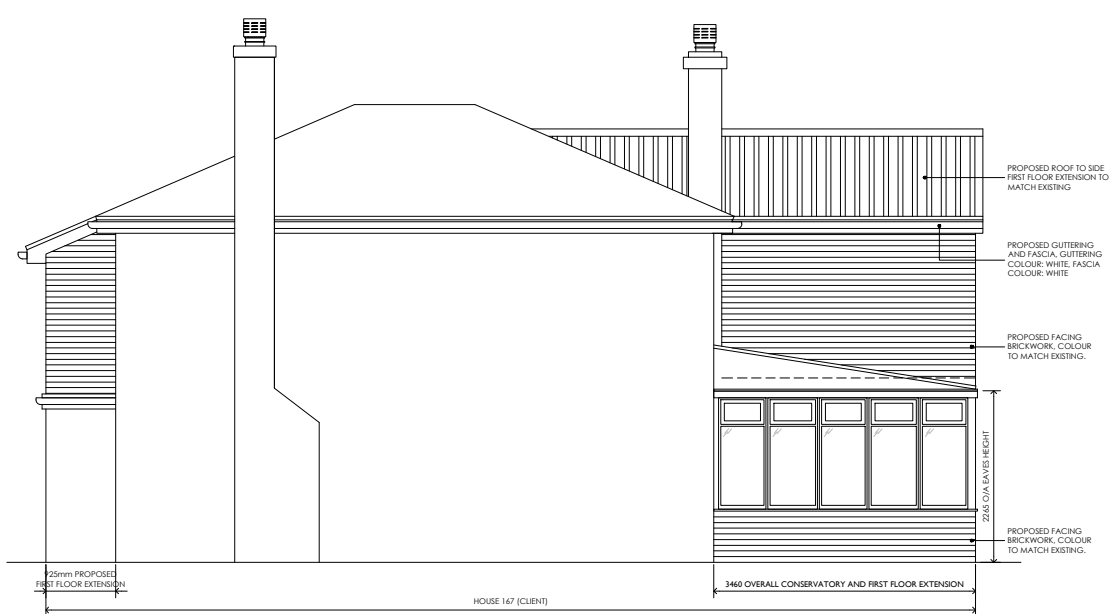

PROPOSED RIGHT HAND SIDE ELEVATION

Scale 1:100

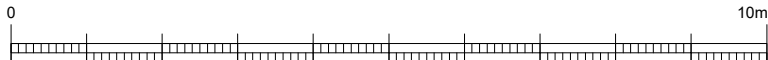

NOTES

This drawing is copyright and may not be reproduced, wholly or in part, without prior written consent of Owner.

Drawings should not be used to scale from and are solely for information purposes.

These drawings should not be used for Building Regulations or construction purposes.

FOR PLANNING PURPOSES ONLY

A	19.05.22	WINDOW TO PLAY ROOM RELOCATED TO FRONT ELEVATION	AKC
REV	DATE	NOTE	BY

Client
MR & MRS TAYO

167 CAUSEWAY,
WYBERTON WEST, BOSTON.
PE21 7BS

Project
PROPOSED FIRST FLOOR
SIDE EXTENSION, PART
GARAGE CONVERSION &
CONSERVATORY

Title
PROPOSED ELEVATIONS

Scale
1:100 @ A3

Date
MAR 2022

Drawn
AKC

Checked
AKC

Job Number / Drawing Number
21011-A-PL201

Revision
A