


Notes:


- Do not scale from this drawing.
- All dimensions to be verified on site and is in mm.
- Builder to verify all dimensions, heights and levels prior to commencement of work.
- All documents shall be checked to ensure that they are compatible by the contractor before construction commences. In the event of apparent ambiguity or contradiction the engineer and/ or architect shall be notified immediately.
- The contractor in preparing his estimate shall visit the site and acquaint himself with the problems involved.
- The contrator shall issue all statutory notices to the local Authority during progress and completion of works.

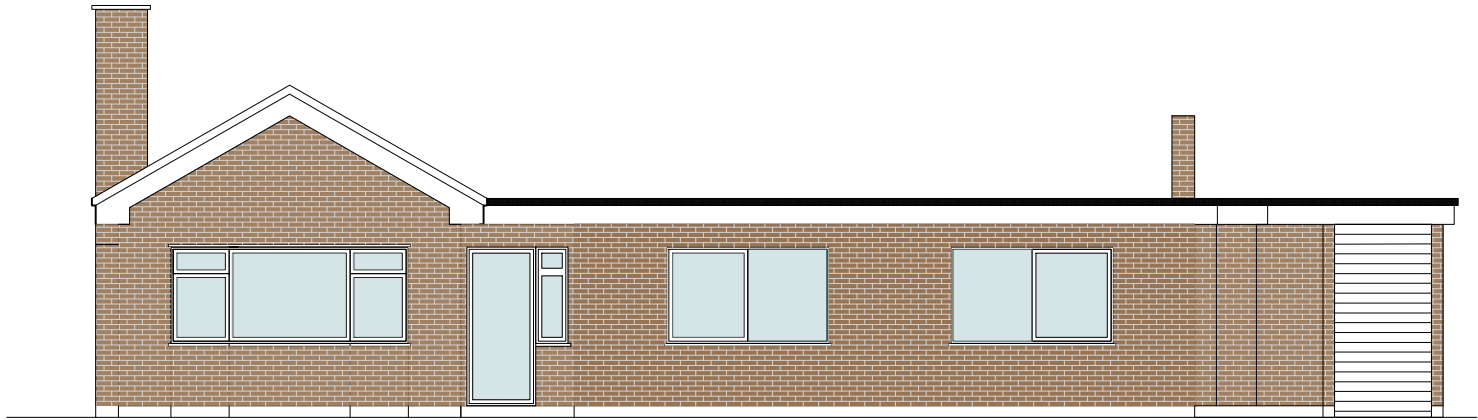

Existing East Elevation




Existing North Elevation

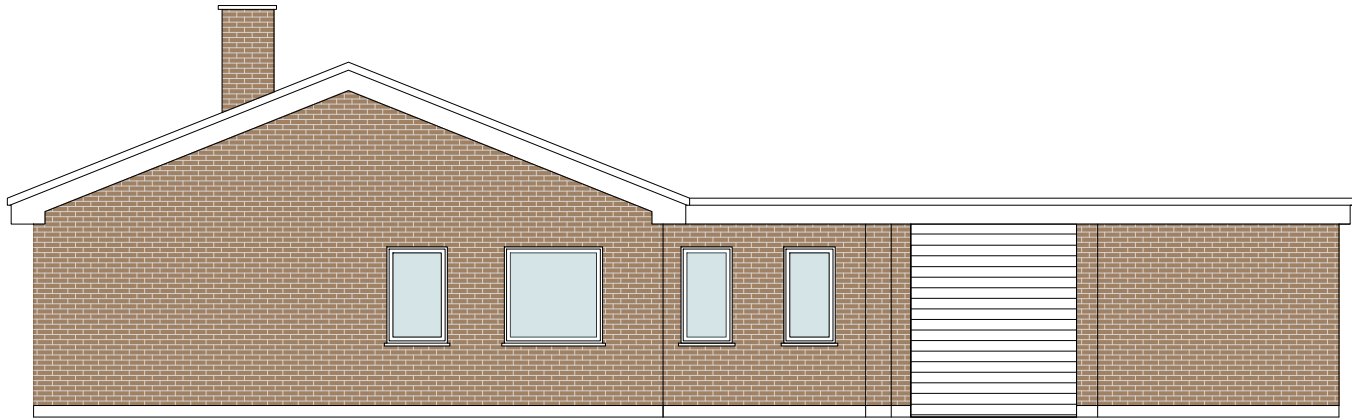

Existing West Elevation



Existing South Elevation

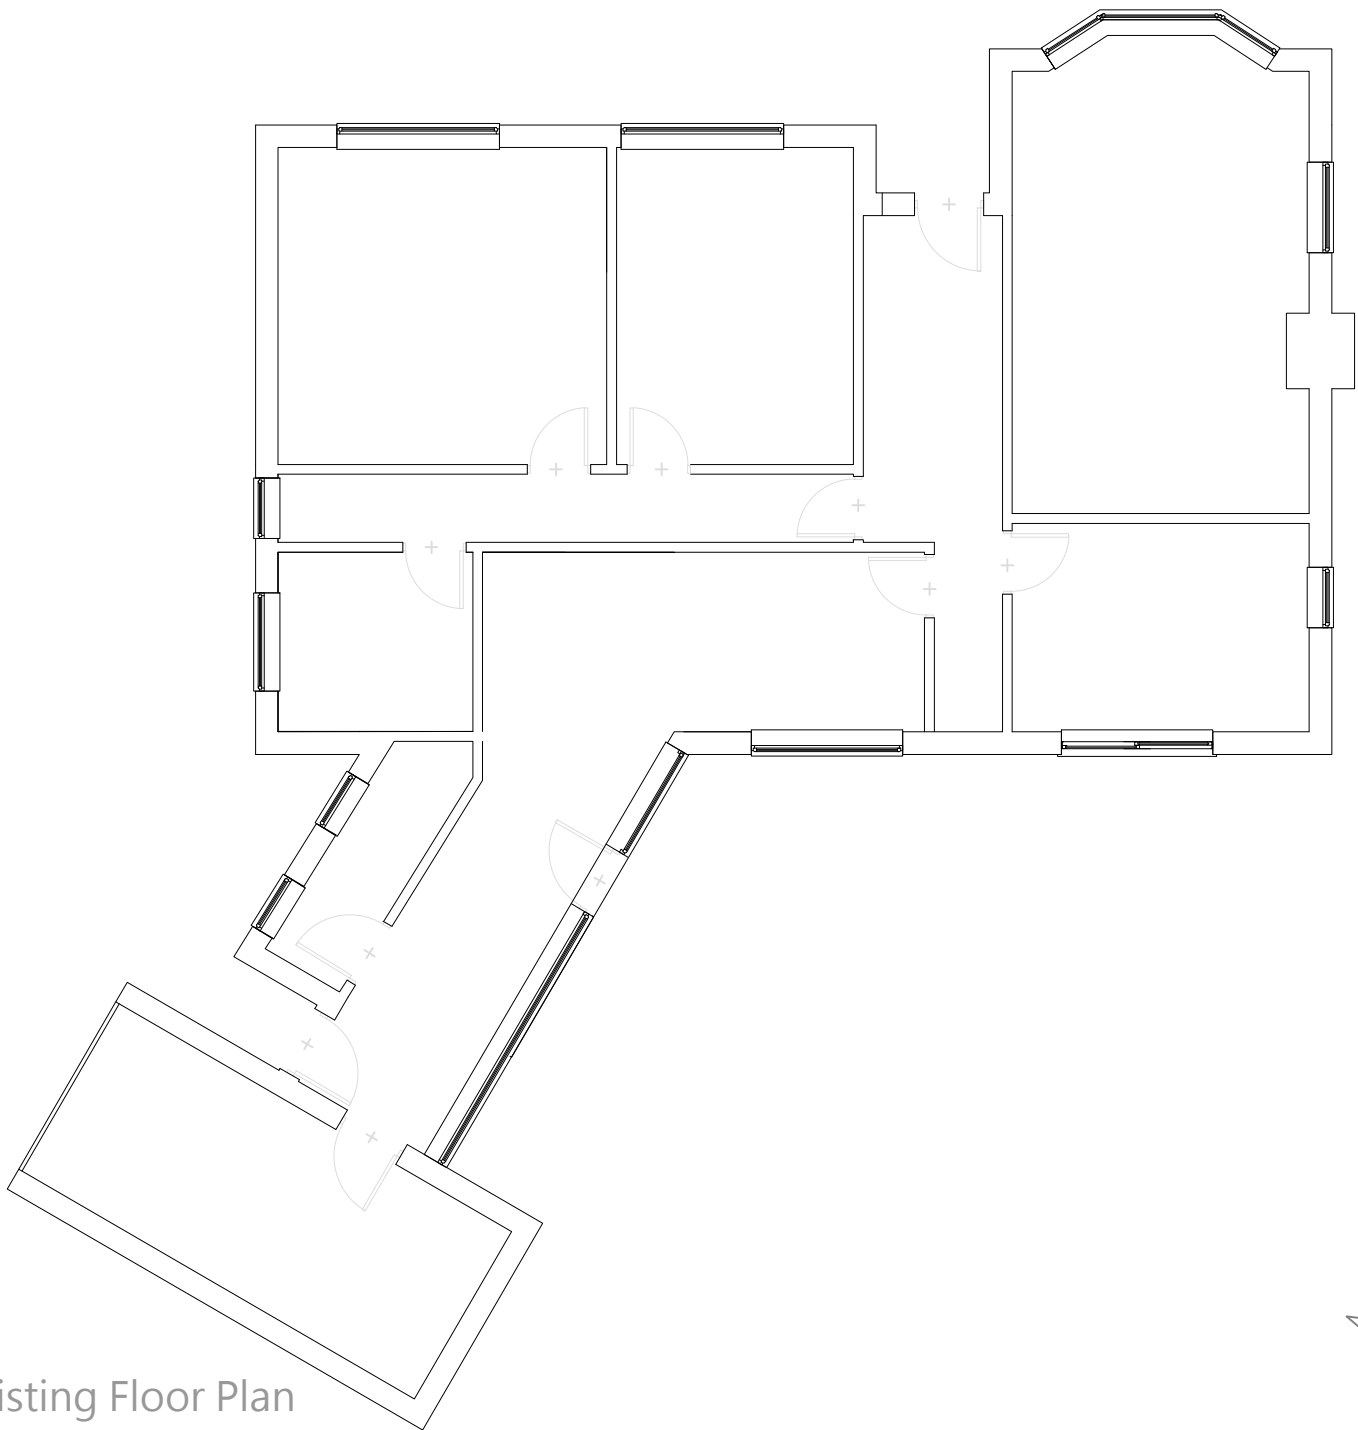

Existing Floor Plan



1:100 0 1 2 3 4

A	-	-	-/-/-
REV:	DESCRIPTION:	BY:	DATE:

STATUS: PLANNING



Whitehall Place
47 The Terrace,
Gravesend, Kent
DA12 2DL
01474 247 787
info@barronedwards.co.uk
www.barronedwards.co.uk

SITE:
Patterdale
Cut End Road
Fishtoft
PE22 0QZ

TITLE:
Existing Plans and Elevations

SCALE AT A2: 1:100	DATE: 08.03.22	DRAWN: SA
PROJECT NO: 220212	DRAWING NO: 002	REVISION: A