


Notes:


- Do not scale from this drawing.
- All dimensions to be verified on site and is in mm.
- Builder to verify all dimensions, heights and levels prior to commencement of work.
- All documents shall be checked to ensure that they are compatible by the contractor before construction commences. In the event of apparent ambiguity or contradiction the engineer and/ or architect shall be notified immediately.
- The contractor in preparing his estimate shall visit the site and acquaint himself with the problems involved .
- The contrator shall issue all statutory notices to the local Authority during progress and completion of works.



Proposed Ground Floor Plan

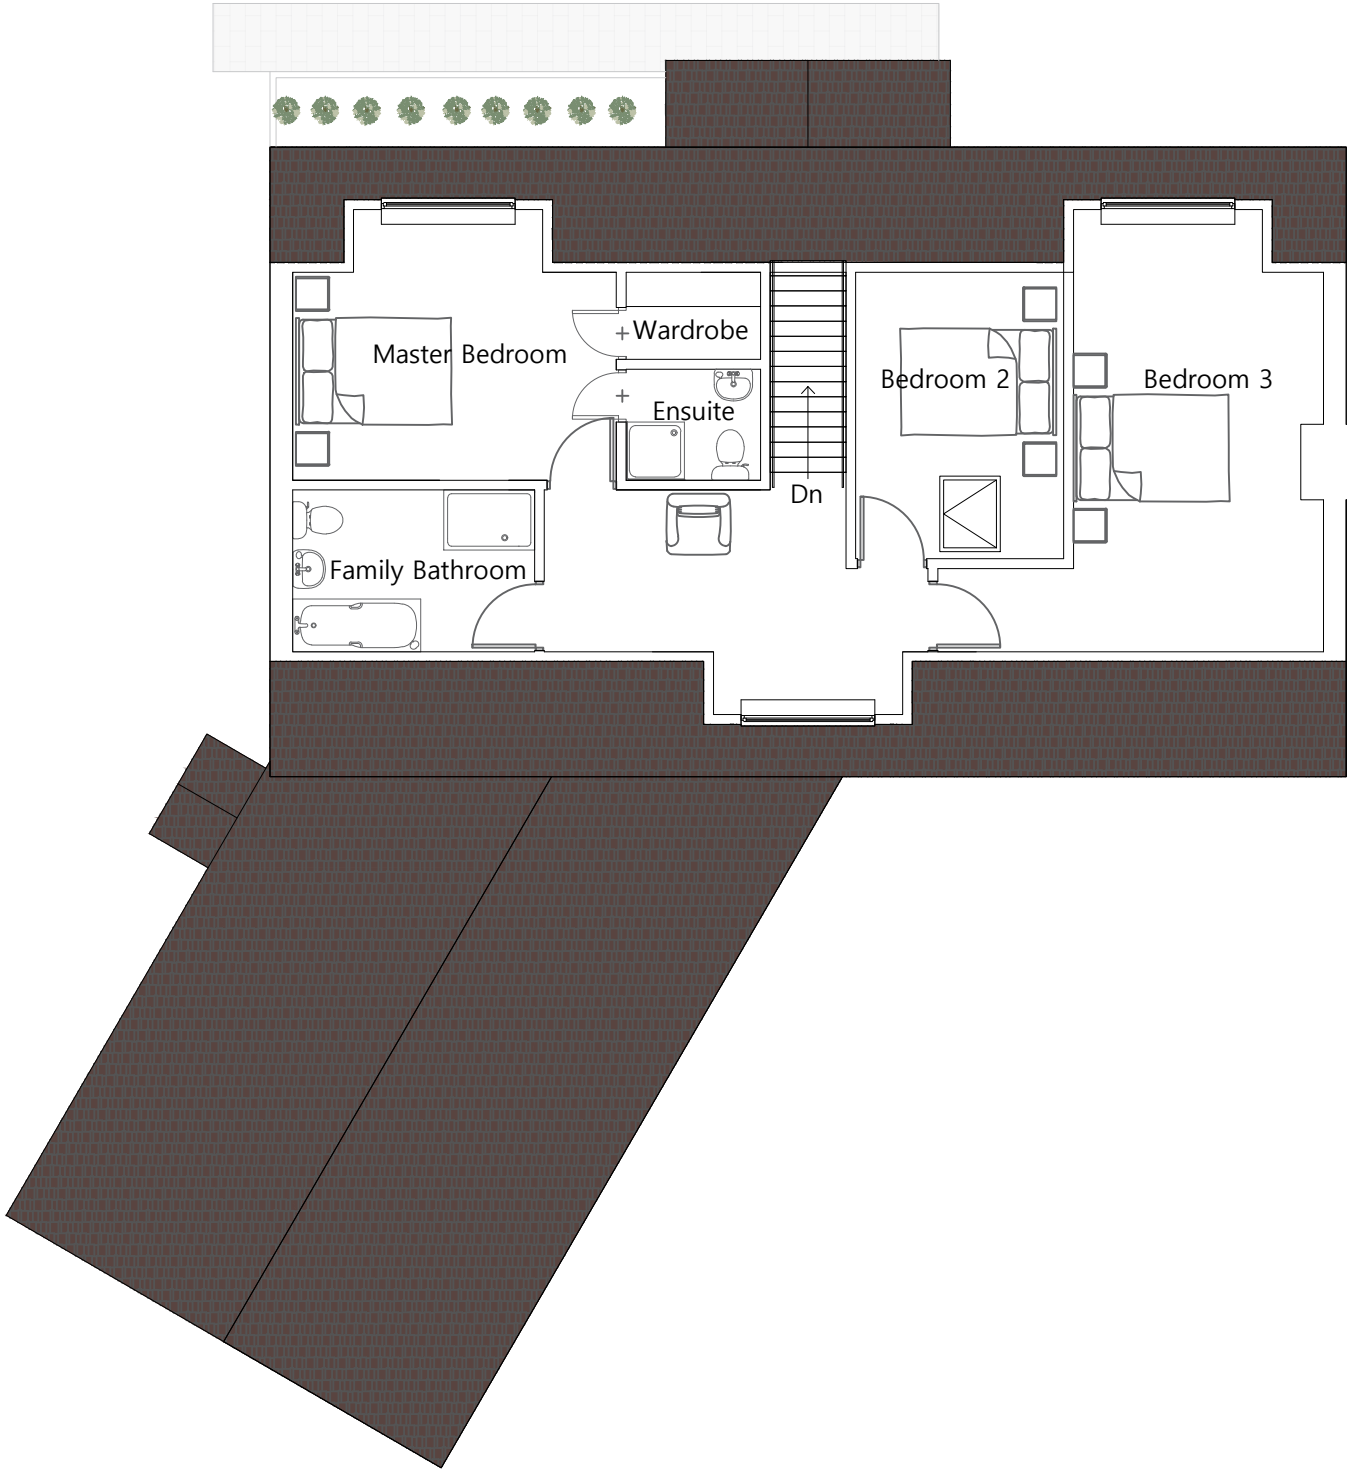

Proposed First Floor Plan

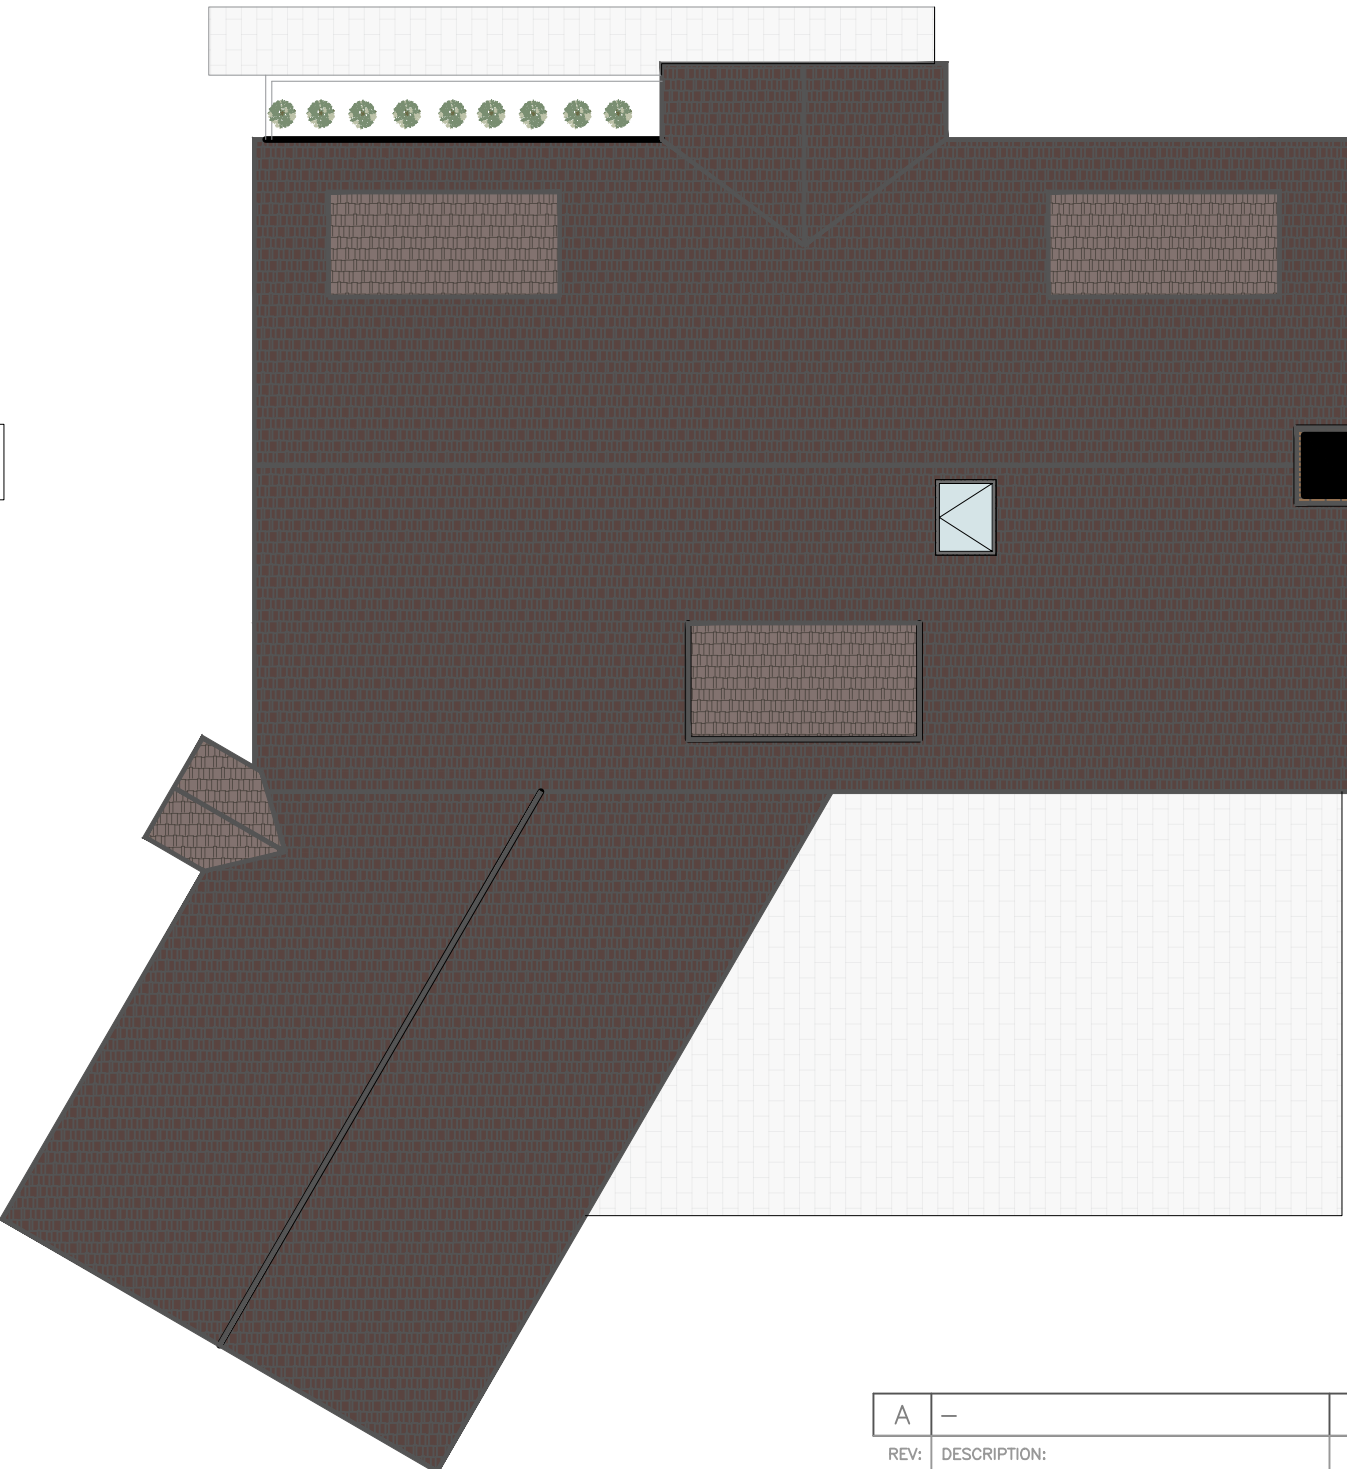

Proposed Roof Plan



1:100 0 1 2 3 4

A	-	-	-/-/-
REV:	DESCRIPTION:	BY:	DATE:

STATUS: PLANNING



Whitehall Place
47 The Terrace,
Gravesend, Kent
DA12 2DL
01474 247 787
info@barronedwards.co.uk
www.barronedwards.co.uk

SITE:	Patterdale Cut End Road Fishtoft PE22 0QZ
TITLE:	Proposed Plans

SCALE AT A2:	DATE:	DRAWN:
1:100	08.03.22	SA
PROJECT NO:	DRAWING NO:	REVISION:
220212	003	A