



ALL WINDOWS AND BI-FOLD DOORS TO BE CASEMENT PVCU DOUBLE GLAZED - COLOUR AGATE GREY
FRONT DOOR AND RAINWARE - COLOUR BLACK

PLOT 1 - Proposed Elevations - (scale 1:100)

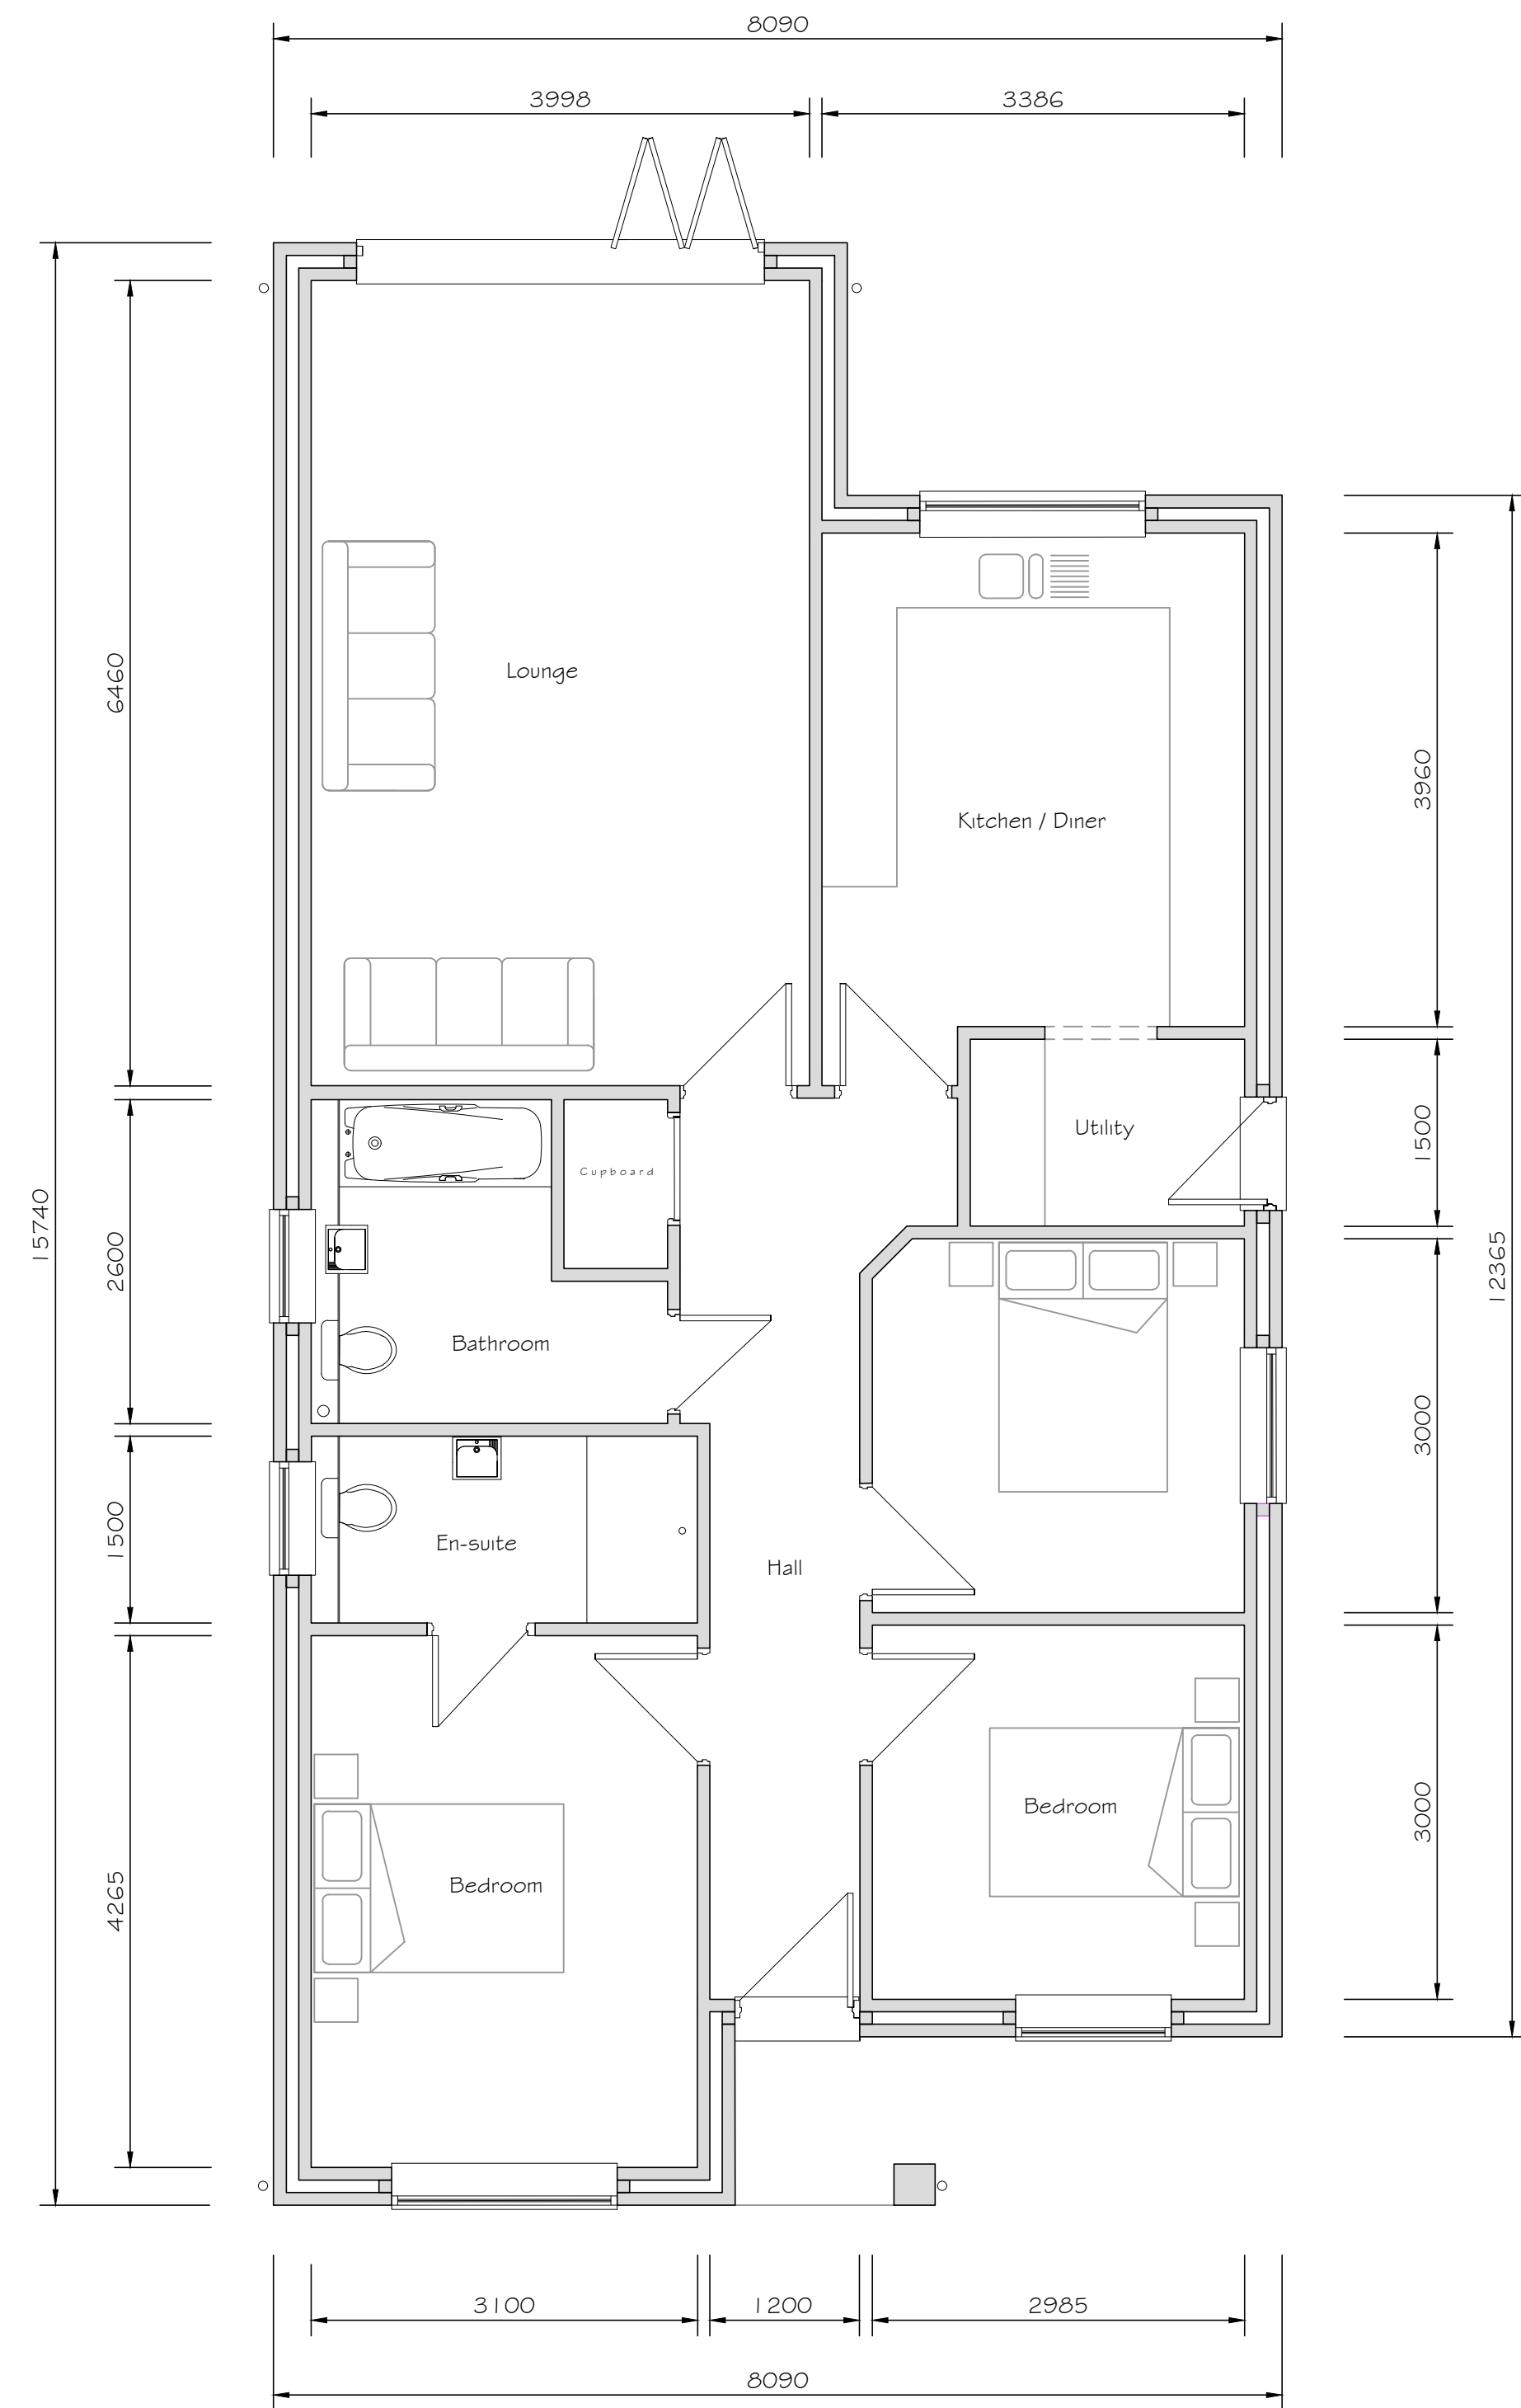

PLOT 1 - Proposed Floor Plan (scale 1:50)

floor area = 102.5m² incl. porch

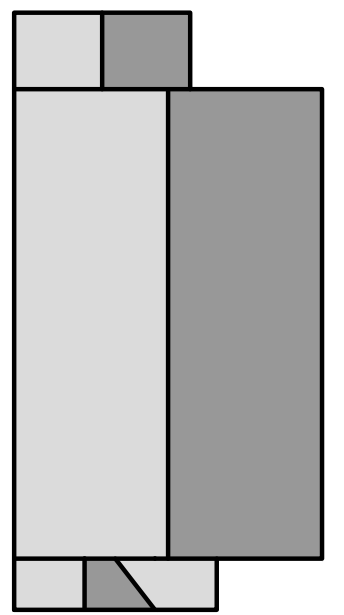

Plot 1 - Roof Plan (scale 1:200)



Proposed Front Visuals (n.t.s)



Proposed Rear Visuals (n.t.s)

Revision	Amendment	Date
----------	-----------	------

Client

Project
Proposed Development
Land adjacent to Woodbine Cottage
Fishtoft Road, Boston
Lincolnshire

Dwg Title
Plot 1 Details

Dwg No.
233160-04

Scale
1:50
1:100
Date
12/23

Rick Smith Design
Architectural Design Consultancy
Ardent House, 18 Eastgate
Sleaford, Lincolnshire NG34 7DP
Tel: 01529 414363 or 07786 838788
e-mail: rick@ricksmithdesign.com