

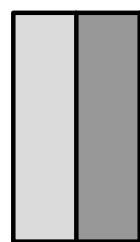


Roof Plan
(scale 1:200)

Plots 1 & 2 - Garage Floor Plan (scale 1:50)
floor area = 32.3 m²(combined)

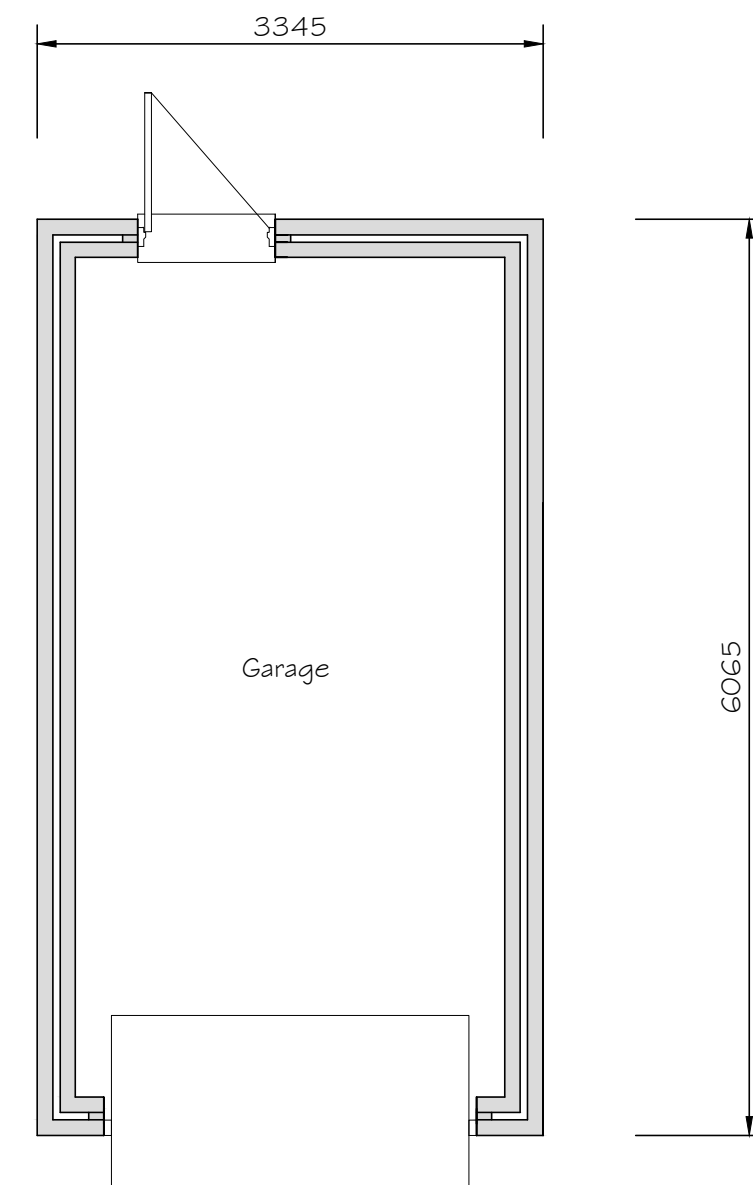

Proposed Visuals (n.t.s)

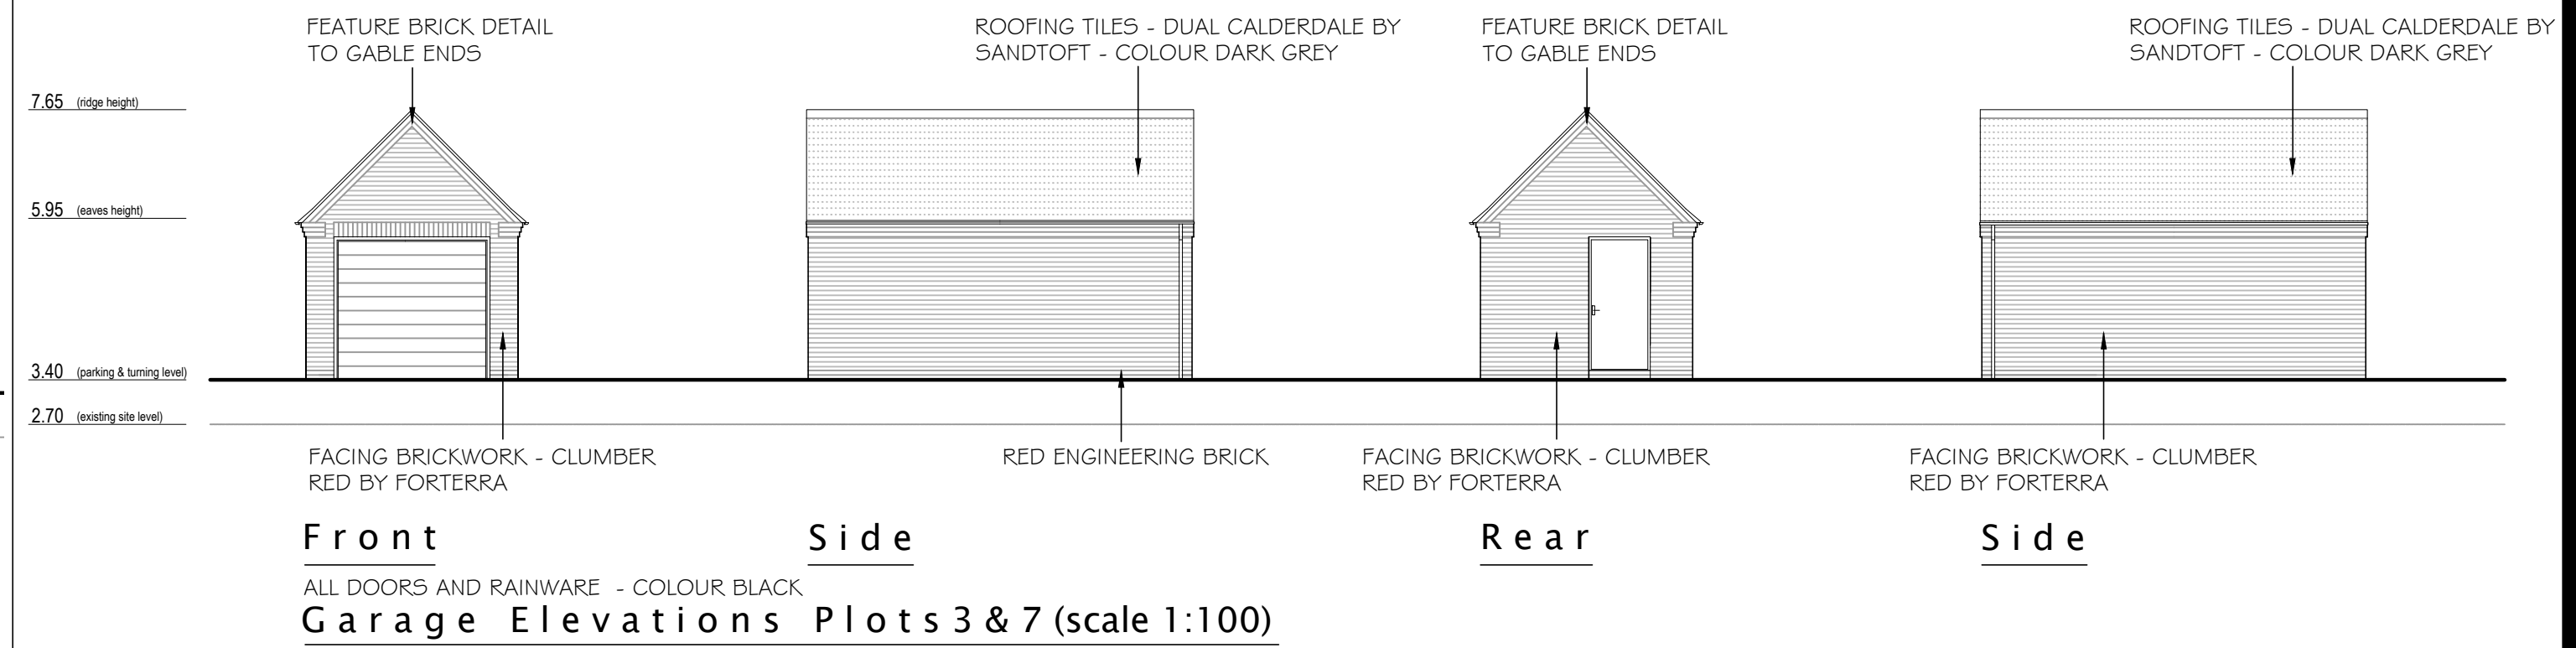

Roof Plan
(scale 1:200)

Plots 3 & 7 - Garage Floor Plan (scale 1:50)
floor area = 15.7²m



Proposed Visuals (n.t.s)

Revision	Amendment	Date
----------	-----------	------

Client

Project

Proposed Development
Land adjacent to Woodbine Cottage
Fishtoft Road, Boston
Lincolnshire

Dwg Title

Garage Details

Dwg No.

233160-08

Scale

1:50
1:100

Date

12/23

Rick Smith Design
Architectural Design Consultancy

Ardent House, 18 Eastgate
Sleaford, Lincolnshire NG34 7DP
Tel: 01529 414363 or 07786 838788
e-mail: rick@ricksmithdesign.com