

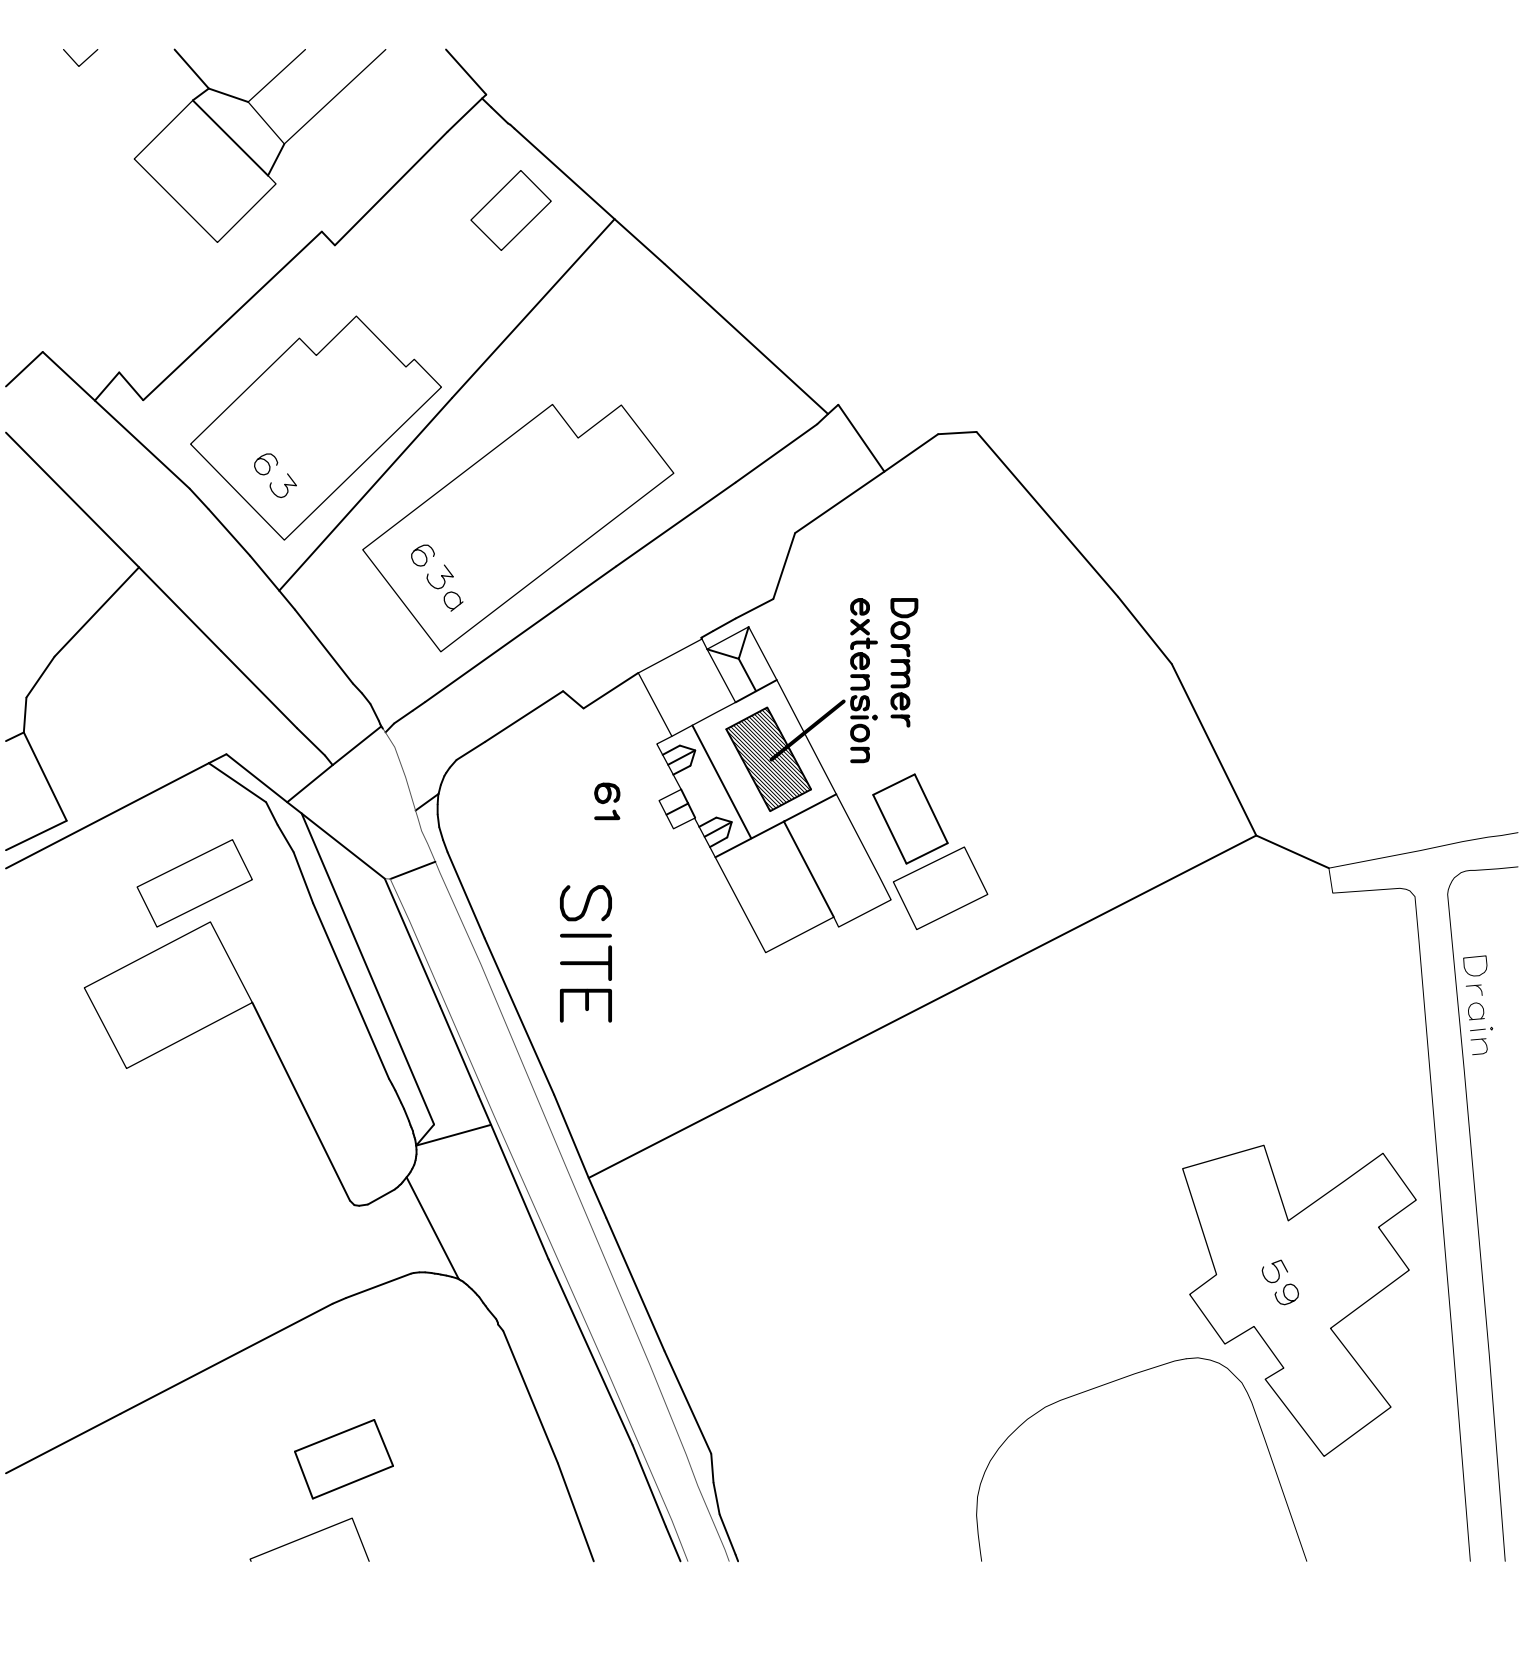


REVISION:	DESCRIPTION:	MADE BY:	DATE:
A	Amendments prior to Planning application	NH	05.08.2020
B	Scale bar added	NH	26.08.2020

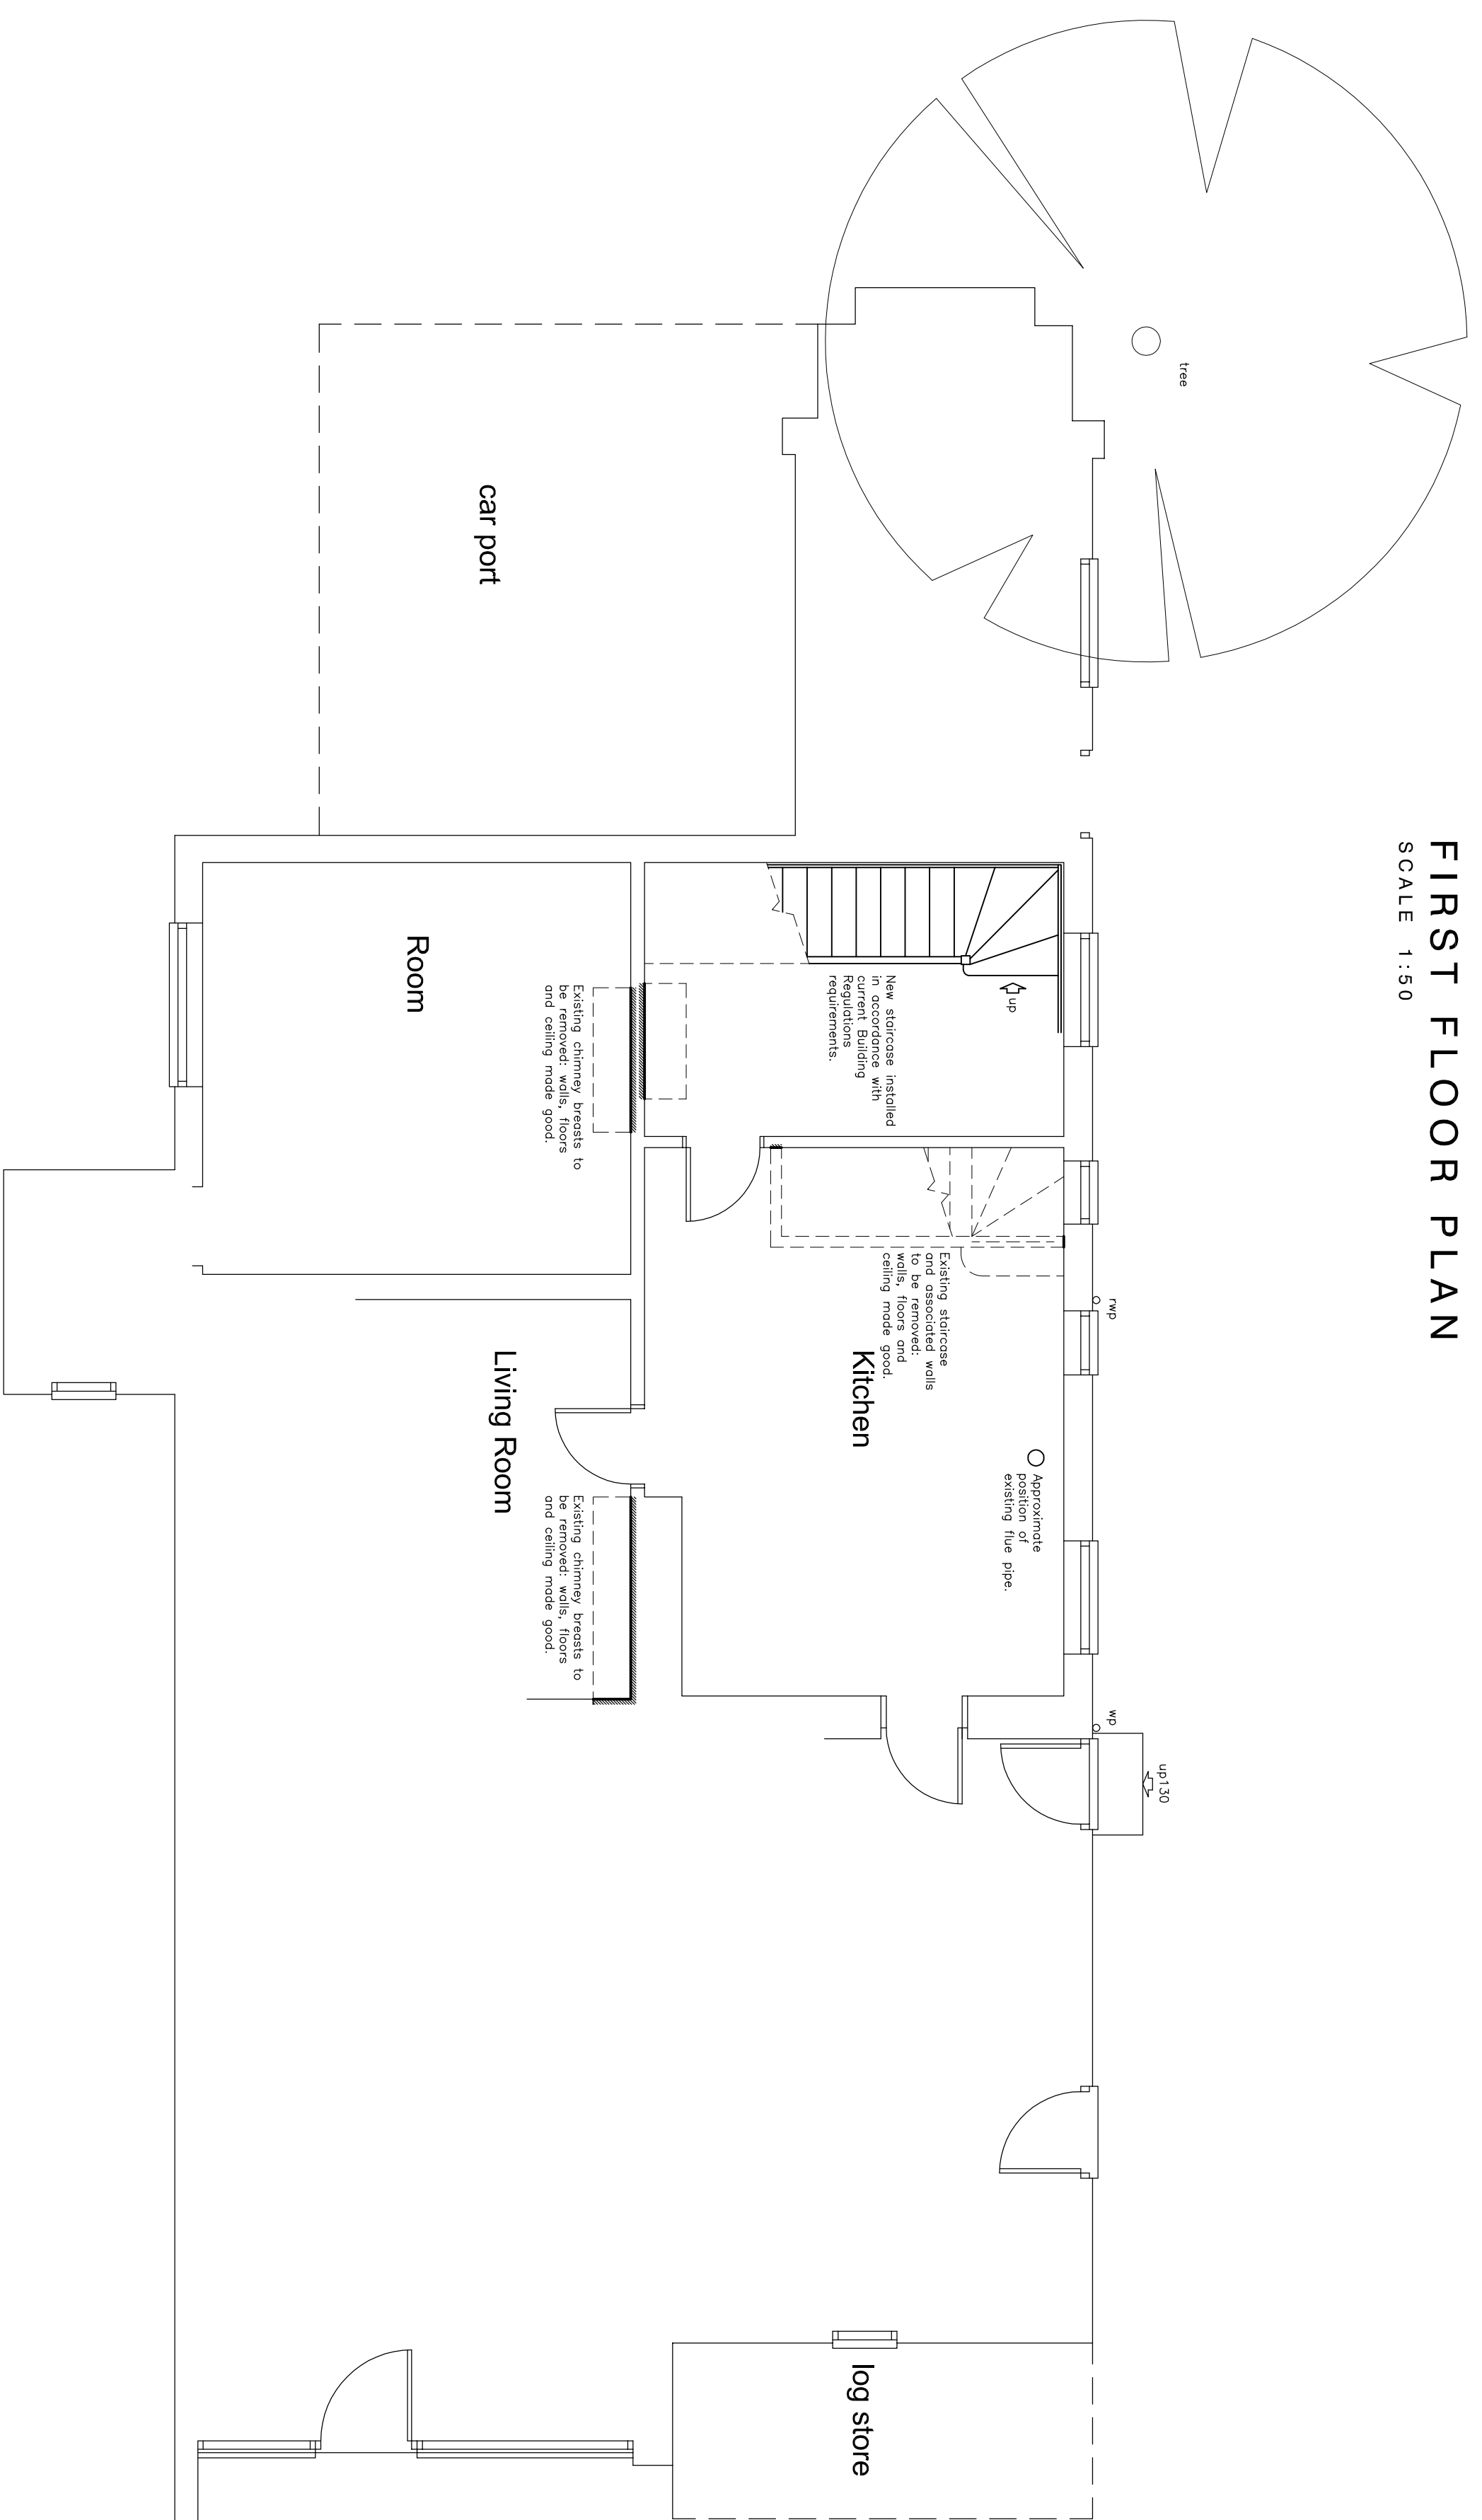


BLOCK/ ROOF PLAN

SCALE 1:500

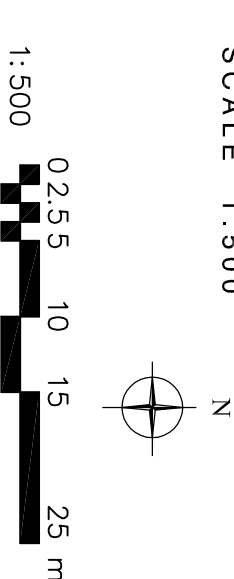


FIRST FLOOR PLAN

SCALE 1:50

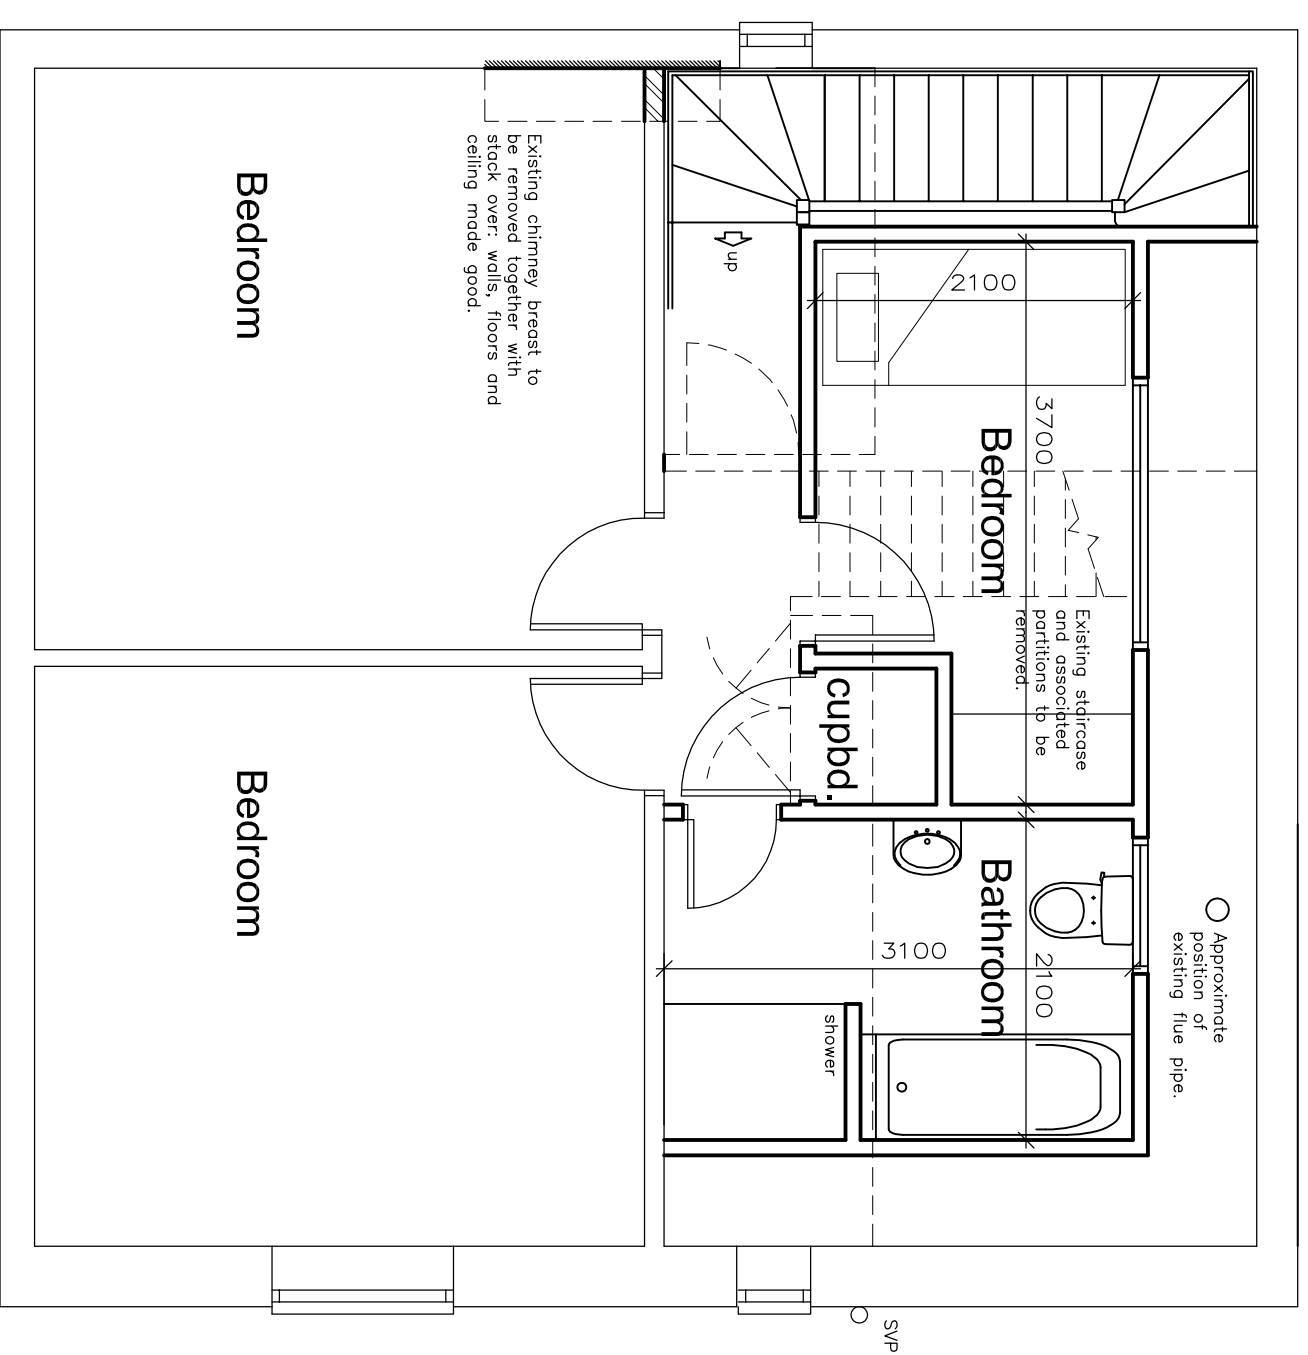

PART GROUND FLOOR PLAN


SCALE 1:50

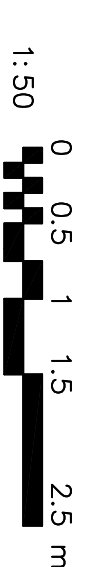

BOSTON 12 Main Ridge Way, Boston MA 02160 t: (617) 209-571-272 e: boston@jeldowman-architecture.co.uk
STAMFORD 18 Elm Hill, Stamford CT 06903 t: (707) 801-753-382 e: stamford@jeldowman-architecture.co.uk
ALBANY 445 Church Street, Albany NY 12242 t: (518) 469-883 e: albany@jeldowman-architecture.co.uk
HOMERCASTLE 28 St Lawrence Street, Homercastle NJ 07030 t: (908) 252-899 e: homercastle@jeldowman-architecture.co.uk
LOUTH 26 Northgate, Louth LN10UJ t: (01507) 560-156 e: louth@jeldowman-architecture.co.uk
SKEGNESS 46 Marine Office Rd, (01543) 880-080 e: skegness@jeldowman-architecture.co.uk

**By appointment only*

Architectural Consultants

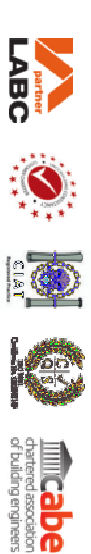

CHECKED:

DATE: _____ JULIE 2020

NH

DRAWING NO: B/3424 - 2001

ORIGINAL SIZE: A1

SCALE: 1:50

REVISION LETTER: B

TITLE: Floor plans as proposed

PROJECT: _____

CLIENT:

Planning | Design | Project Management

