

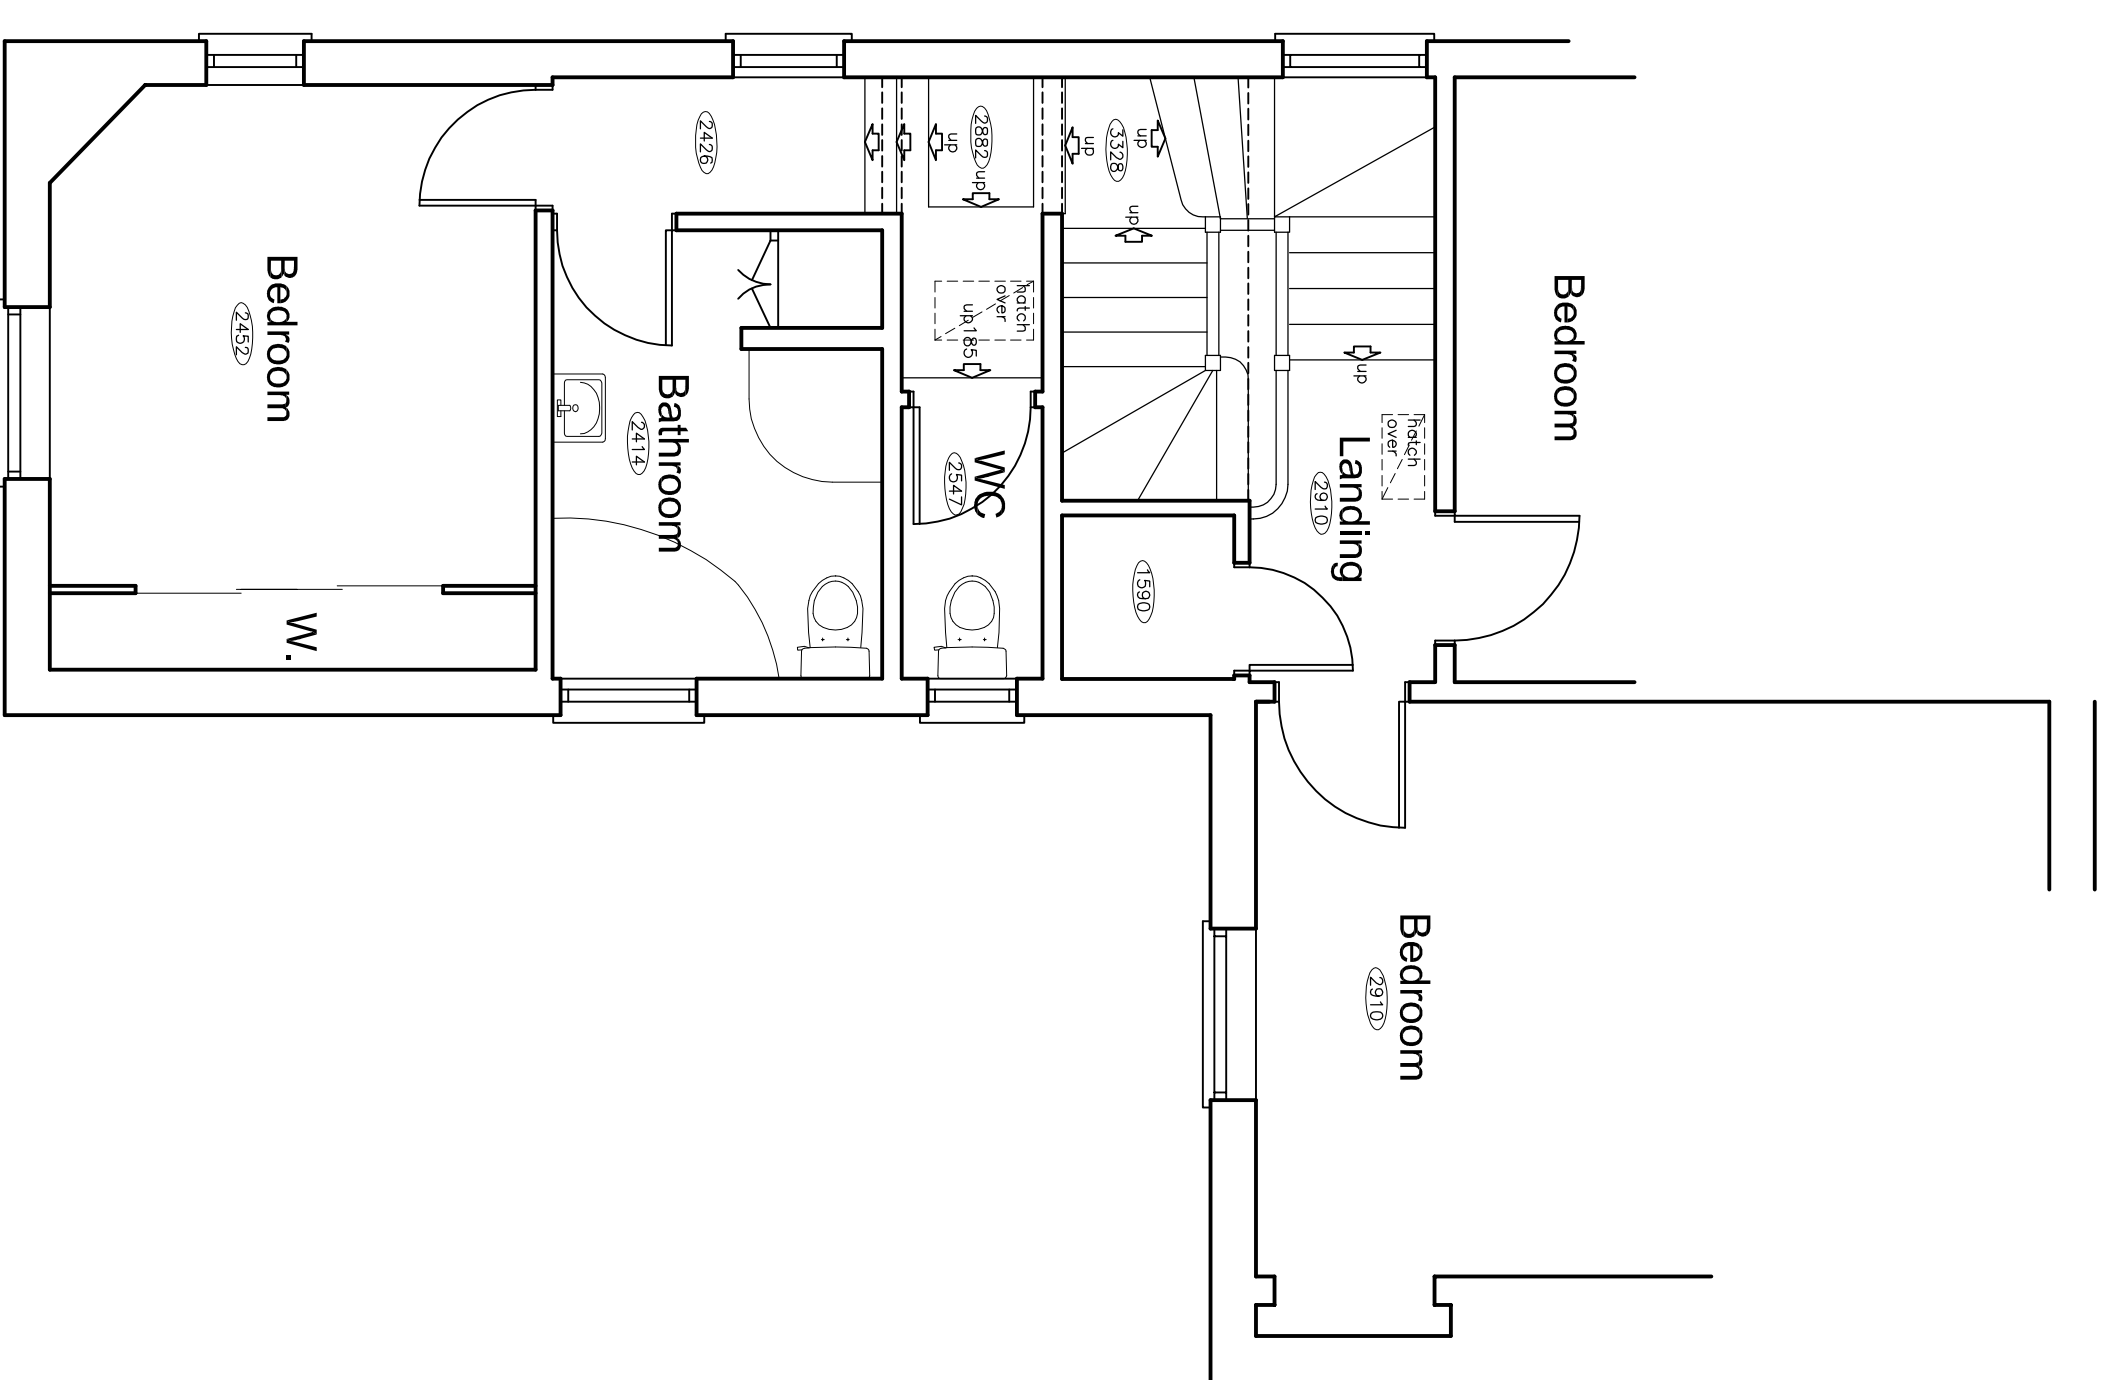


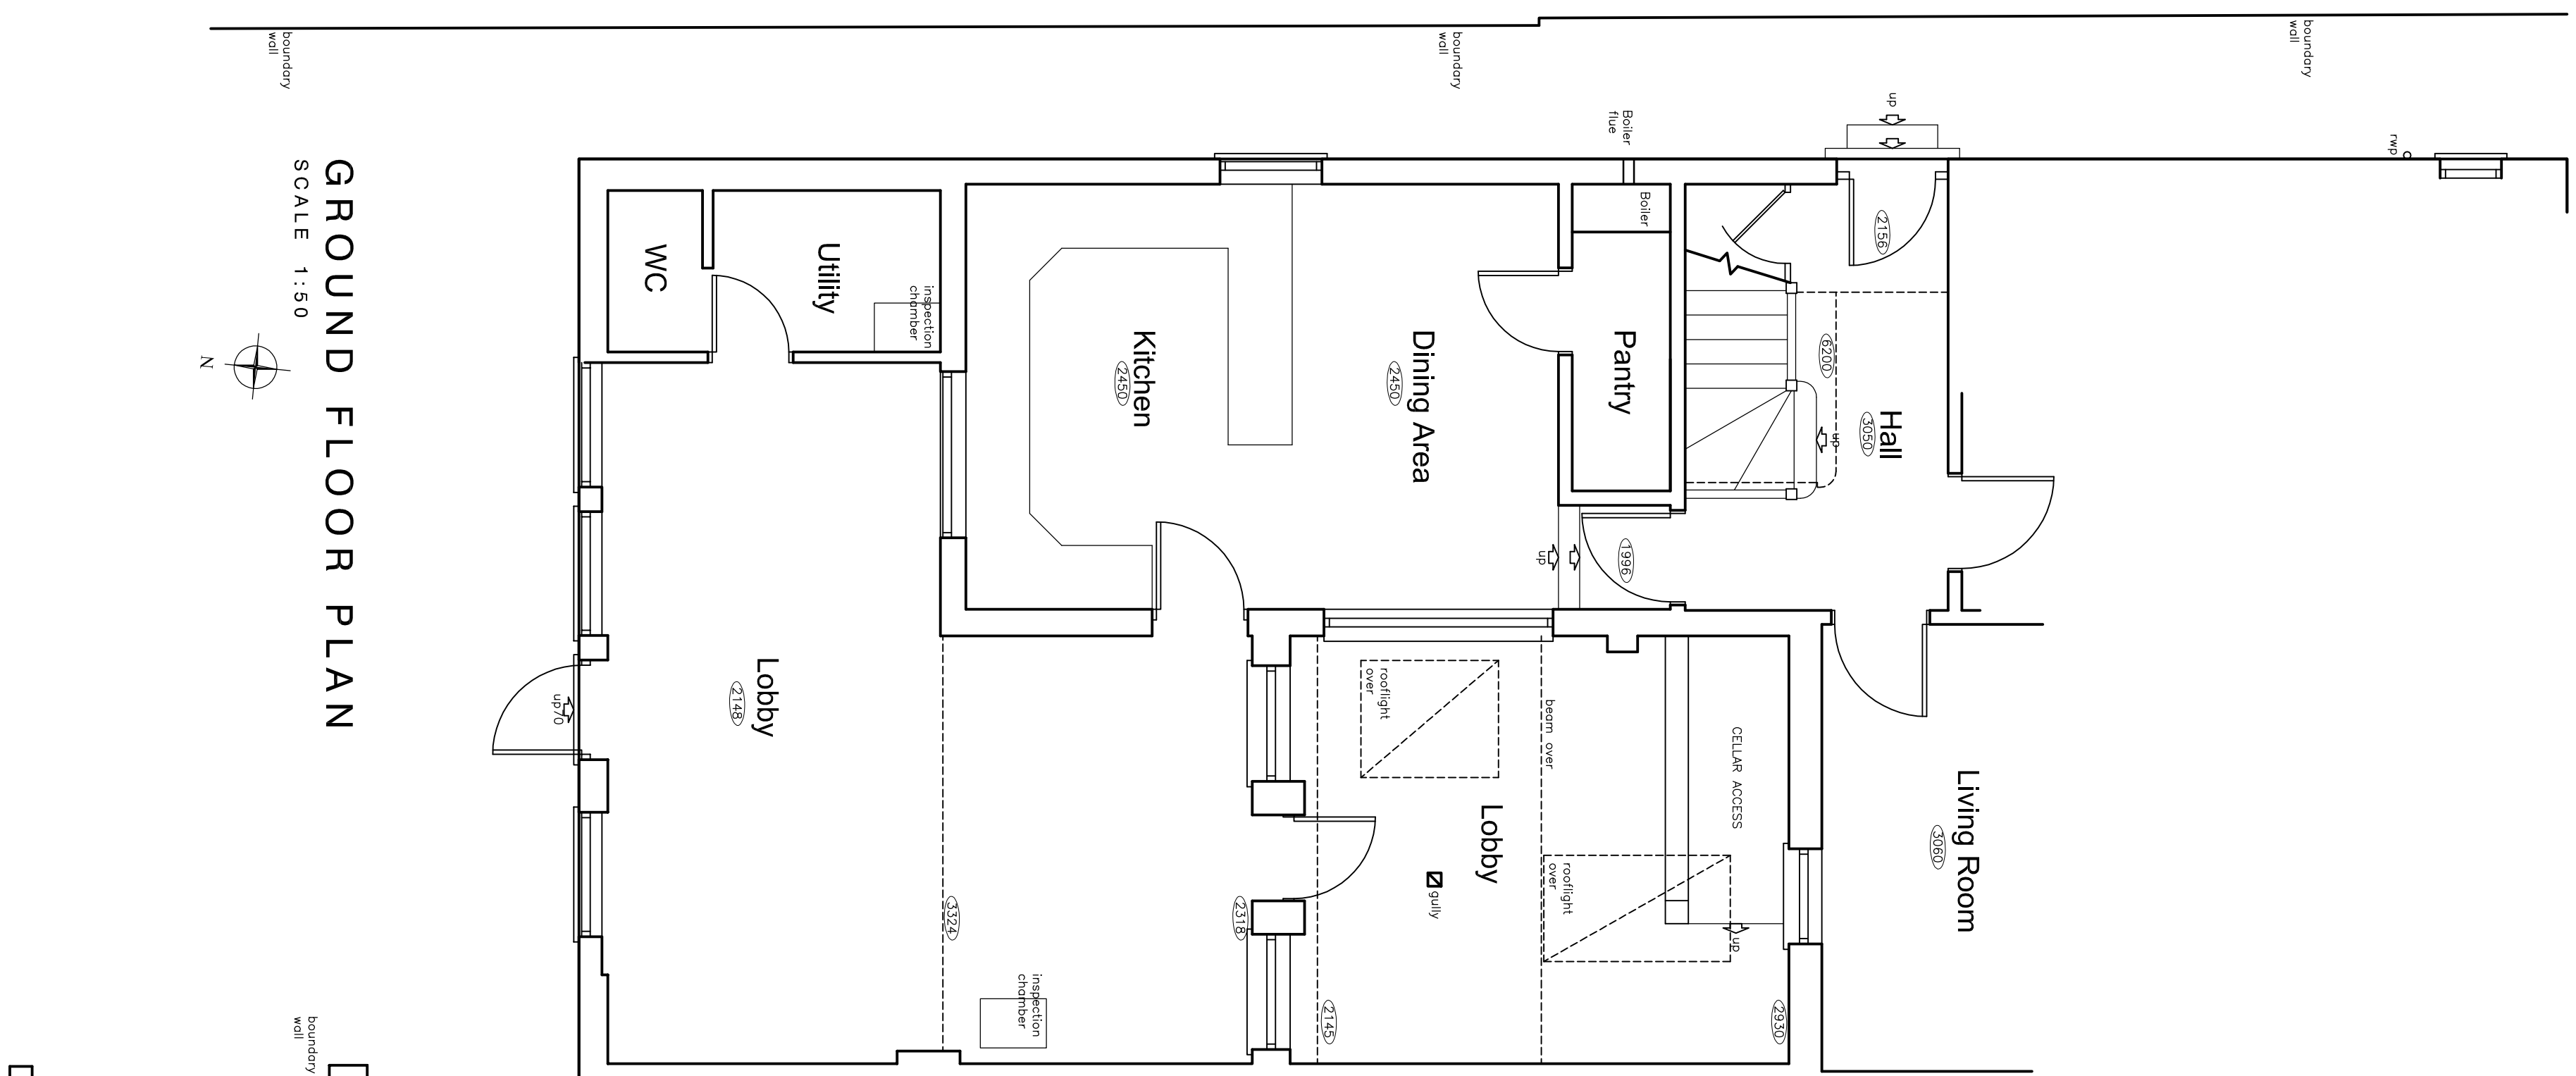


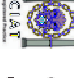


REVISION:	DESCRIPTION:	MADE BY:	DATE:
-----------	--------------	----------	-------

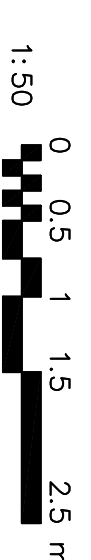

FIRST FLOOR PLAN

SCALE 1:50



CLIENT:	Mr S Pagden
PROJECT:	Proposed Alterations to dwelling
85 Sheaford Road Boston PE21 8EX	
TITLE:	Plans as Existing
SCALE:	1:50
REVISION LETTER:	
DRAWING NO:	B/3468 - 1001
ORIGINAL SIZE:	A1
DATE:	November 2020
CHECKED:	
Architectural Consultants	
    	
<p>12-14 Main Ridge, West, Boston PE21 6QQ t: 01209 357 272 e: info@melvynhewman-architectural.co.uk</p> <p>14-15 Church Street, Alford LN31 2AE t: 017070 758 532 e: info@melvynhewman-architectural.co.uk</p> <p>14-15 Highgate, Louth LN11 4LY t: 01509 601 155 e: info@melvynhewman-architectural.co.uk</p> <p>Facilities Office t: 01774 380 080 e: info@melvynhewman-architectural.co.uk</p> <p><i>By appointment only</i></p>	
<p>www.melvynhewman-architectural.co.uk</p>	