



REVISION:	DESCRIPTION:	MADE BY:	DATE:
A	Flat roof proposals omitted, bins added	NH	08-01-21

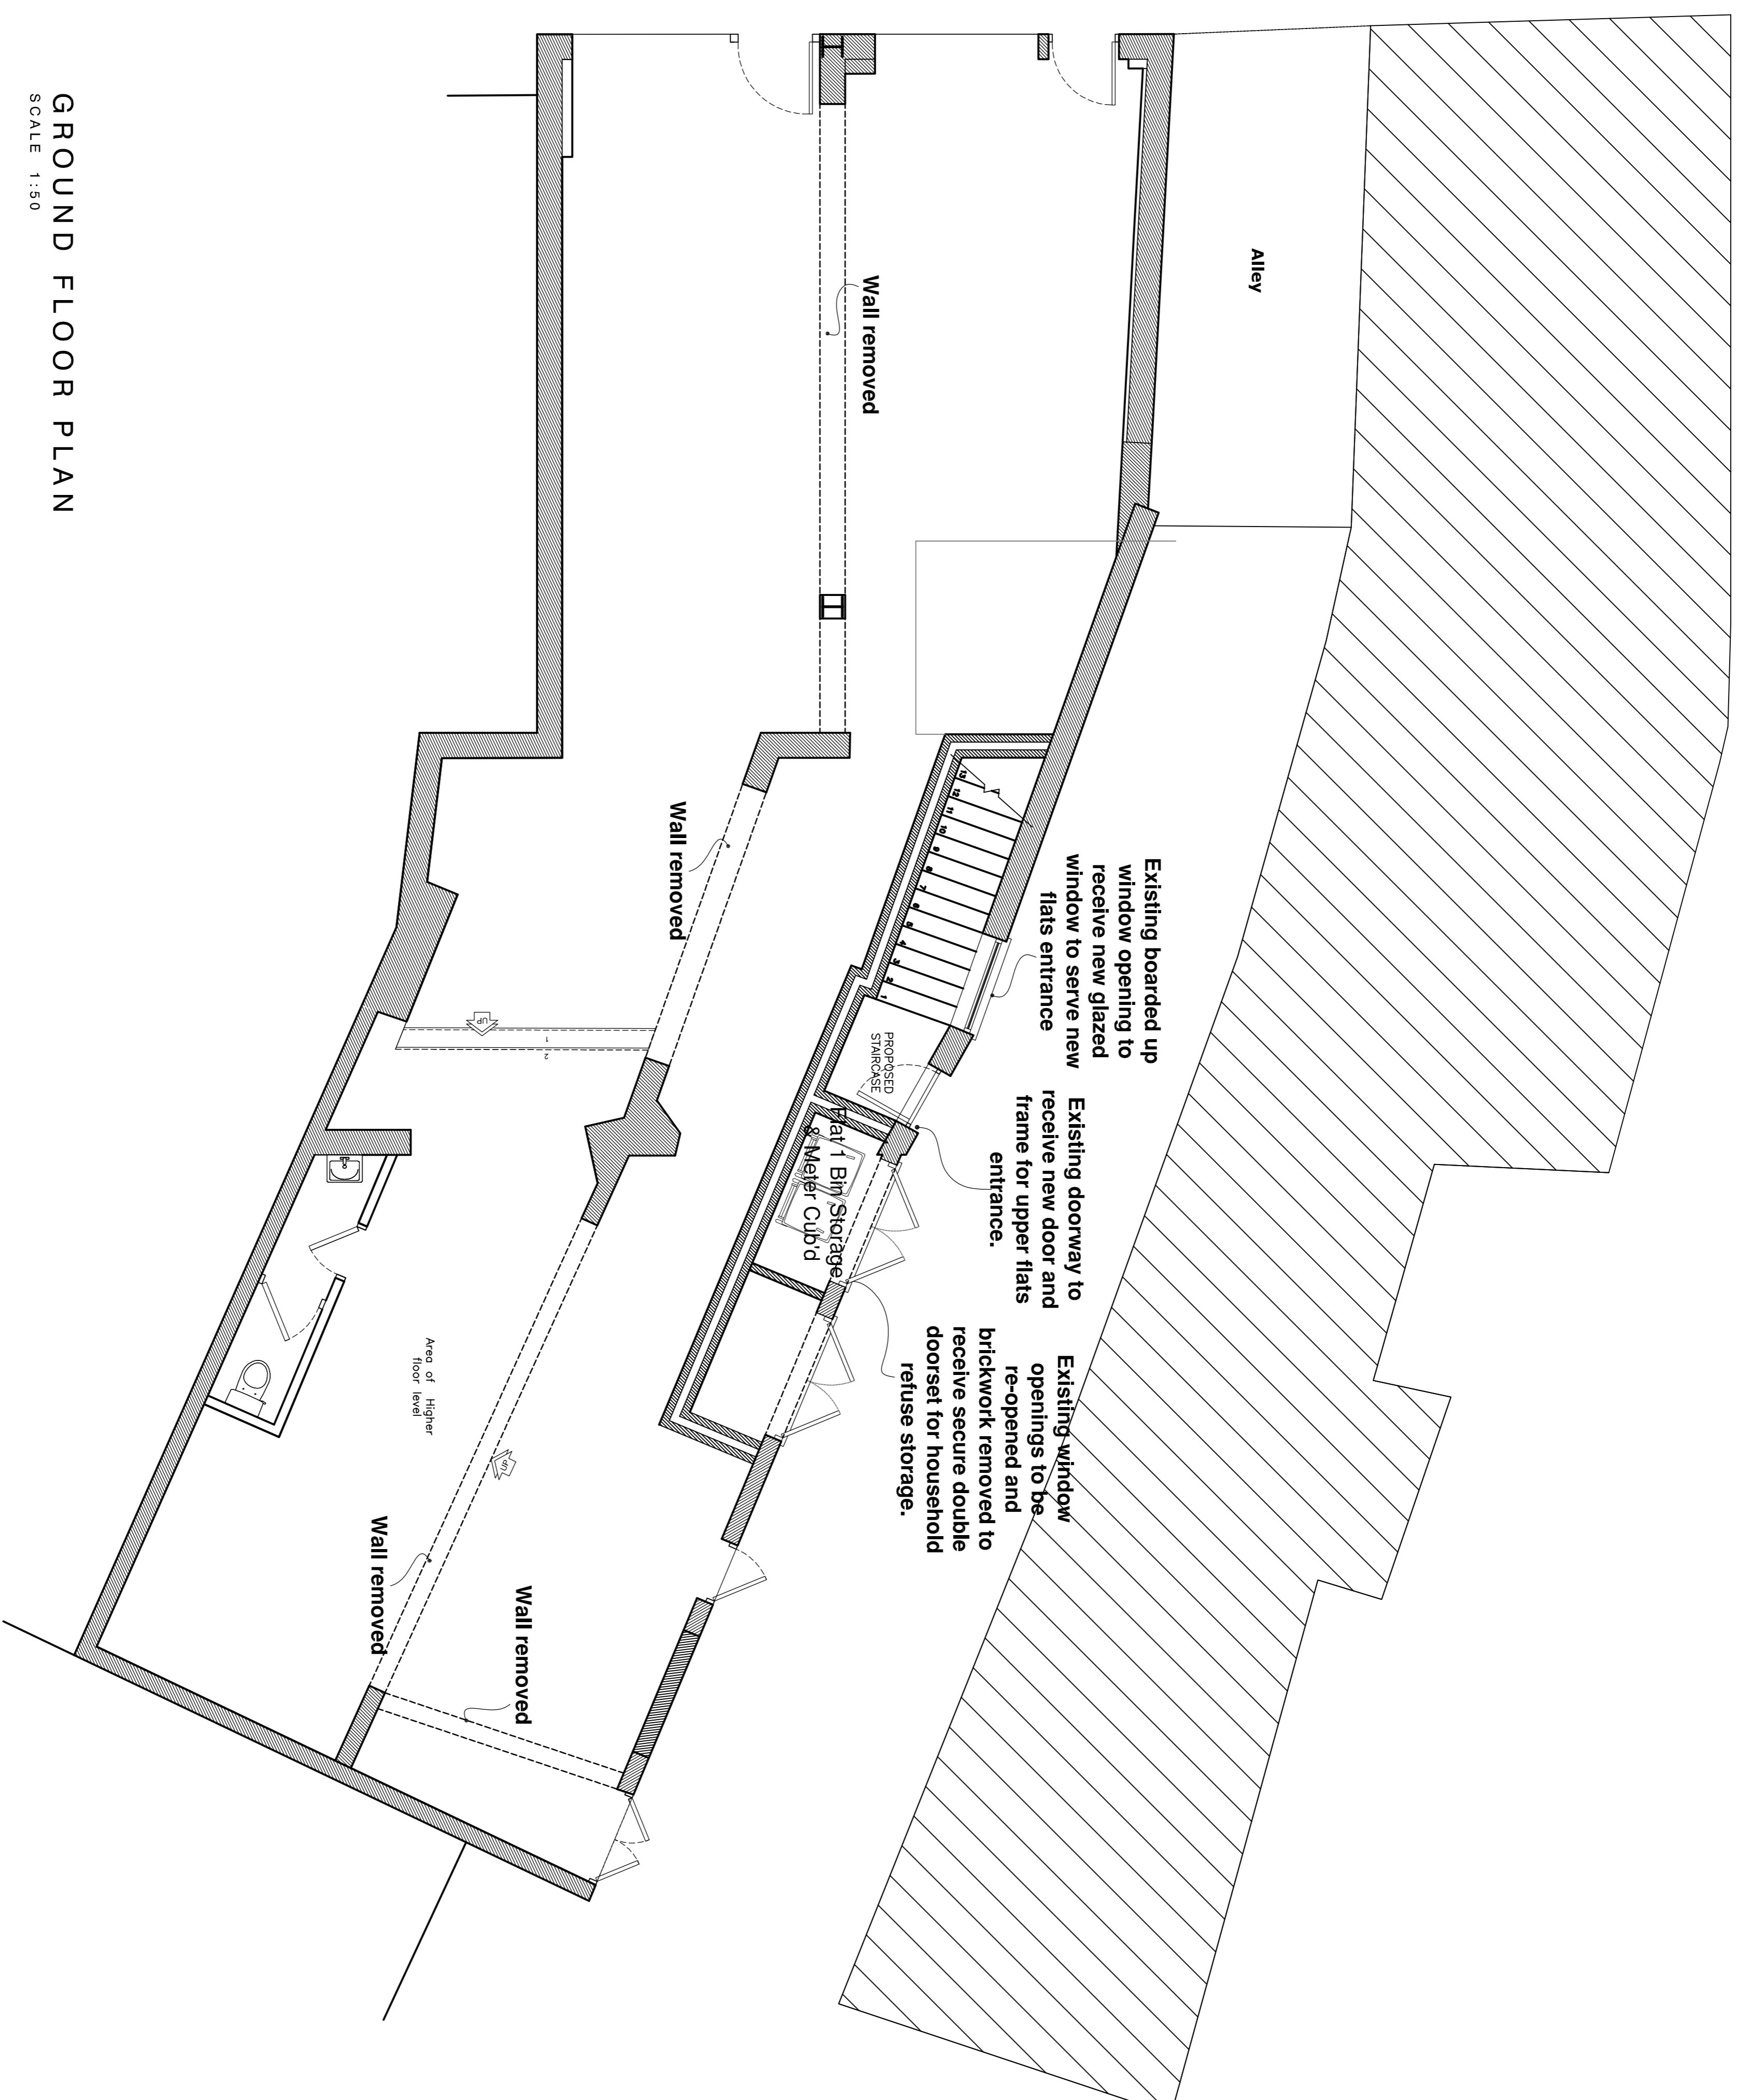

GROUND FLOOR PLAN
SCALE 1:50

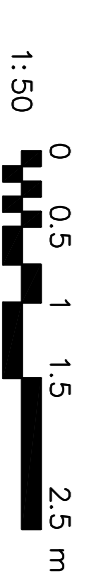

CLIENT: Lanchester Securities Ltd

PROJECT: Proposed Alterations

8-10 Wide Bargate Boston PE21 6RF

TITLE: Ground Floor Plan as Proposed


SCALE: 1:50
REVISION LETTER: A

DRAWING NO: B/3499- 2001

A
ORIGINAL SIZE: 

CHECKED: DATE: December 2020

Architectural Consultants

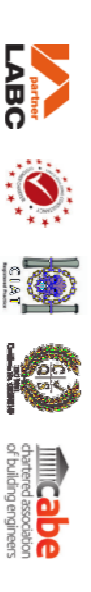[illegible]

www.nellidowlman-architecture.co.uk