


REVISION:	DESCRIPTION:	MADE BY:	DATE:
A	Flat roof proposals omitted, this added	NH	02-01-21

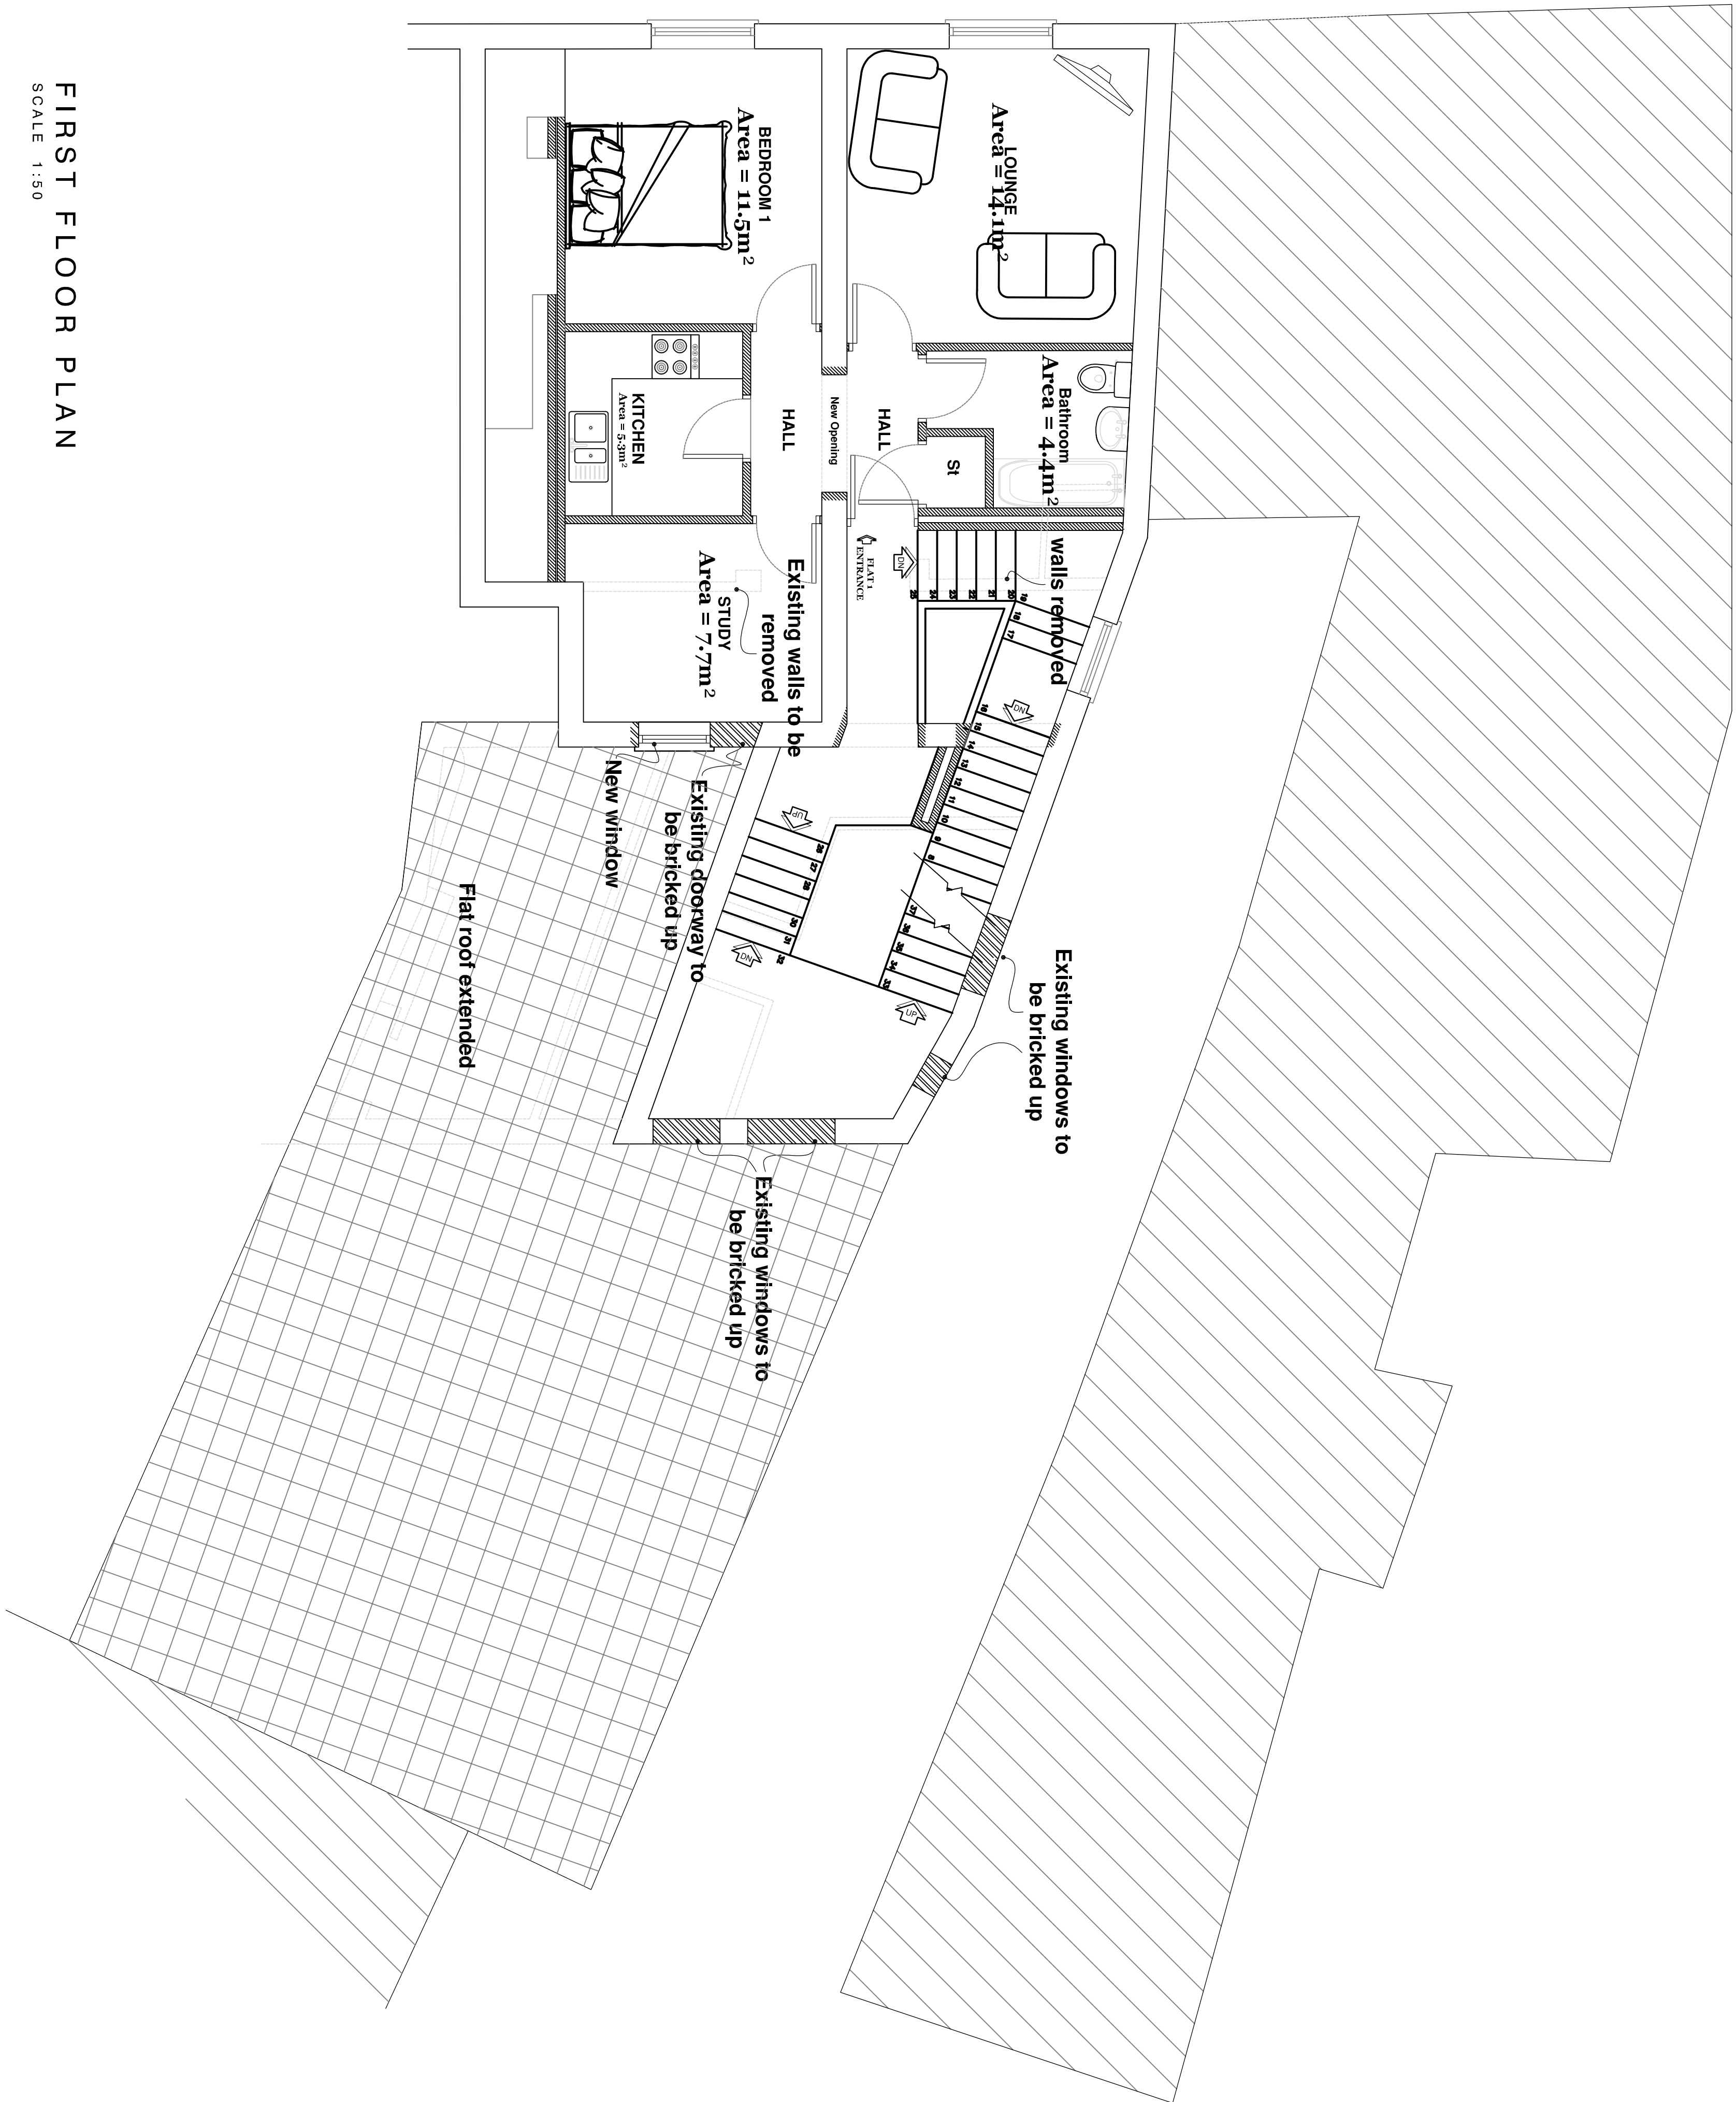

FIRST FLOOR PLAN  
SCALE 1:50

1:50  
0 0.5 1 1.5 2.5 m

CLIENT: Lanchester Securities Ltd

PROJECT: Proposed Alterations

TITLE: 8 - 10 Wide Bargate Boston PE21 6RF

SCALE: 1:50 REVISION LETTER: A

DRAWN: NH DRAWING NO: B/3499-2002

CHECKED: [Signature] ORIGINAL SIZE: A1

DATE: December 2020

Architectural Consultants **LABC** **ccbe**

13-14 Market Square, Boston, PE21 6RN. Tel: 01509 587 272. Email: [neil@dowman-architecture.co.uk](mailto:neil@dowman-architecture.co.uk)  
14 East Hill, Stamford PE9 2AE. Tel: 01930 758 222. Email: [stamford@dowman-architecture.co.uk](mailto:stamford@dowman-architecture.co.uk)  
4-5 Church Street, Alford L41 9EF. Tel: 01507 463 863. Email: [alford@dowman-architecture.co.uk](mailto:alford@dowman-architecture.co.uk)  
Horncastle, 28 St Lawrence Street, Horncastle, L49 5DN. Tel: 01607 522 899. Email: [horncastle@dowman-architecture.co.uk](mailto:horncastle@dowman-architecture.co.uk)  
62 Newgate, Louth LN11 0UY. Tel: 01507 501 365. Email: [louth@dowman-architecture.co.uk](mailto:louth@dowman-architecture.co.uk)  
Skegness, 17-19 King Street, Skegness, L24 9BB. Email: [skegness@dowman-architecture.co.uk](mailto:skegness@dowman-architecture.co.uk)  
By appointment only.

[www.neildowman-architecture.co.uk](http://www.neildowman-architecture.co.uk)