



REVISION:	DESCRIPTION:	MADE BY:	DATE:
A	Fair road proposals omitted, this added	NH	06-10-21

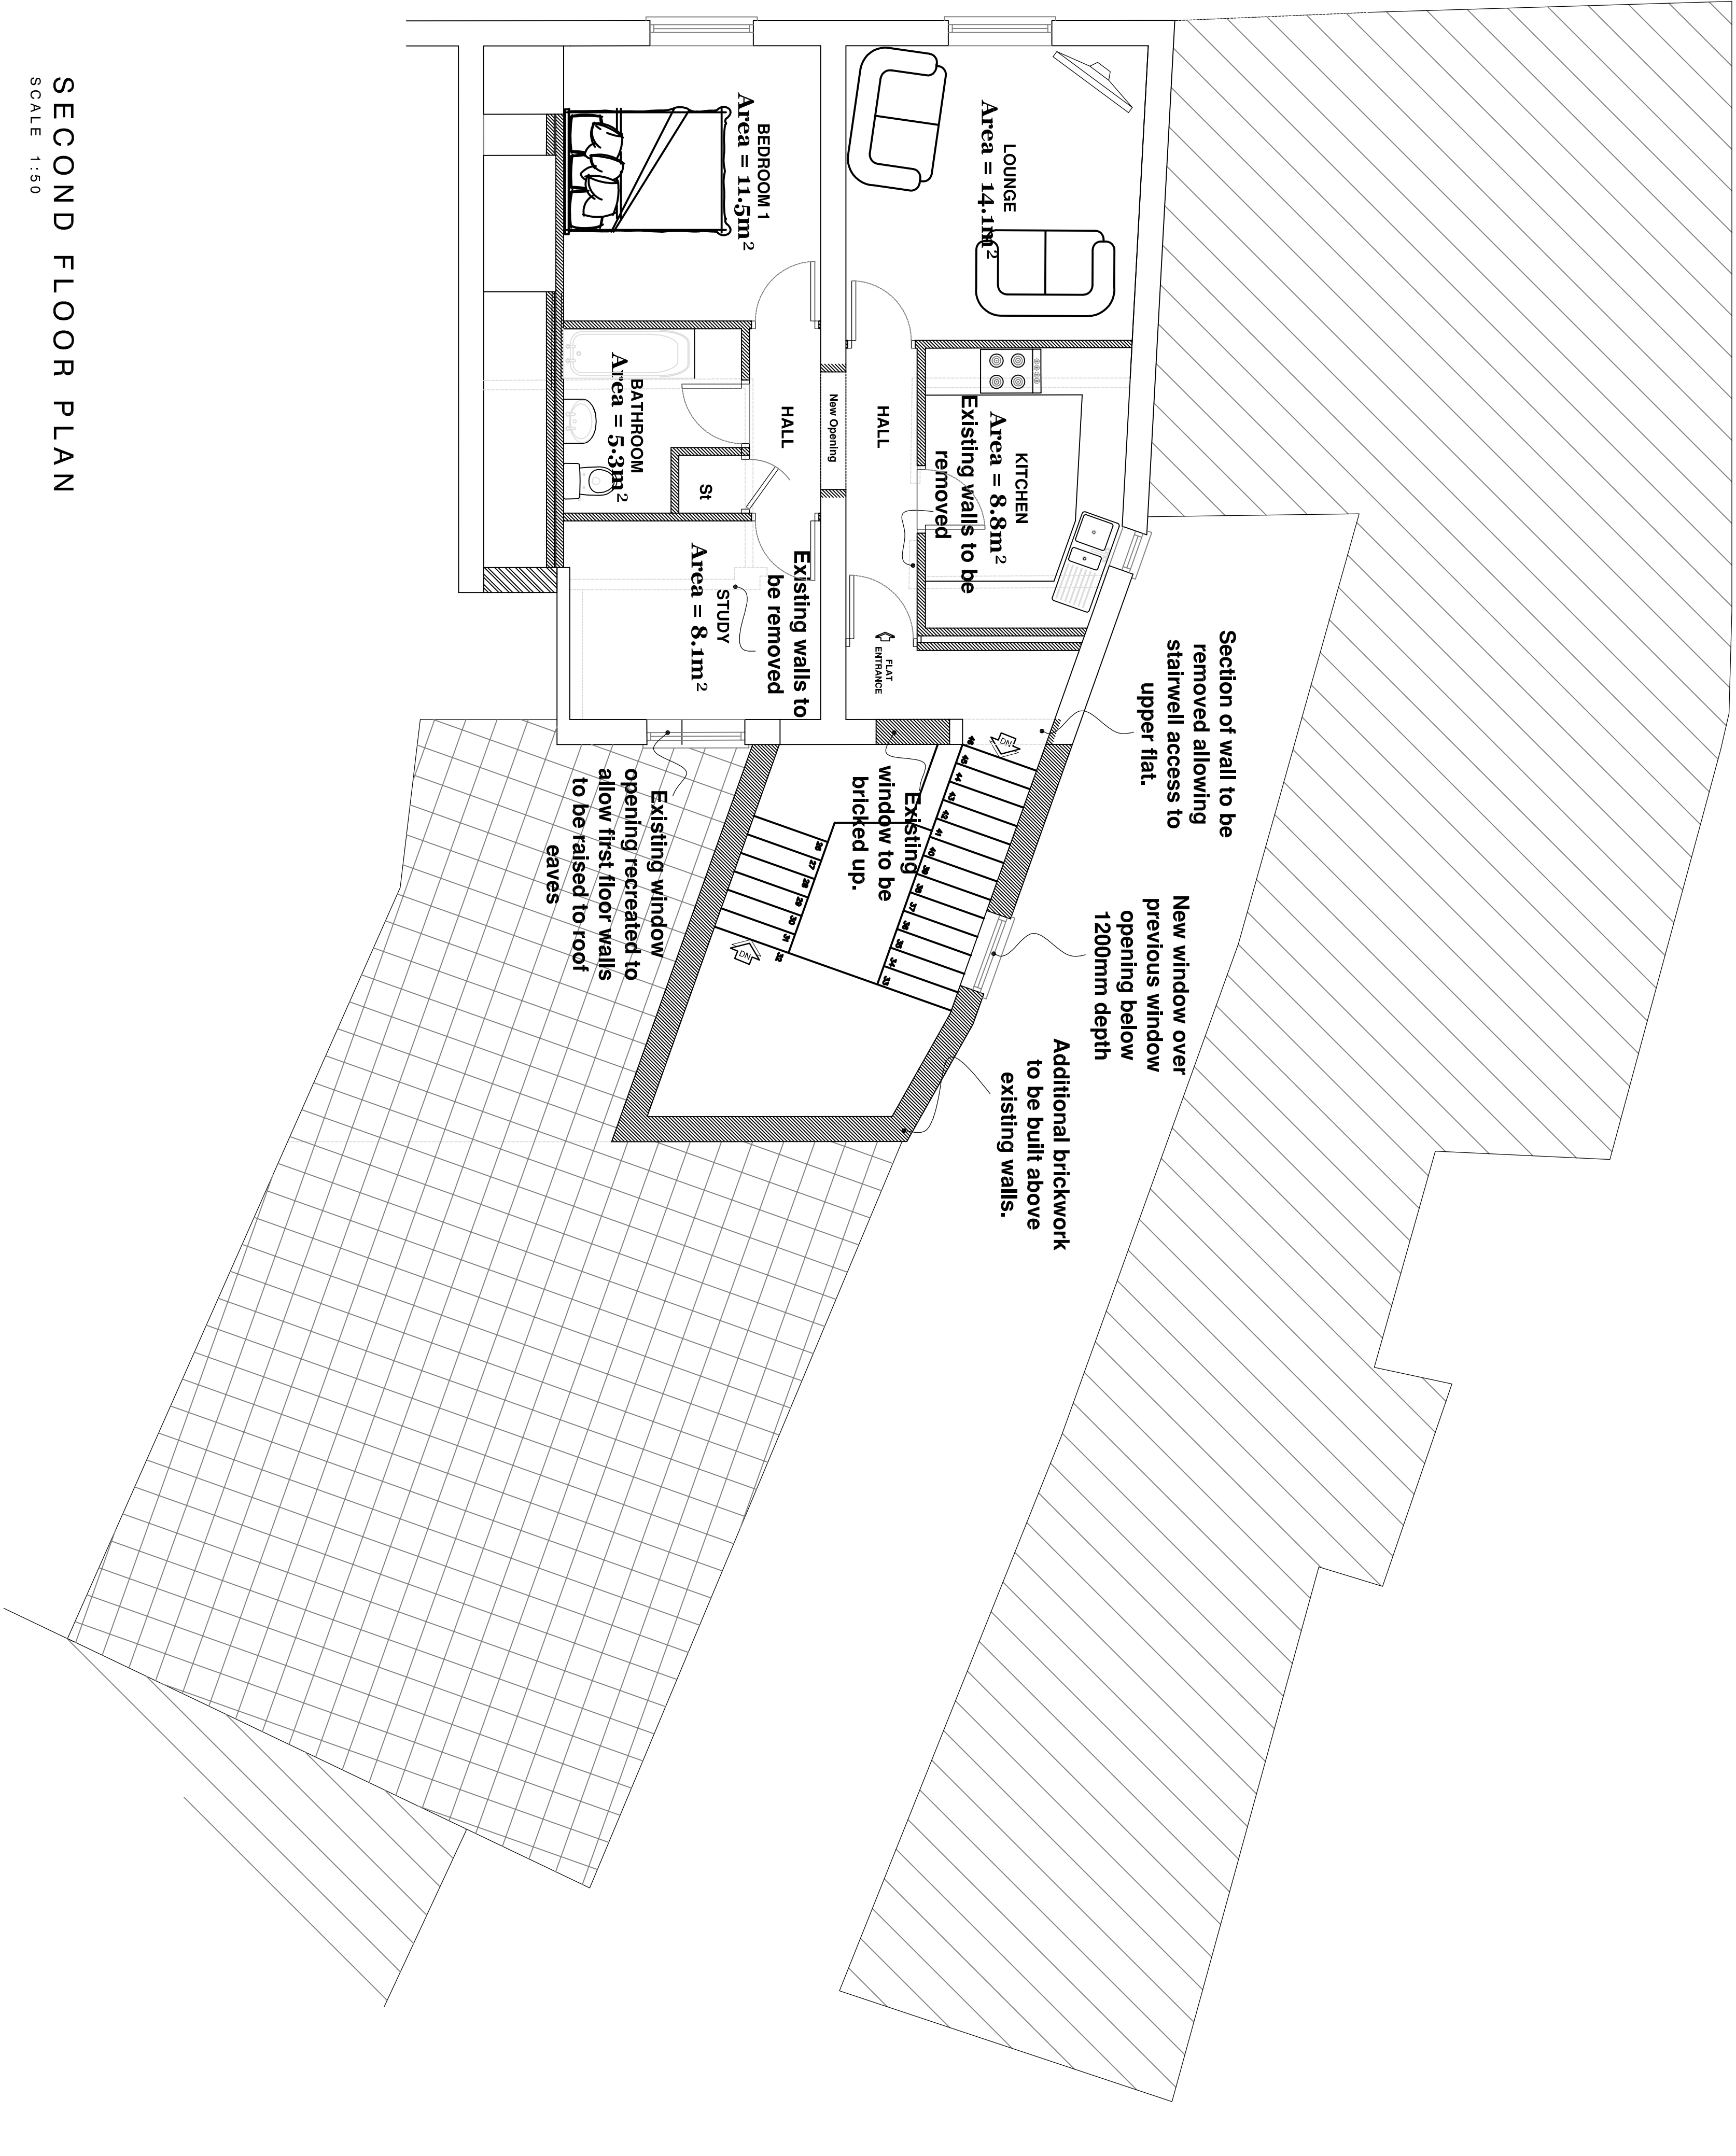

SECOND FLOOR PLAN  
SCALE 1:50

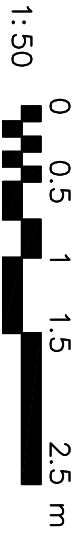

**CLIENT:** Lancashire Securities Ltd

**PROJECT:** Proposed Alterations

**TITLE:** 8 -10 Wide Bargate Boston PE21 6HF

**SCALE:** 1:50

**DRAWN:** NH

**CHECKED:** 


**DATE:** December 2020



**REVISION LETTER:** A


**DRAWING NO.:** B/3499-2003



**ORIGINAL SIZE:** A1

**Architectural Consultants**



**LABC**  



**Boston** 13-14 Market Square, Boston PE21 6EQ  01509 387272  info@neildowlman-architecture.co.uk

**Stamford** 14 Elm Hill, Stamford PE9 2AE  01930 758 522  info@neildowlman-architecture.co.uk

**Alford** 4-5 Church Street, Alford LN43 9EF  01507 463 863  info@neildowlman-architecture.co.uk

**Horncliffe** 28 St Lawrence Street, Horncliffe LN9 6DN  01607 522 899  horncliffe@neildowlman-architecture.co.uk

**Leicester** 622 Newgate, Leam LN1 1DY  01509 160 365  leam@neildowlman-architecture.co.uk

**Sheffield** 175-181 Broad Street, Sheffield S1 4QU  0114 274 880  sheffield@neildowlman-architecture.co.uk

*By appointment only*

[www.neildowlman-architecture.co.uk](http://www.neildowlman-architecture.co.uk)