




REVISION:	DESCRIPTION:	MADE BY:	DATE:
A	Flat roof proposals omitted, this added	NH	05-01-21

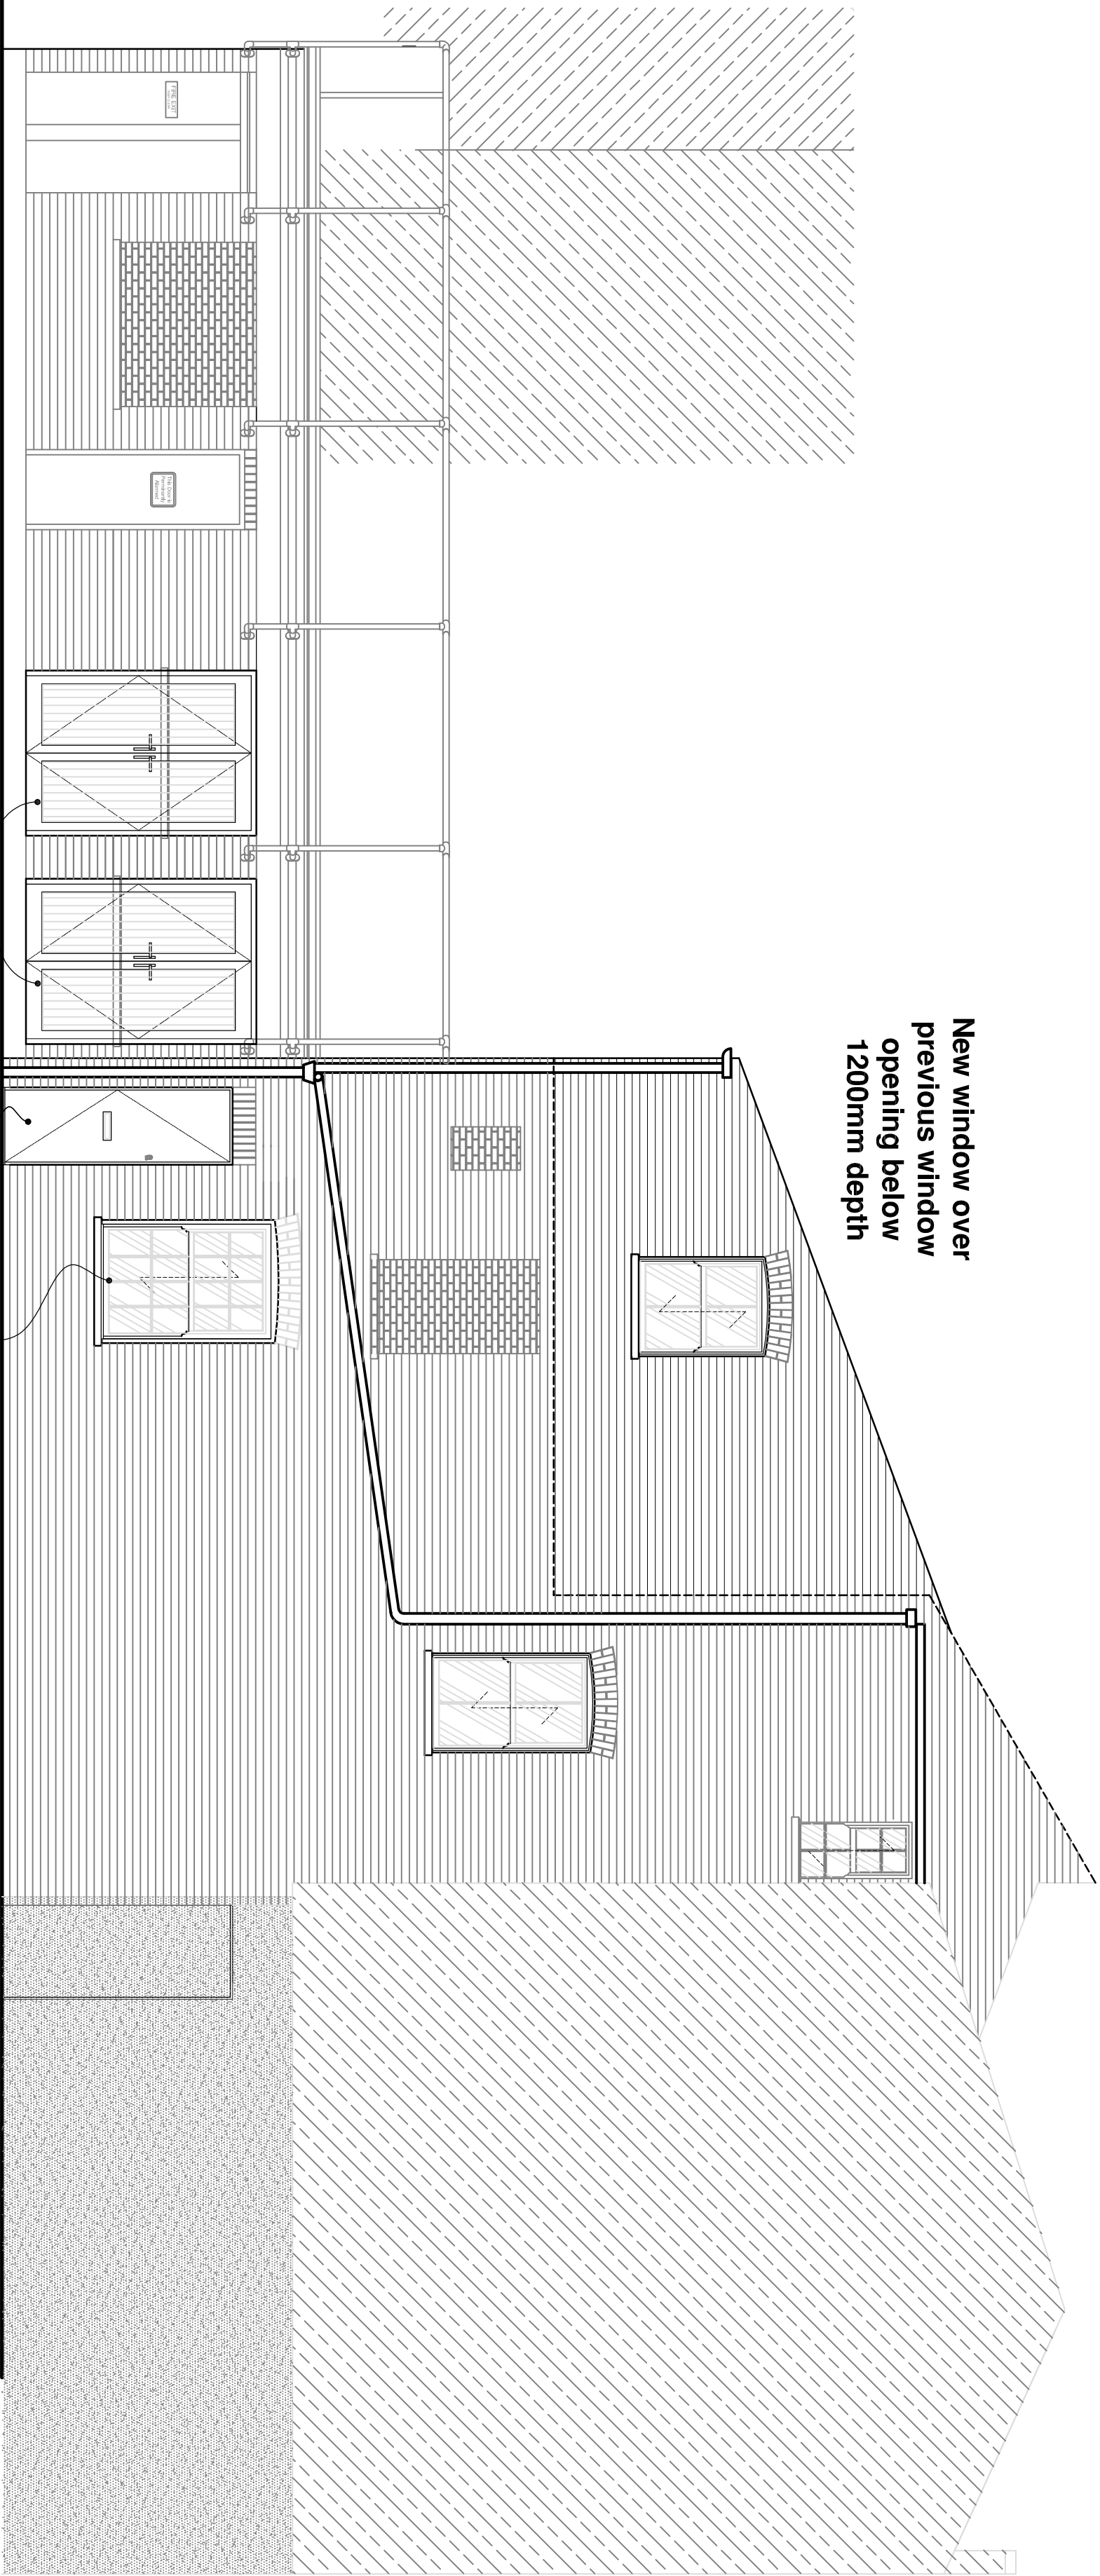


SIDE ELEVATION  
SCALE 1:50

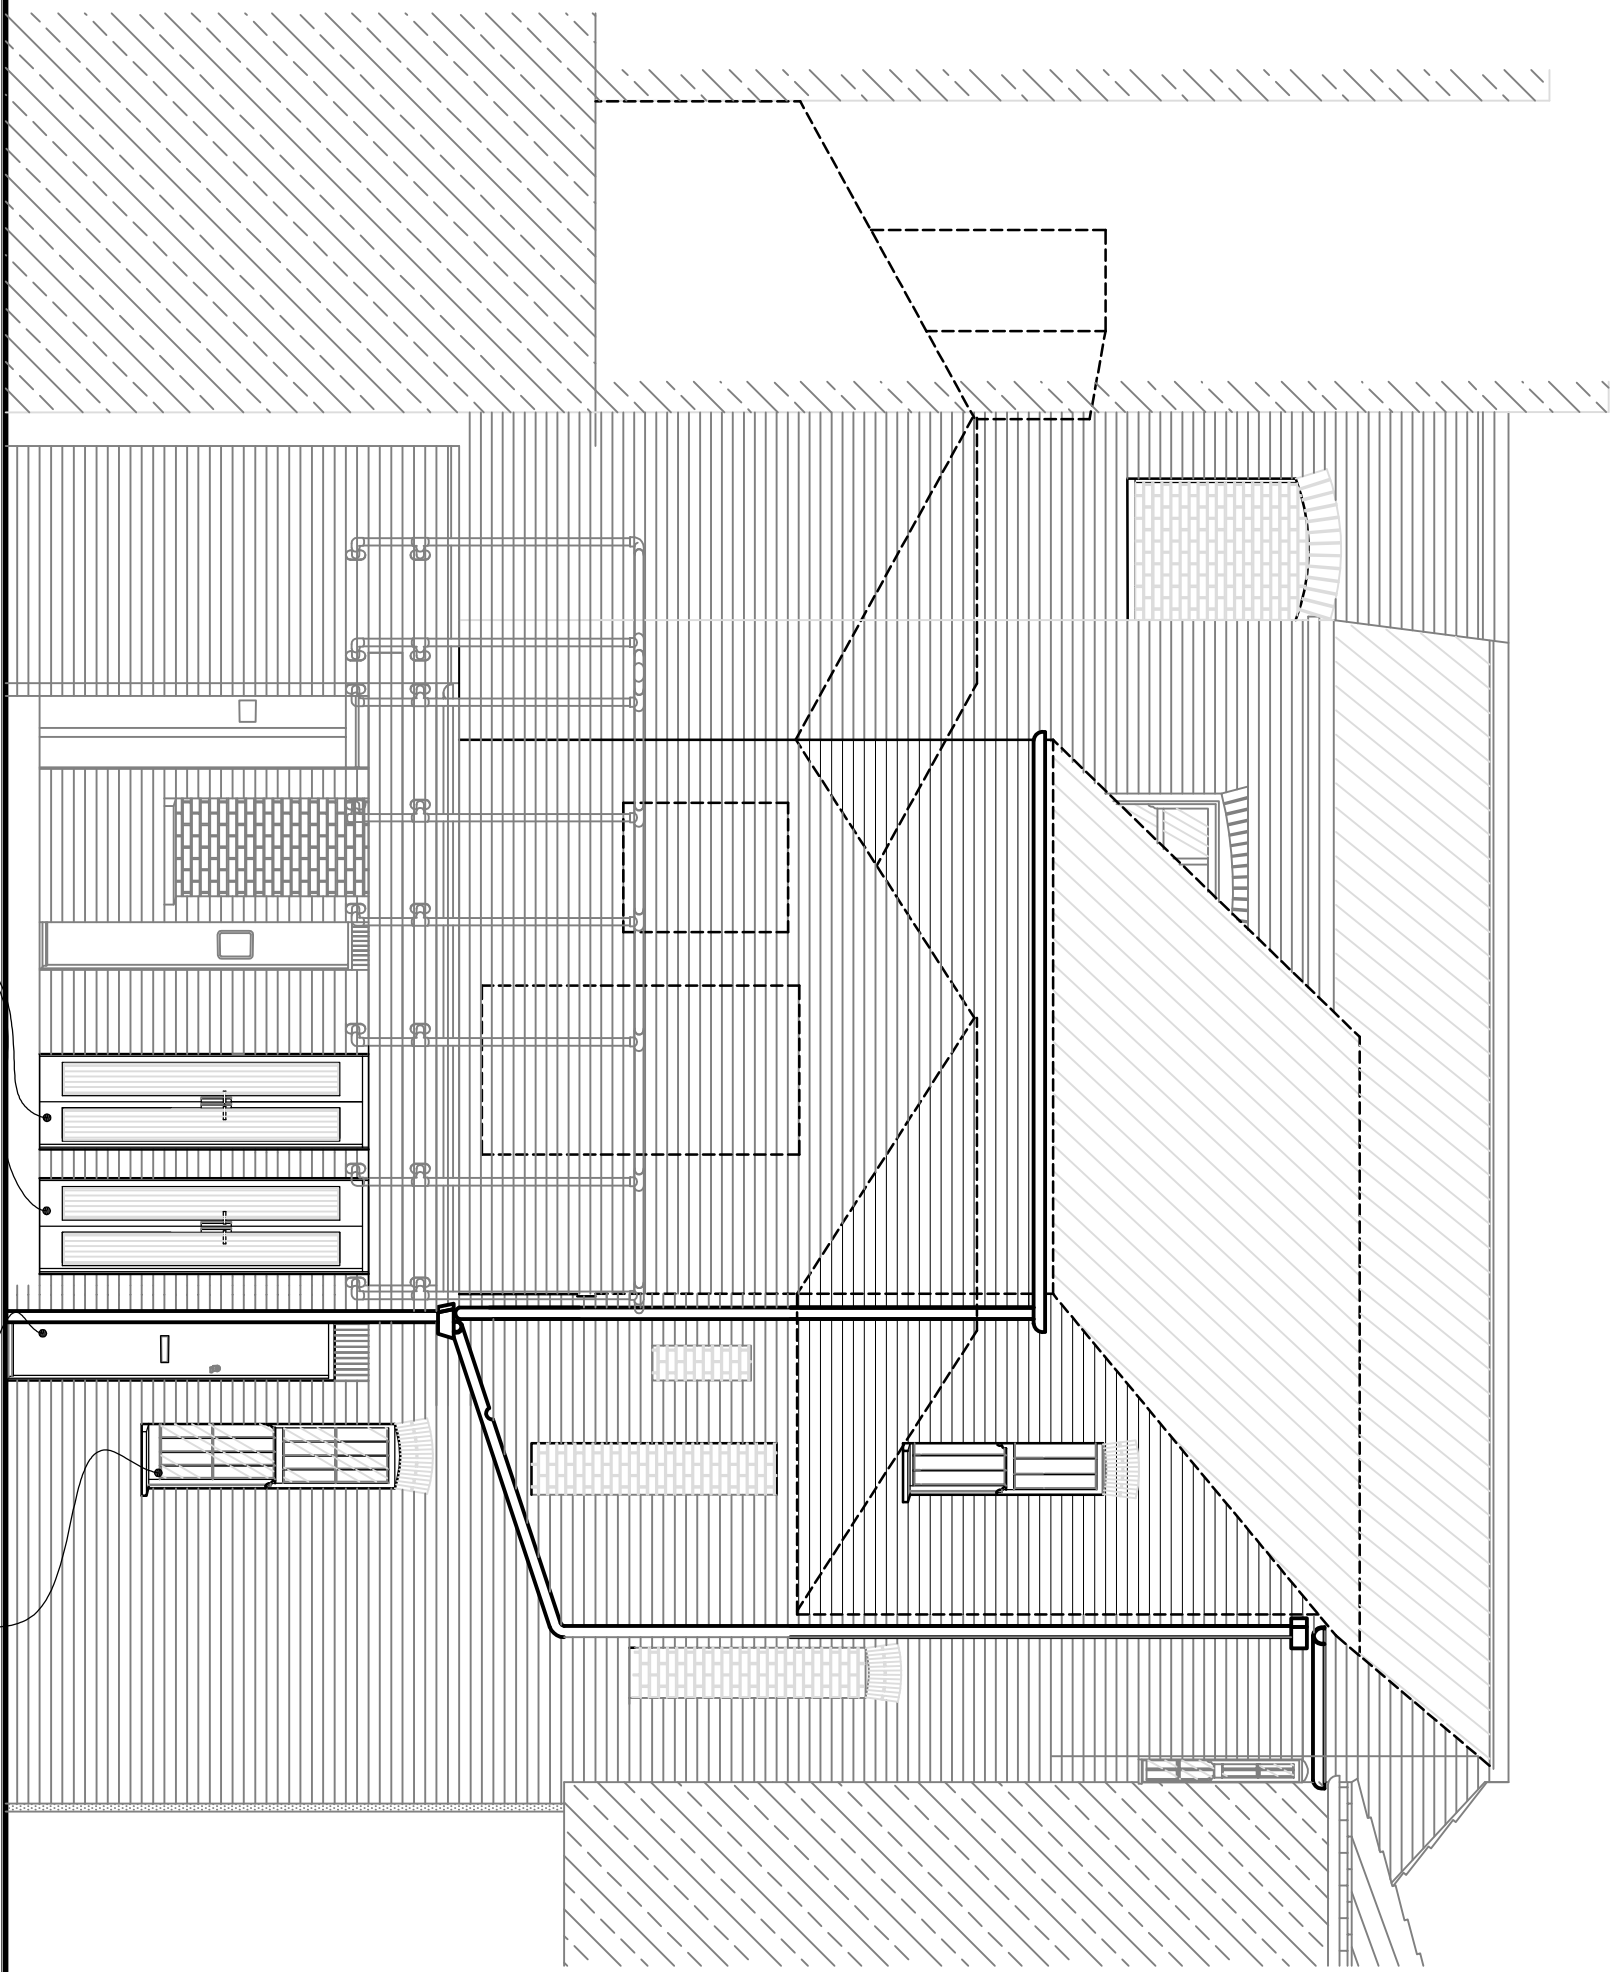

REAR ELEVATION  
SCALE 1:50

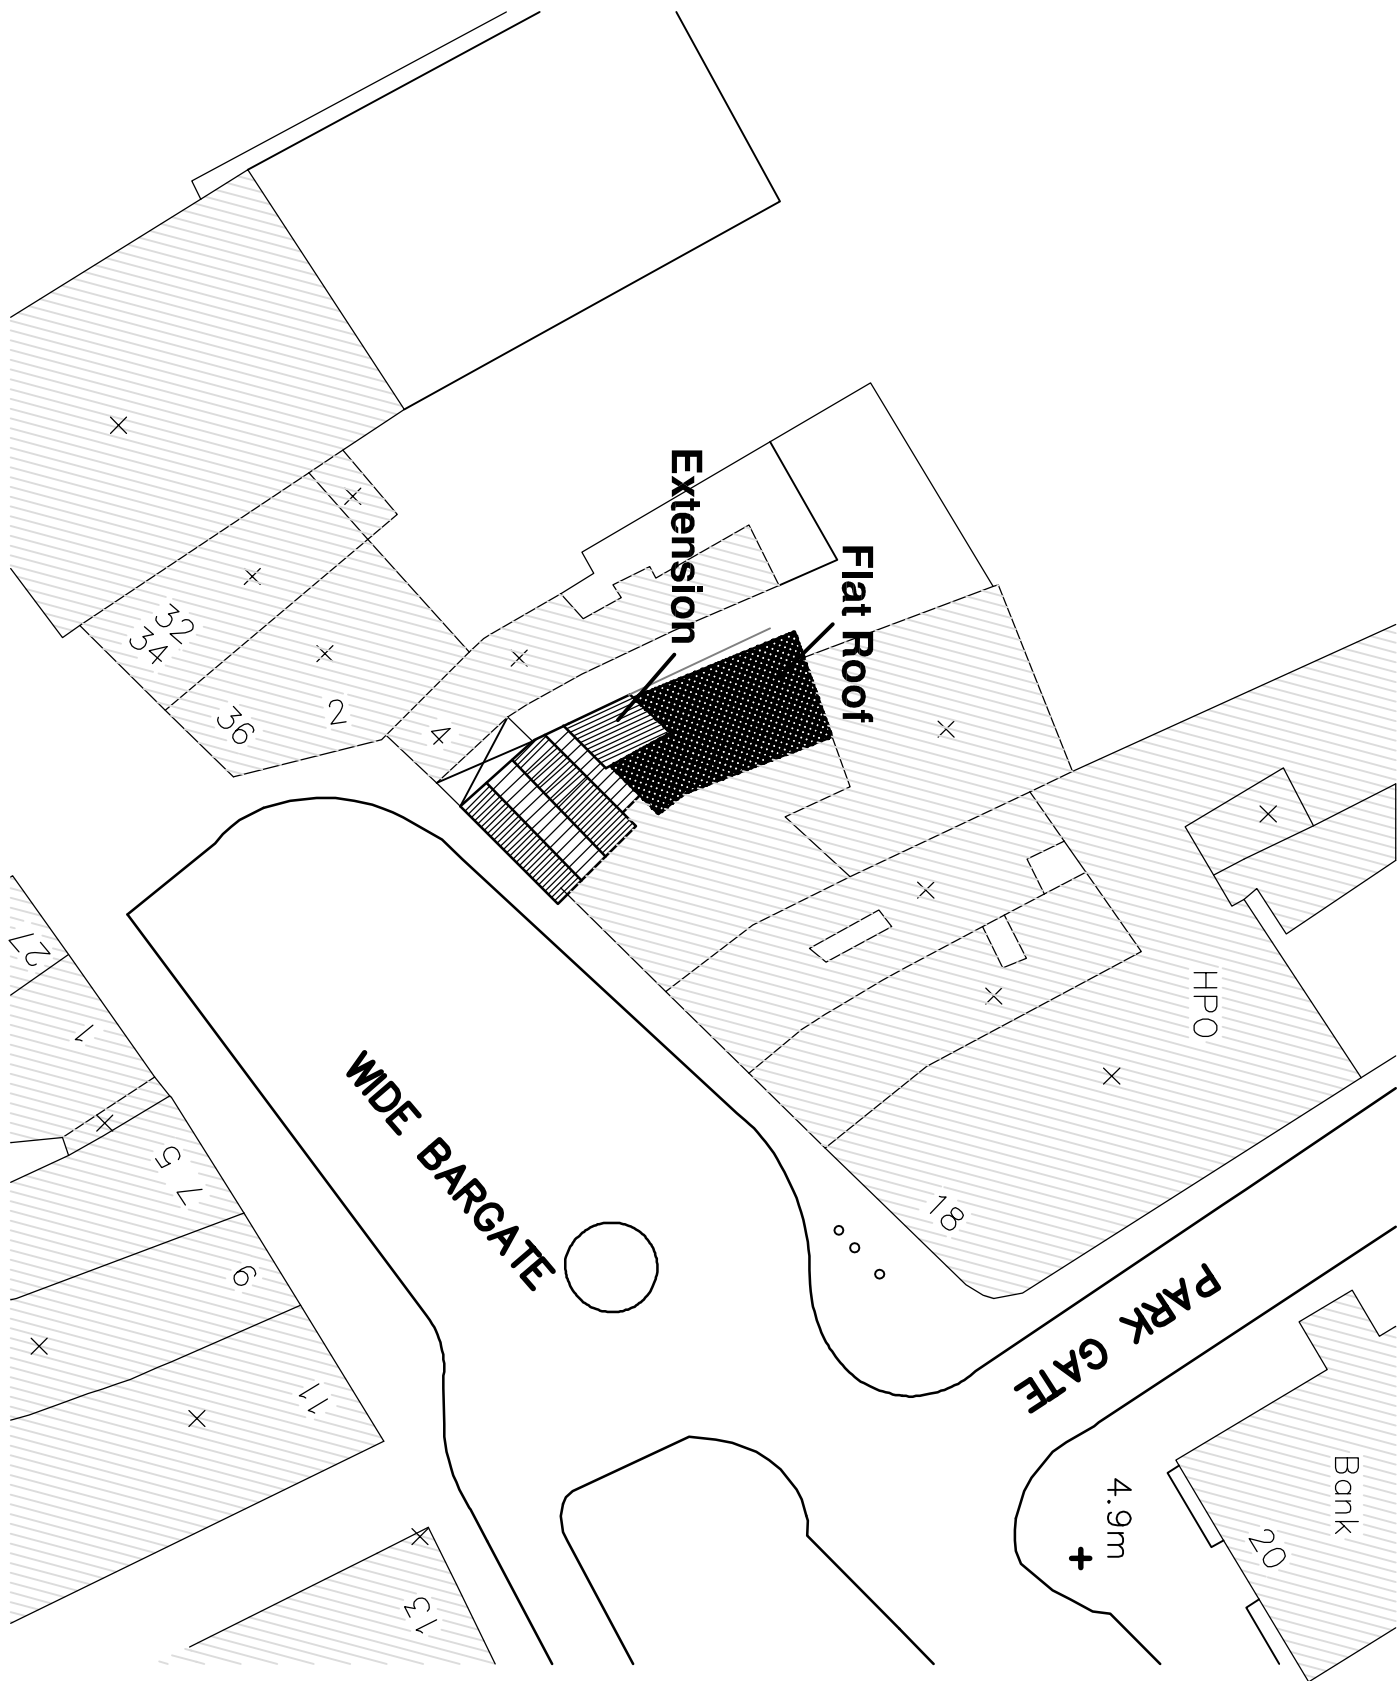

BLOCK/ ROOF PLAN  
SCALE 1:500

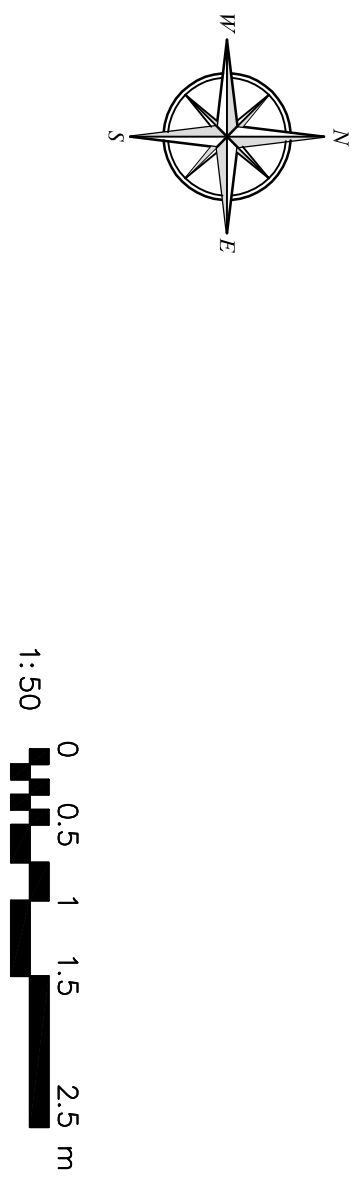

**BOSTON** 13-14 Market Street, Boston PE21 6DQ **T:** 01509 567 272 **E:** [neil@dowman-architects.co.uk](mailto:neil@dowman-architects.co.uk)  
**STAMFORD** 14 Elm Hill, Stamford PE9 2AE **T:** 01930 758 522 **E:** [stamford@dowman-architects.co.uk](mailto:stamford@dowman-architects.co.uk)  
**AUDHOPE** 4-6 Church Street, Audhope PE16 6EP **T:** 01507 463 863 **E:** [audhope@dowman-architects.co.uk](mailto:audhope@dowman-architects.co.uk)  
**HORNCASTLE** 28 St Lawrence Street, Horncastle LN9 5DN **T:** 01507 522 899 **E:** [horncastle@dowman-architects.co.uk](mailto:horncastle@dowman-architects.co.uk)  
**LOUTH** 62 Newgate, Louth LN11 0JY **T:** 01507 501 365 **E:** [louth@dowman-architects.co.uk](mailto:louth@dowman-architects.co.uk)  
**SKIDWELL** 17-19 High Street, Skidwell PE21 6DQ **E:** [skidwell@dowman-architects.co.uk](mailto:skidwell@dowman-architects.co.uk)  
*By appointment only*  
[www.neildowman-architecture.co.uk](http://www.neildowman-architecture.co.uk)

Architectural Consultants

