



Notes:-  
 All dimensions and setting out to be verified prior to work commencing.  
 All discrepancies to be notified to this office prior to work commencing.  
 Do not scale off drawing - use figured dimensions only.

Rev	Revision	Date
a	general update	21.10.22

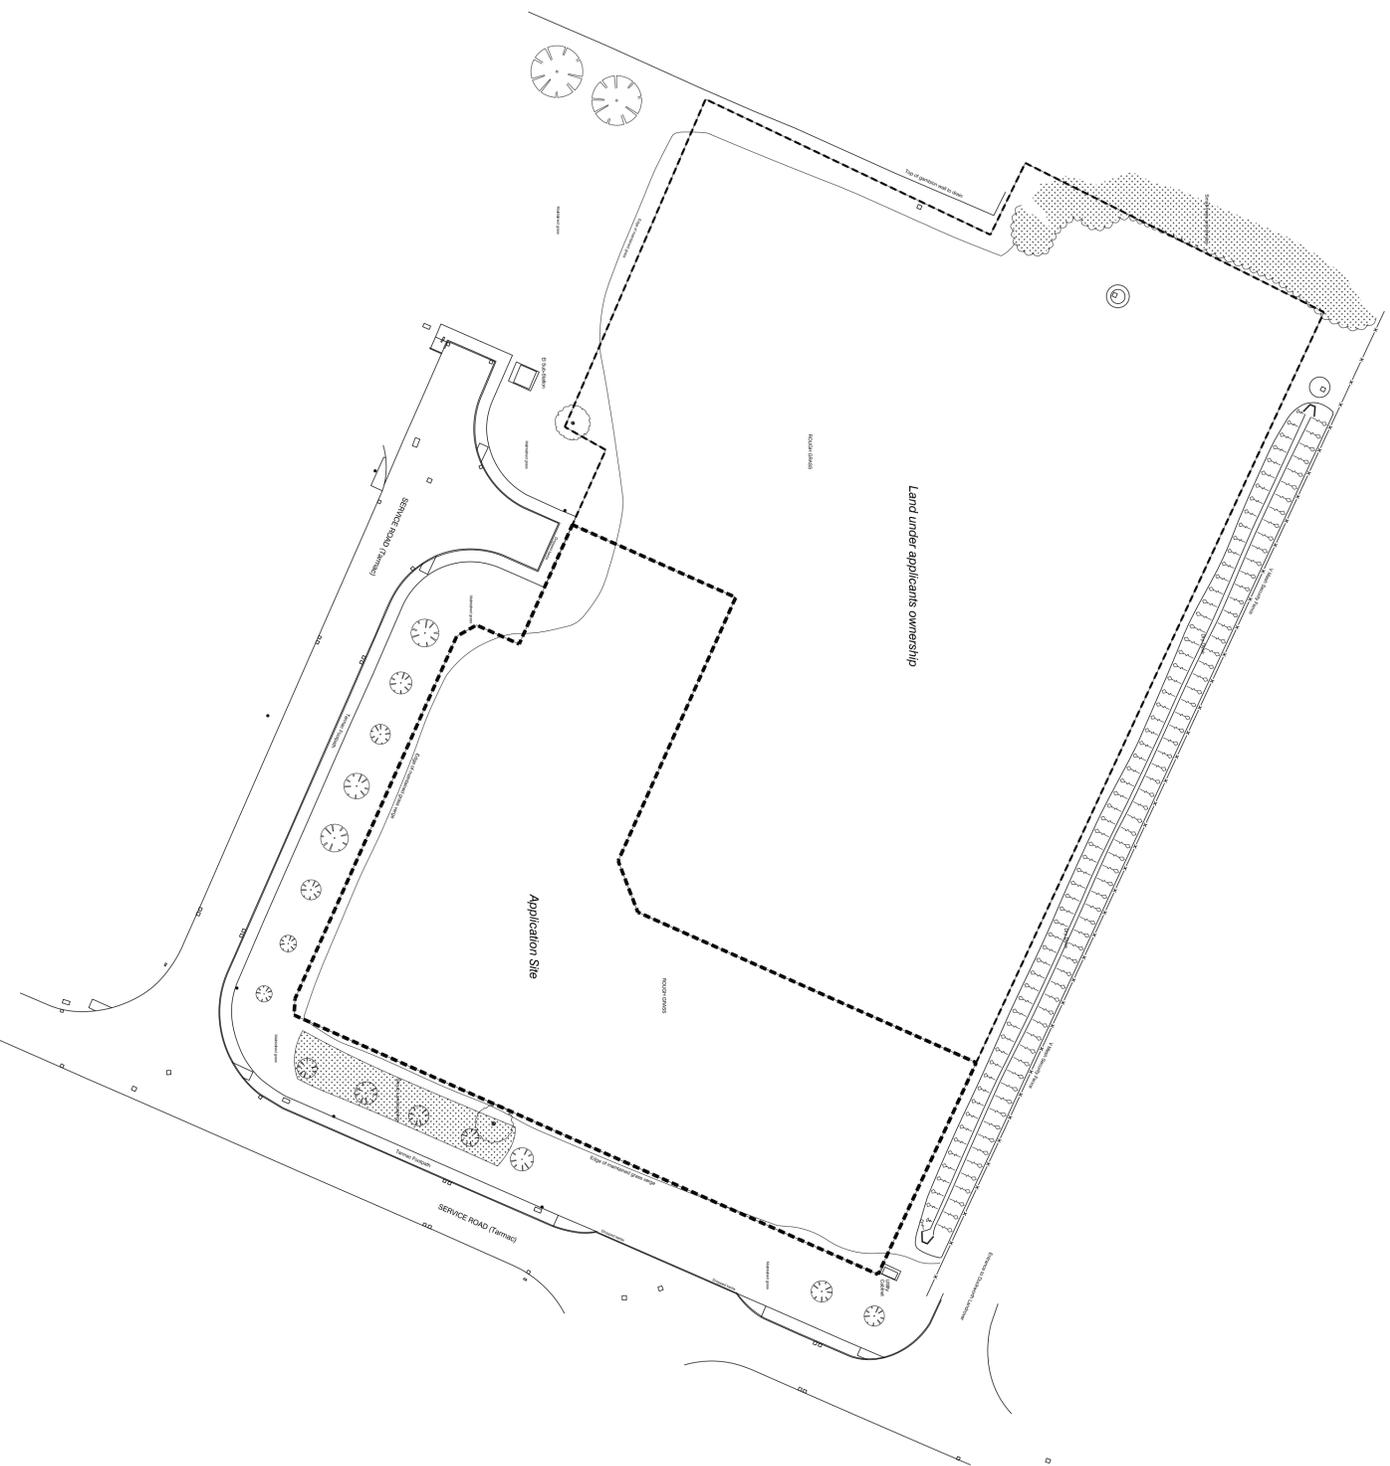

Note - site plan based on topographical survey undertaken by others.  
 Note - Exact ownership boundary to be confirmed.

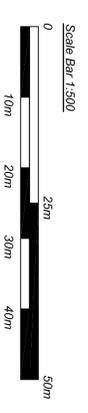

**Planning**  
 drawing status

**Proposed Industrial Units on land off Avalon Road, Kirton, Boston for Mr B Duckworth**

Site Plan - existing	drawing
1:500 @ A1	scale
November 2021	date
407 - D - 11a	drawing no.



architecture • design • planning

The Studio, Woodmans Cottage, Swinney Road,  
 Norton Disney, Lincoln, LN6 9QH  
 t : 01522 869488 m : 07596 155945  
 e : evolutiondesign@btinternet.com w : evolutiondesign.co.uk

Site Plan - 1:500

