

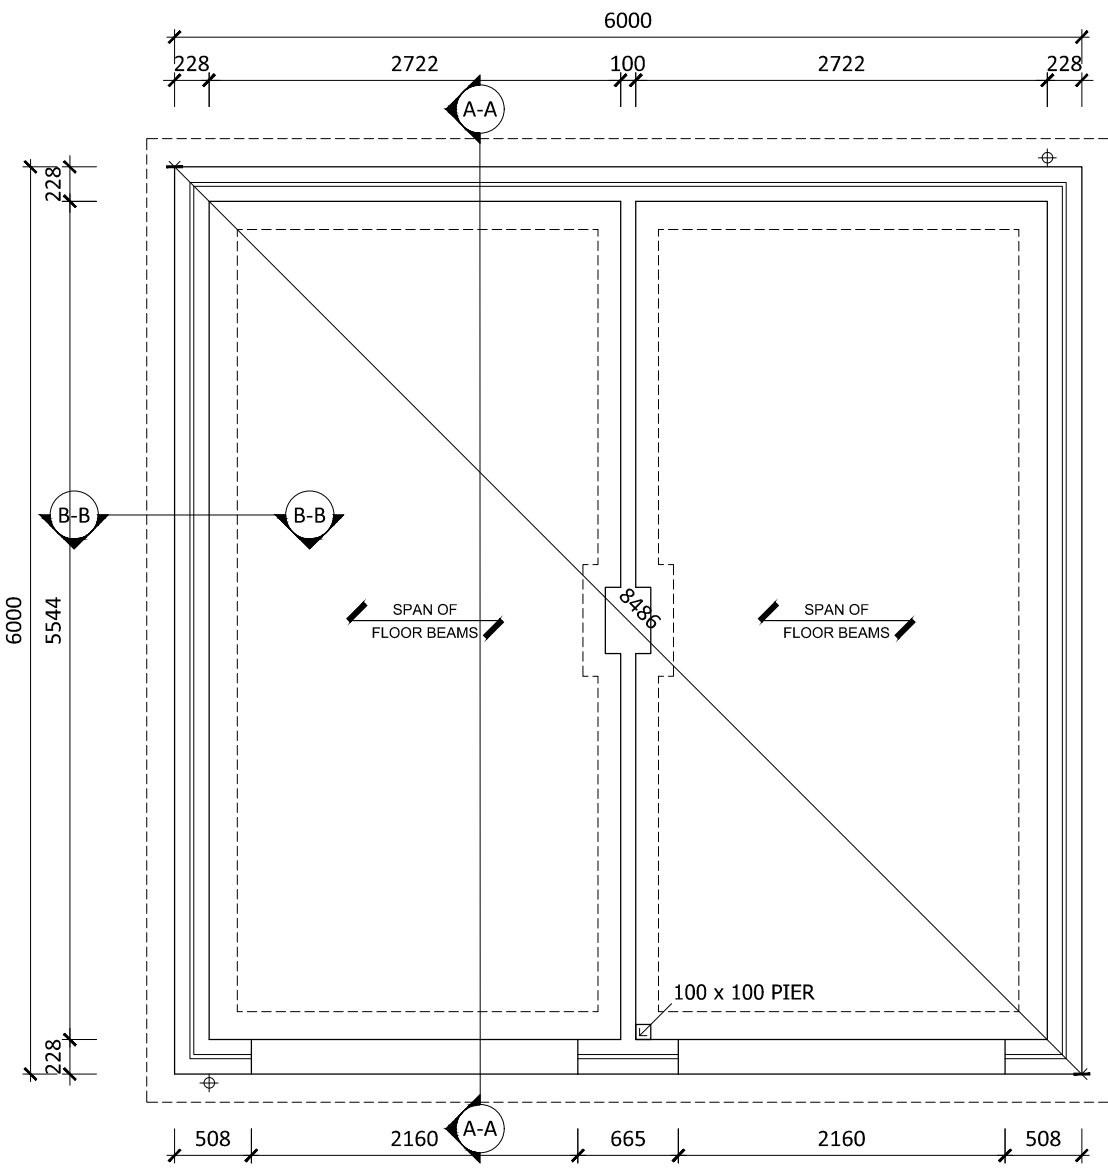


WALL LEGEND


EXTERNAL CAVITY

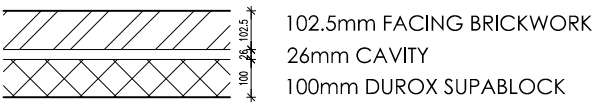

SUBSTRUCTURE PLAN
RWP positions dependant on roof span. See Elevations

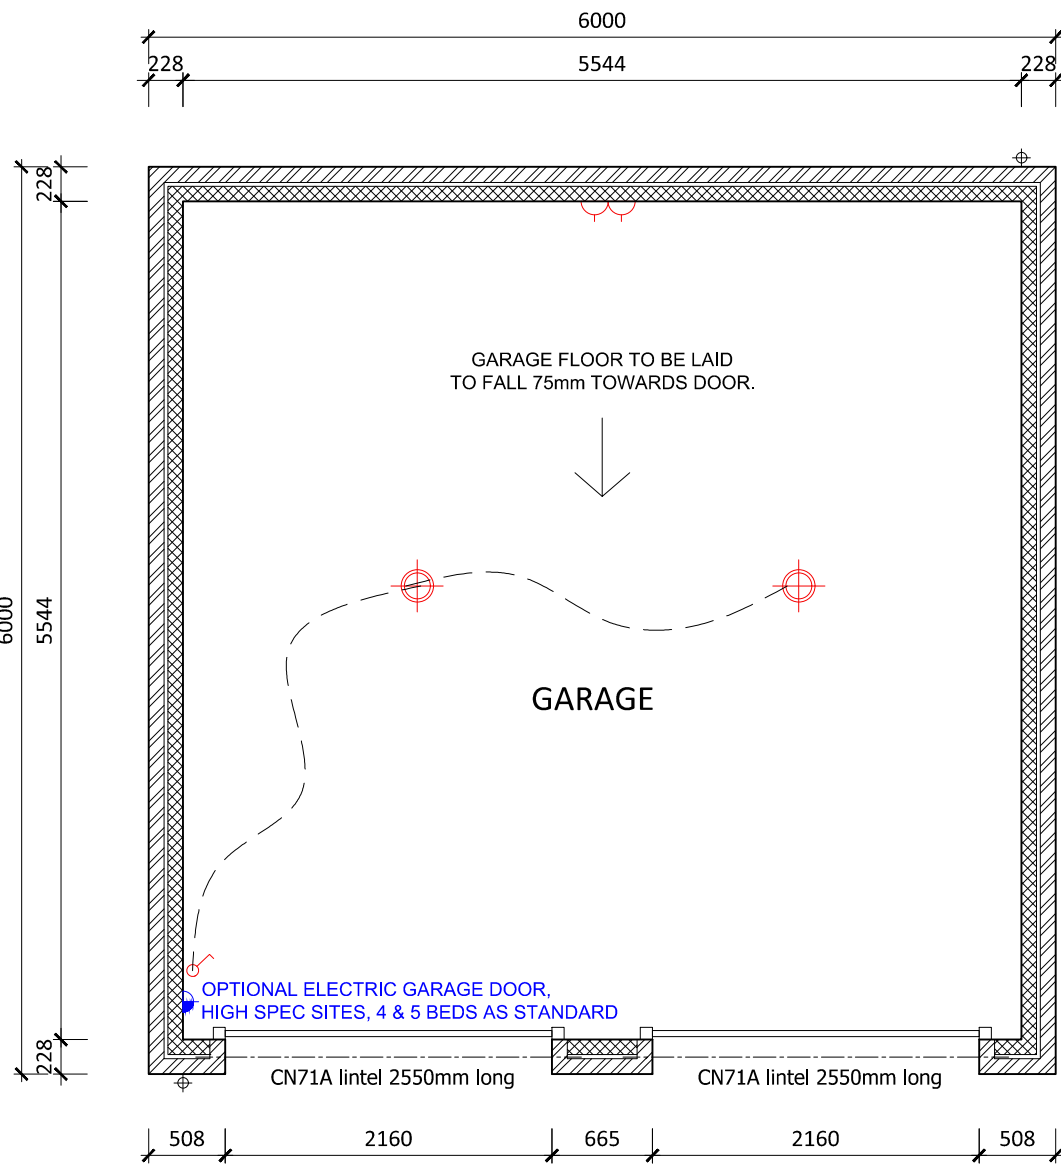


GARAGE PLAN
RWP positions dependant on roof span. See Elevations

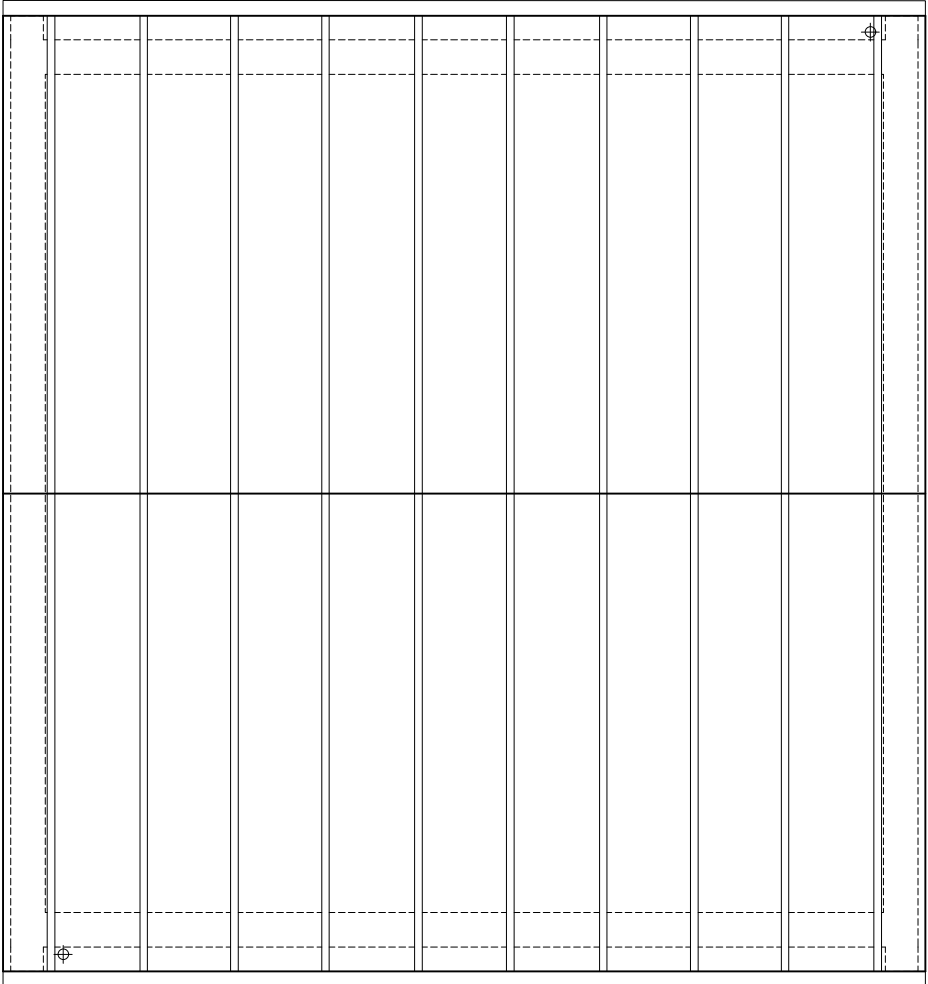

ROOF PLAN PITCH 35°
Design of roof trusses to be subject to confirmation by truss specialist.

REV	DATE	DESCRIPTION



1 Goodison Road, Lincs Gateway Business Park,
Spalding, Lincs, PE12 6FY T: 01406 490590

PROJECT:
PROPOSED RESIDENTIAL DEVELOPMENT AT
LONDON ROAD (SOUTH)
KIRTON

DRAWING TITLE:
DOUBLE GARAGE

SCALE: 1:50 @ A1	DATE: 11.10.2021
DRAWN: AR	REV:
DRAWING No: 90A - DG - 001	

ASSOCIATED PLOTS :
151, 171, 215, 222,
223