

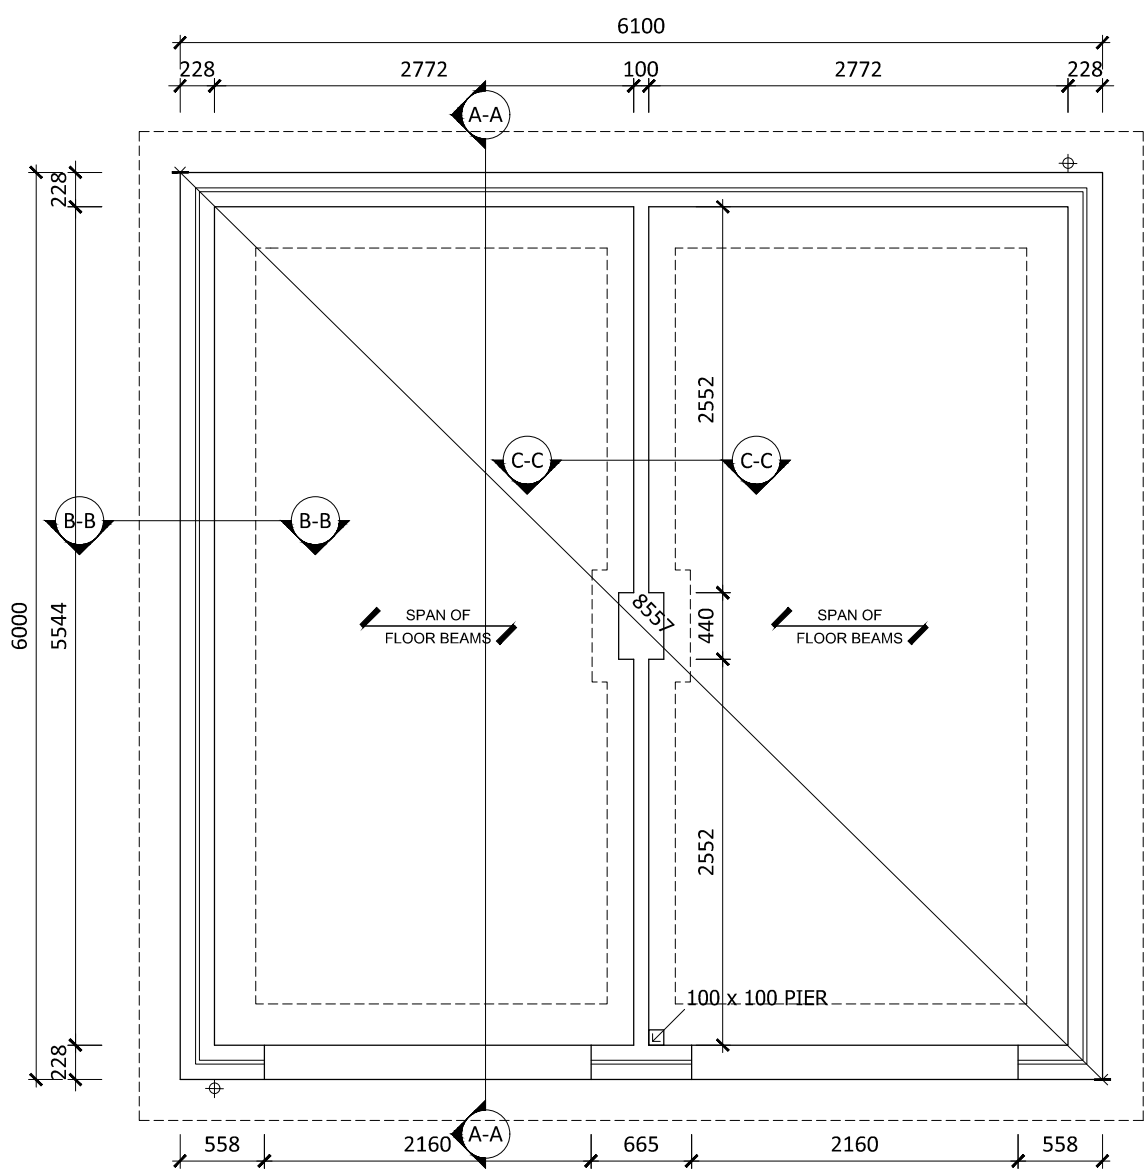



WALL LEGEND

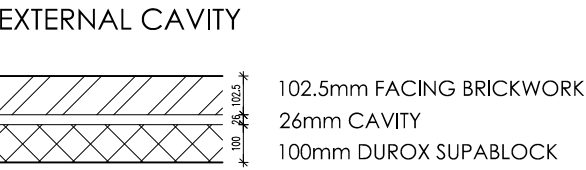

SUBSTRUCTURE PLAN
RWP positions dependant on roof span. See Elevations

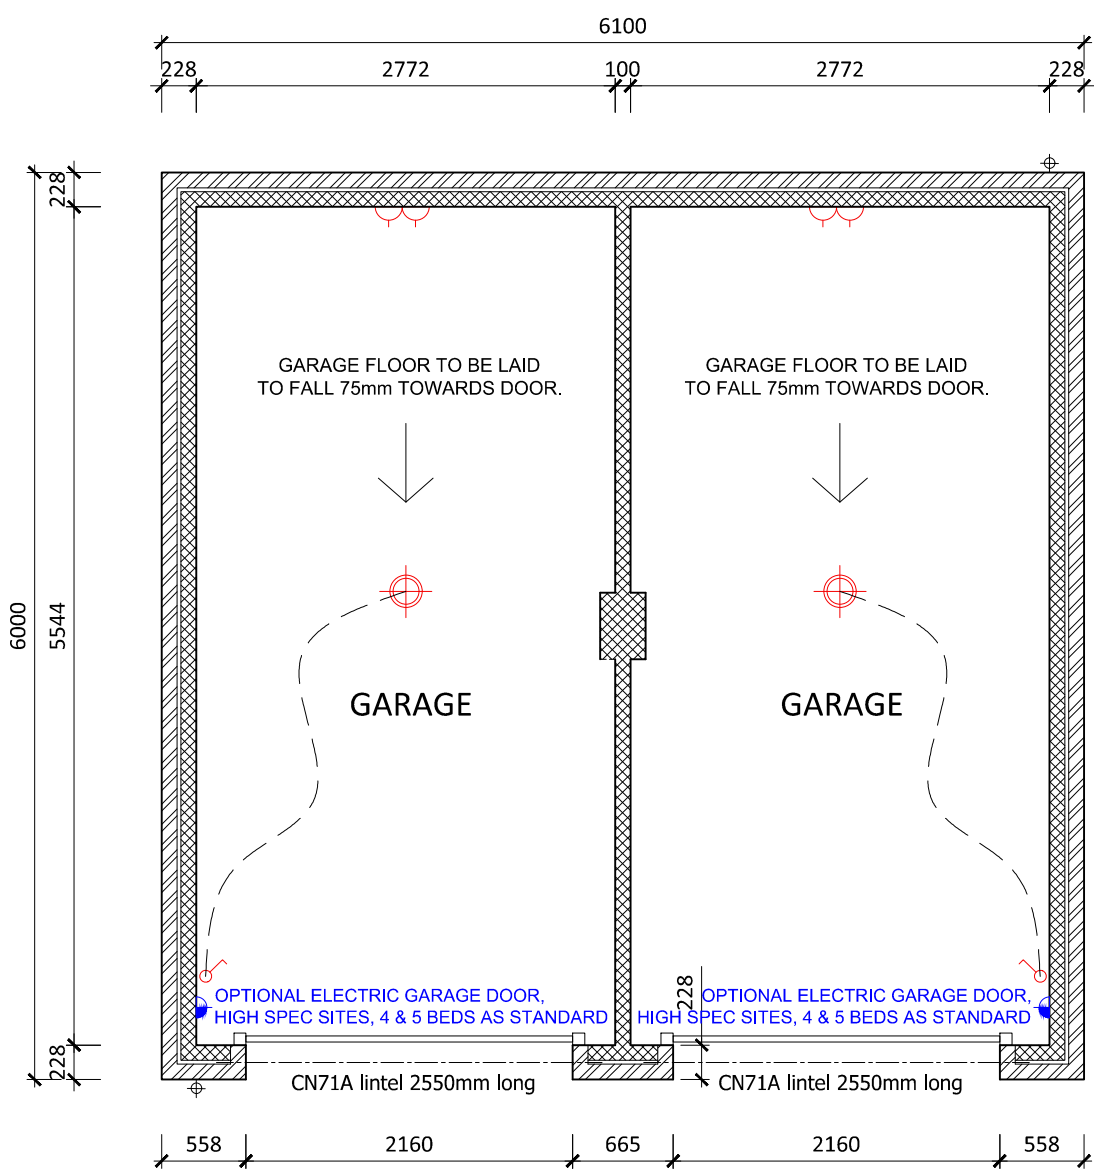


GARAGE PLAN
RWP positions dependant on roof span. See Elevations

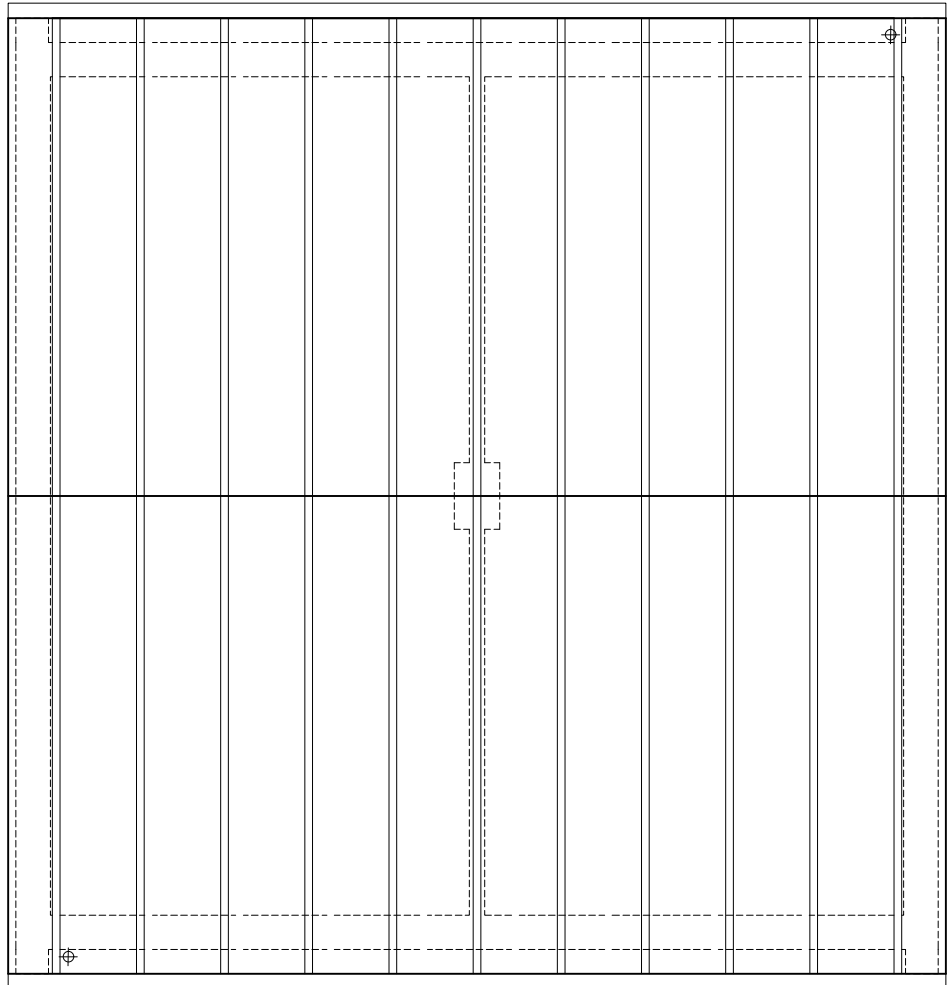

ROOF PLAN PITCH 35°
Design of roof trusses to be subject to confirmation by truss specialist.

REV	DATE	DESCRIPTION



1 Goodison Road, Lincs Gateway Business Park,
Spalding, Lincs, PE12 6FY T: 01406 490590

PROJECT:
PROPOSED RESIDENTIAL DEVELOPMENT AT
LONDON ROAD (SOUTH)
KIRTON

DRAWING TITLE:
DOUBLE SHARED GARAGE

SCALE: 1:50 @ A1	DATE: 11.10.2021
DRAWN: AR	REV:
DRAWING No: 90A - DSG - 001	

ASSOCIATED PLOTS : 111, 112,
114, 115, 116, 117, 122, 123, 124,
125, 128, 129, 137, 138, 140, 141,
143, 144, 145, 146, 147, 148, 159,
160, 161, 162, 168, 169, 178, 179,
182, 183, 184, 185, 192, 193, 194,
195, 200, 201, 202, 203, 207, 208,
209, 210, 211, 212, 225, 226, 232,
233