




WALL LEGEND

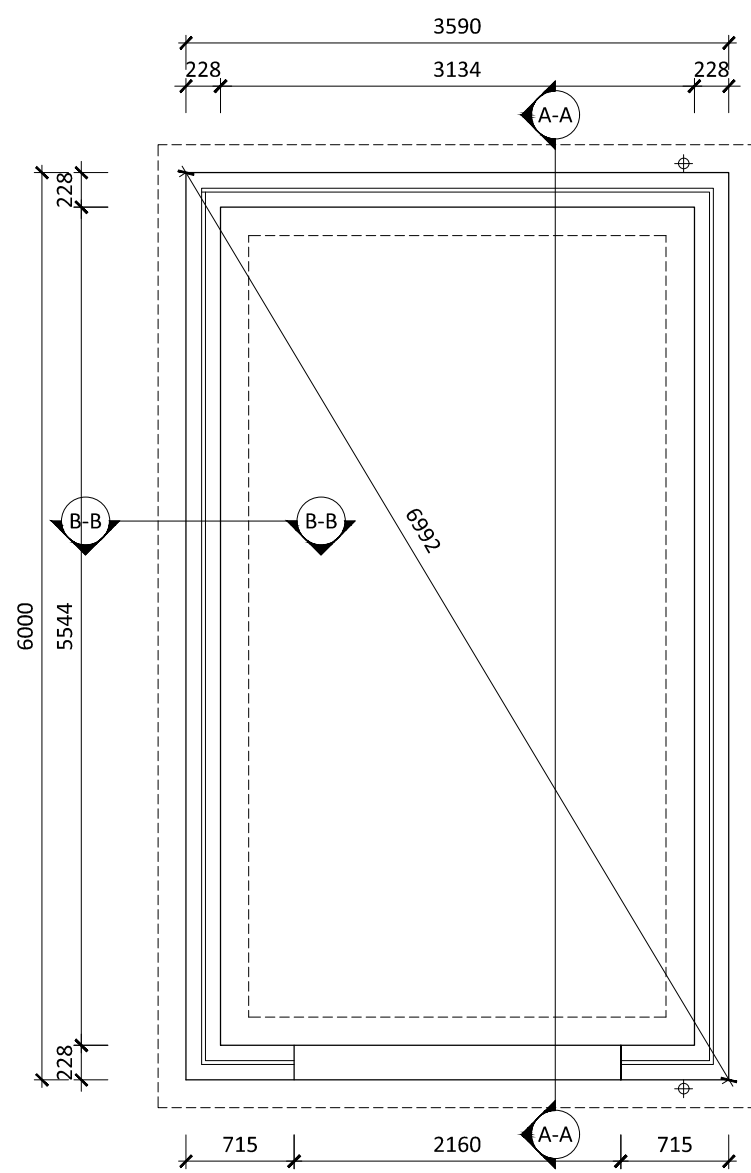

SUBSTRUCTURE PLAN
RWP positions dependant on roof span. See Elevations

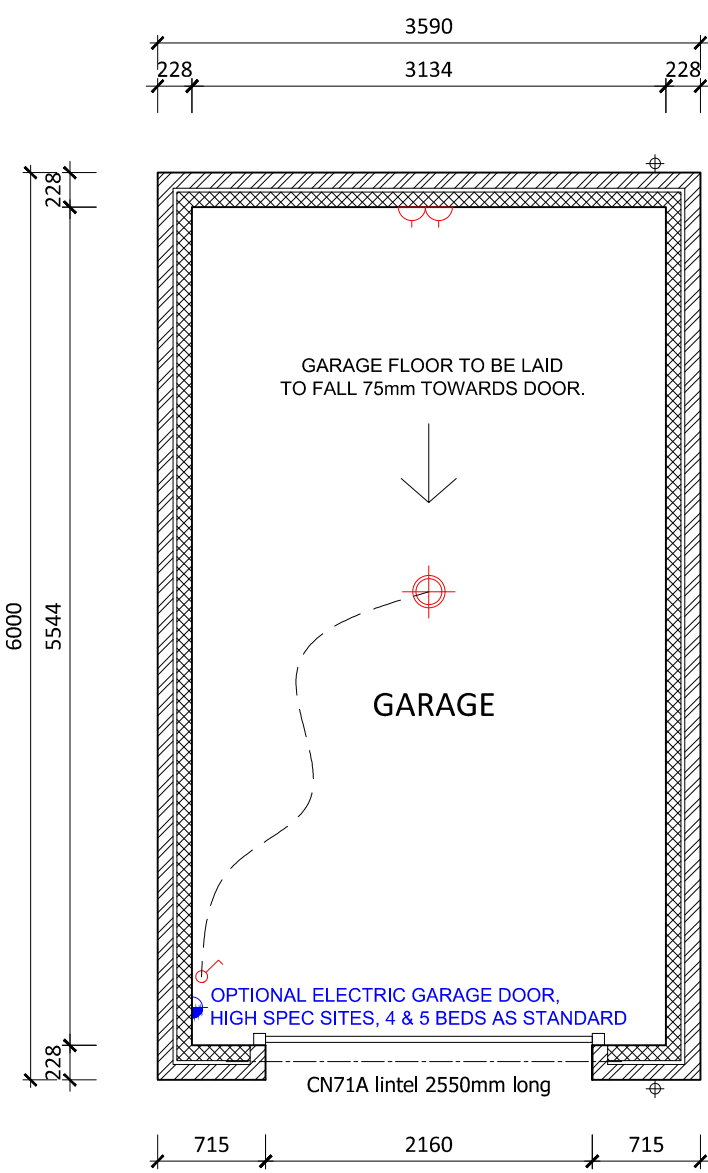

GARAGE PLAN
RWP positions dependant on roof span. See Elevations

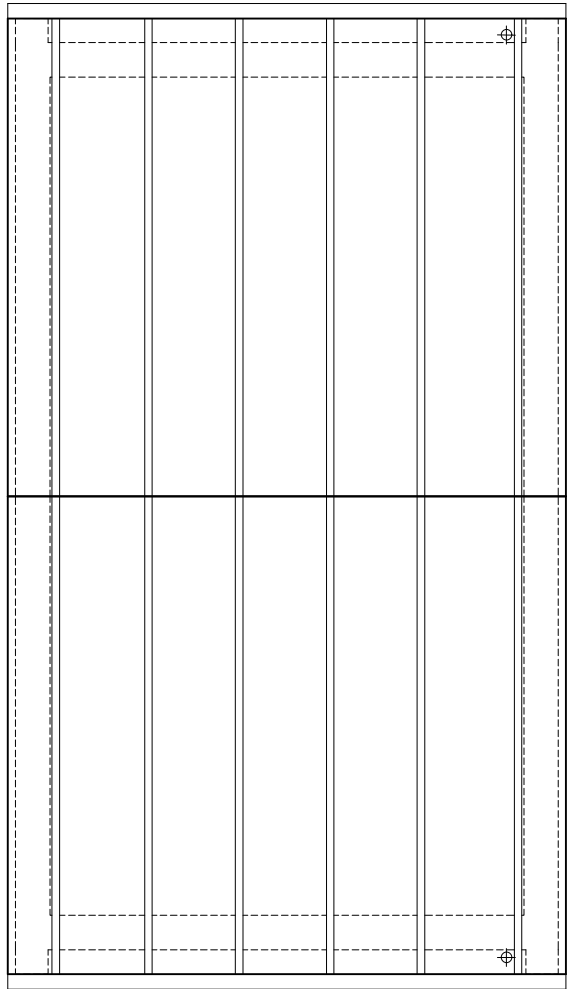

ROOF PLAN PITCH 35°
Design of roof trusses to be subject to confirmation by truss specialist.

REV	DATE	DESCRIPTION



ASHWOOD
HOMES

1 Goodison Road, Lincs Gateway Business Park,
Spalding, Lincs, PE12 6FY T: 01406 490590

PROJECT:
PROPOSED RESIDENTIAL DEVELOPMENT AT
LONDON ROAD (SOUTH)
KIRTON

DRAWING TITLE:
SINGLE GARAGE 1

SCALE: 1:50 @ A1	DATE: 11.10.2021
DRAWN: AR	REV:
DRAWING No: 90A - SG - 001	

ASSOCIATED PLOTS :
113, 126, 127, 130,
136, 139, 142, 149,
150, 152, 163, 170,
177, 180, 181, 186,
191, 196, 199, 206,
216, 217, 218, 219,
224, 227, 231, 234