



**Proposed Front Elevation** 




**Proposed Side (1) Elevation** 

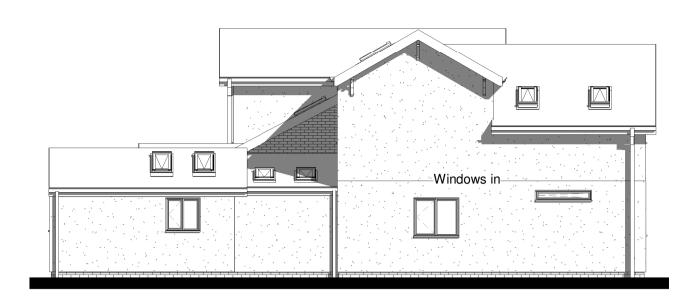



**Proposed Rear Elevation** 

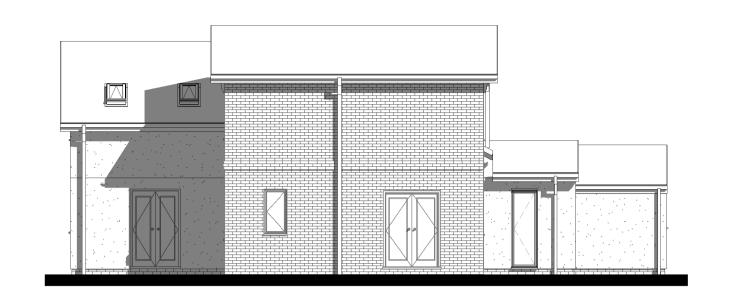

**Proposed Side (2) Elevation** 

 


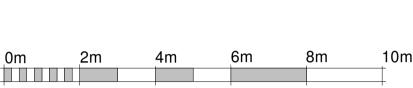

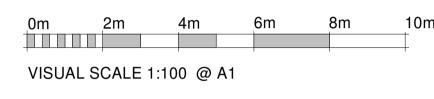

VISUAL SCALE 1:50 @ A1



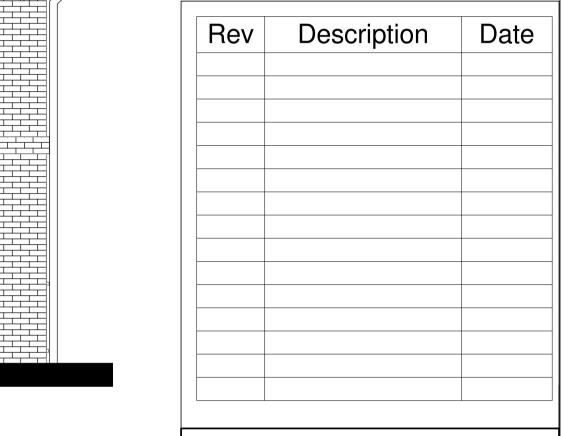

## Austin John

ARCHITECTURAL RUALEN, MILL GREEN ROAD, PINCHBECK, SPALDING PE11 3PU

07939000388

PROJECT

Proposed Two Storey Side Extension and Detatched Single Garage

CLIENT

Mr and Mrs Brason The Gatehouse, Robin Hoods Walk Boston PE21 9LW

DRAWING

Proposed Ground Floor Plan Proposed First Floor Plan
Proposed Elevations
3D Views

DRAWING NUMBER: AJA/1258/22/01	DATE: 14/11/22
DRAWN BY: HA	SCALE (@ A1): As indicated

COPIES OF THESE DRAWINGS MUST NOT BE TAKEN, TRACED OR ALTERED FOR ANY PURPOSE OTHER THAN THAT FOR W HICH THEY ARE ISSUED WITHOUT WRITTEN PERMISSION OF AUSTIN JOHN LTD. THESE SERVICES ARE PRODUCED ONLY FOR THE PURPOSE OF OBTAINING PLANNING OR BUILDING REGULATIONS APPROVAL AND DO NOT CONTAIN A FULL SPECIFICATION FOR THE PROPOSED WORK AND MUST NOT BE USED AS A CONTRACT DOCUMENT ALONE.

THE PROPOSED WORK WILL NOT BE SUPERVISED/INSPECTED BY AUSTIN JOHN LTD (unless agreed otherwise in writing by the client), THEREFORE IT IS THE CLIENT OR THEIR APPOINTED BUILDER/CONTRACTORS RESPONSIBILITY TO CONTROL. TO THEIR APPOINTED BUILDER/CONTRACTORS RESPONSIBILITY TO CONTROL. TI IS NEITHER PRACTICAL OR REASONABLE TO SHOW ALL THE RELEVANT MATTERS ON THE DRAWINGS, THE FACT THAT MATTERS ARE NOT MENTIONED DOES NOT ALEVIATE THE BUILDER/CONTRACTOR FROM RESPONSIBILITES OF NON-COMPLIANCE IN CARRYING OUT THE WORK. ALL WORKS AND MATERIALS TO BE FITTED AND INSTALLED TO THE MANUFACTURERS INSTRUCTIONS AND COMPLY WITH THE MANUALS AND APPROVED DOCUMENTS OF THE BUILDING REGULATIONS AND CURRENT NHBC TECHNICAL REQUIREMENTS CODES OF PRACTICE, BRITISH STANDARDS OR EUROPEAN CODE etc. ALL MEASUREMENTS ON THIS DRAWING ARE NOT TO BE SCALED FOR CONSTRUCTION/ORDERING PURPOSED. ALL DIMENSIONS FOR SETTING OUT OF THE WORKS AS SHOWN ON THE DRAWING TO BE CHECKED BY THE BUILDIER/CONTRACTOR PRIOR TO THE COMMENCEMENT OF WORK AND ANY DISCREPANCIES REPORTED IMMEDIATELY, WHERE APPLICABLE DIMENSIONS SHOWN ARE EITHER THE OUTSIDE/INSIDE OF bow FOR BIOLOCKING AND NOT FINISHED PLASTER. IT IS RECOMMEDDED THAT A SITE SOIL SURVEY IS UNDERTAKEN PRIOR TO COMMENCEMENT OF WORK AND ANY DISCREPANCIES REPORTED IMMEDIATELY, WHERE APPLICABLE DIMENSIONS SHOWN ARE EITHER THE OUTSIDE/INSIDE OF bow FOR BIOLOCKING AND NOT FINISHED PLASTER. IT IS RECOMMEDDED THAT A SITE SOIL SURVEY IS UNDERTAKEN PRIOR TO COMMENCEMENT OF WORKS. THE ACTUAL POSITIONING OF APPARATUS MUST BE ESTABLISHED BY THE BUILDER/CONTRACTOR PRIOR TO COMMENCEMENT OF WORK AND REPOSITIONING OF APPARATUS MUST BE ESTABLISHED RECOMMENDATIONS.
AUSTIN JOHN LTD WILL NOT SHARE ANY CONFIDENTIAL INFORMATION WITH OTHER PARTIES WITHOUT YOUR CONSENT. FOR A COPY OF OUR PRIVACY POLICY PLEASE CONTACT INFO@AUSTINJOHNLTD.CO.UK HEALTH & SAFETY
The client is to ensure that the appointed contractor is familiar with and complies with Health & Safety for Building Sites and Work Places.

