




Proposed Front Elevation

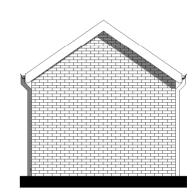


Proposed Rear Elevation

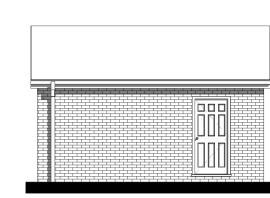


Proposed Side (1) Elevation

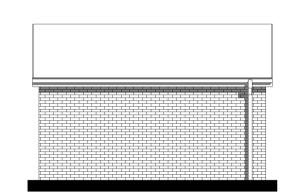


Proposed Side (2) Elevation

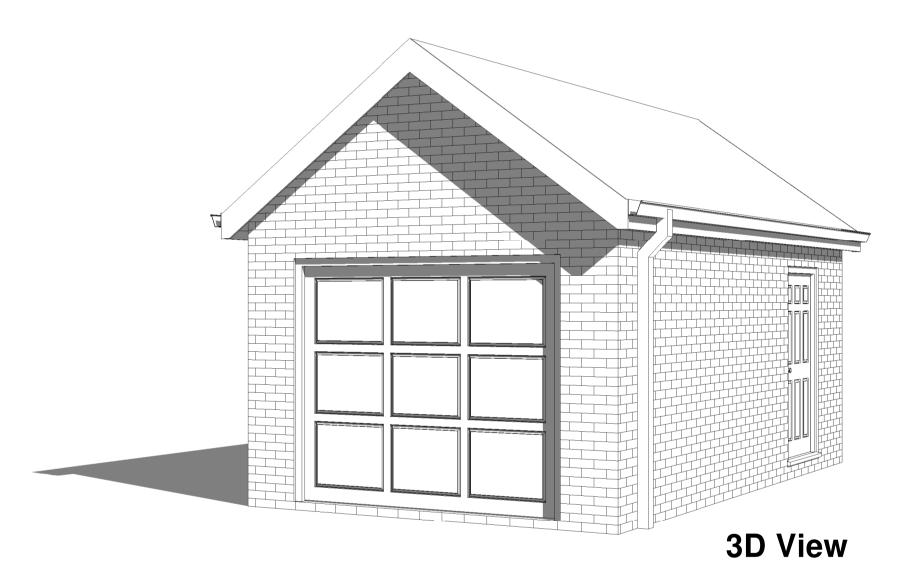


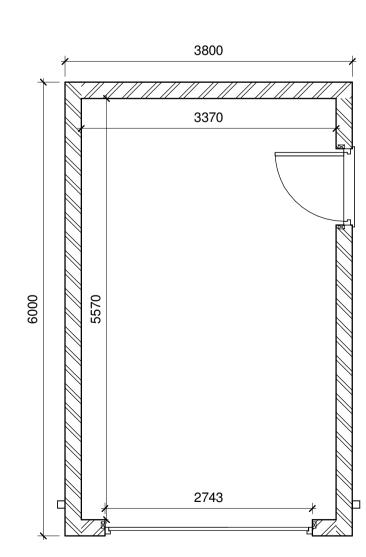


Proposed Ground Floor Plan

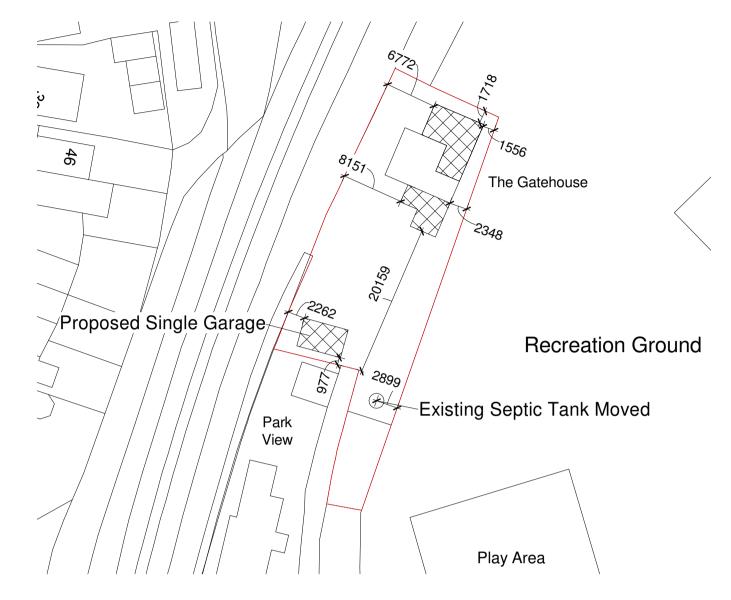

Block Plan 1:500

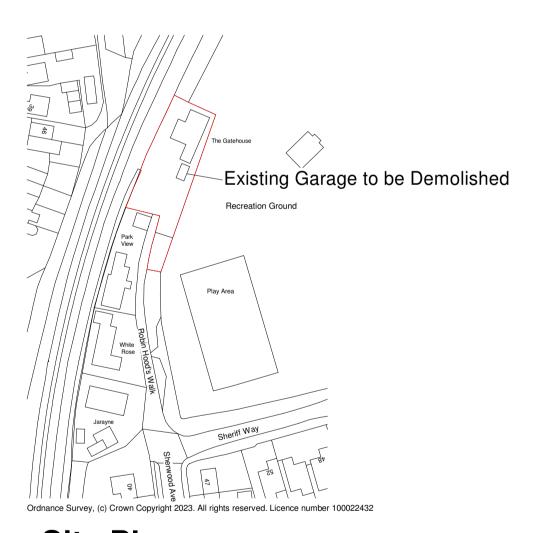

Site Plan 1:1250

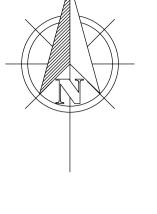

| 0m | 1m | 2m | 3m | 4m | 5m | | |
|------------------------|-----------|----------|----|----|-----|--|--|
| VISUAL SCALE 1:50 @ A1 | | | | | | | |
| | | | | | | | |
| 0m | 2m | 4m | 6m | 8m | 10m | | |
| VISUAI | L SCALE 1 | :100 @ A | 1 | | | | |

| | D ' ' | |
|-----|-------------|------|
| Rev | Description | Date |
| | | |
| | | |
| | | |
| | | |
| | | |
| | | |
| | | |
| | | |
| | | |
| | | |
| | | |

Austin John ARCHITECTURAL

RUALEN, MILL GREEN ROAD, PINCHBECK, SPALDING PE11 3PU 07939000388

PROJECT

Proposed Two Storey Side Extension and Detatched Single Garage

CLIENT

Mr and Mrs Brason The Gatehouse, Robin Hoods Walk Boston PE21 9LW

DRAWING

Proposed Garage Floor Plan Proposed Elevations 3D View

| DRAWING NUMBER: | DATE: |
|-----------------|---------------|
| AJA/1258/22/02 | 07/02/2023 |
| DRAWN BY: | SCALE (@ A1): |
| HA | As indicated |

COPIES OF THESE DRAWINGS MUST NOT BE TAKEN, TRACED OR ALTERED FOR ANY PURPOSE OTHER THAN THAT FOR WHICH THEY ARE ISSUED WITHOUT WRITTER PERMISSION OF AUSTIN, JOHN LTD.

THESE SERVICES ARE PRODUCED ONLY FOR THE PURPOSE OF OBTAINING PLANNING OR BUILDING REGULATIONS APPROVAL AND DO NOT CONTAIN A FULL SPECIFICATION FOR THE PROPOSED WORK AND MUST NOT BE USED AS A CONTRACT DOCUMENT ALONE.

THE PROPOSED WORK WILL NOT BE SUPERVISED/INSPECTED BY AUSTIN JOHN LTD (unless agreed otherwise in writing by the client), THEREFORE IT IS THE CLIENT OR THEIR APPOINTED BUILDER/CONTRACTORS RESPONSIBILITY TO CONTROL WORKMANSHIP/MATERIALS AND SPECIFICATION AND ANY VARIATIONS TO THE CONTRACT, IT IS NEITHER PRACTICAL OR REASONABLE TO SHOW ALL THE RELEVANT MATTERS ON THE DRAWINGS, THE FACT THAT MATTERS ARE NOT MENTIONED DOES NOT ALEVIATE THE BUILDER/CONTRACTOR FROM RESPONSIBILITES OF NON-COMPLIANCE IN CARRYING OUT THE WORK. ALL WORKS AND MATERIALS TO BE FITTED AND INSTALLED TO THE MANUFACTURERS INSTRUCTIONS AND COMPLY WITH THE MANUFALS AND APPROVED DOCUMENTS OF THE BUILDING REGULATIONS AND CURRENT NHEE TECHNICAL REQUIREMENTS CODES OF PRACTICE, BETTINESH STANDARDS OR EUROPEAN CODE etc. ALL MEASUREMENTS ON THIS DRAWING ARE NOT TO BE SCALED FOR CONSTRUCTION/ORDERING PURPOSED. ALL DIMENSIONS FOR SETTING OUT OF THE WORKS AS SHOWN ON THE DRAWING TO BE CHECKED BY THE BUILDER/CONTRACTOR PRIOR TO THE COMMENCEMENT OF WORK AND ANY DISCREPANCIES REPORTED IMMEDIATELY. WHERE APPLICABLE DIMENSIONS SHOWN ARE EITHER THE OUTSIDE/INSIDE OF DWK OR BIOCKWORK AND NOT FINISHED PLASTER. IT IS RECOMMENDED THAT A TITE SOIL SURVEY IS UNDERTAKEN PRIOR TO COMMENCEMENT OF WORK AND REPOSITIONING OF APPARATUS MUST BE ESTABLISHED BY THE BUILDER/CONTRACTOR PRIOR TO COMMENCEMENT OF WORK AND REPOSITIONED TO SUIT THE INDIVIDUAL SERVICE SUPPLIERS INSTALLATION RECOM RECOMMENDATIONS.

AUSTIN JOHN LTD WILL NOT SHARE ANY CONFIDENTIAL INFORMATION WITH OTHER PARTIES WITHOUT YOUR CONSENT, FOR A COPY OF OUR PRIVACY POLICY PLEASE CONTACT INFO@AUSTINJOHNINTERIORS.CO.UK HEALTH & SAFETY

The client is to ensure that the appointed contractor is familiar with and complies with Health & Safety for Building Sites and Work Places.