



Proposed Ground Floor Plan
(Scale 1:50)

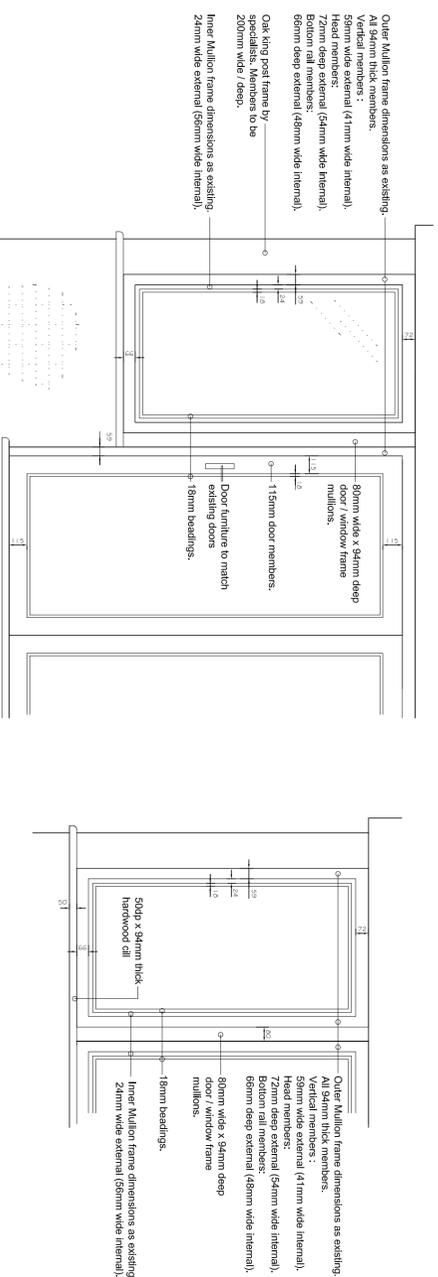


Proposed Elevation A on typical window dimensions
(Scale 1:20)

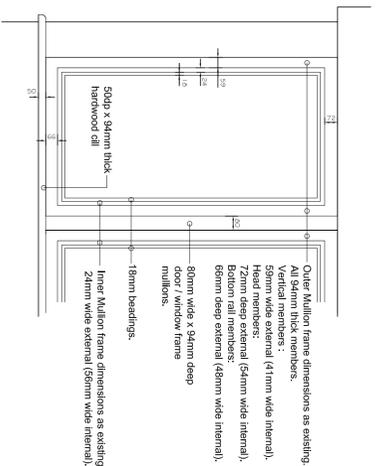


Proposed Elevation B on typical window dimensions
(Scale 1:20)




Side

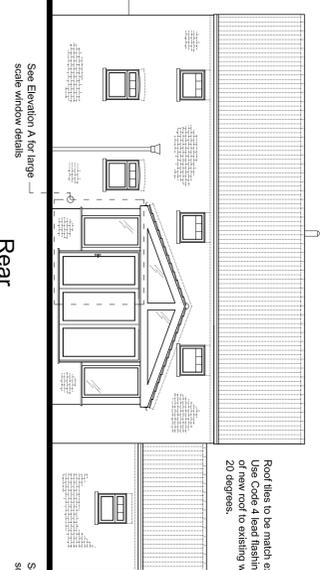

Rear

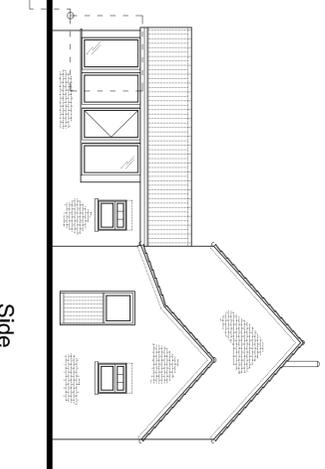

Side

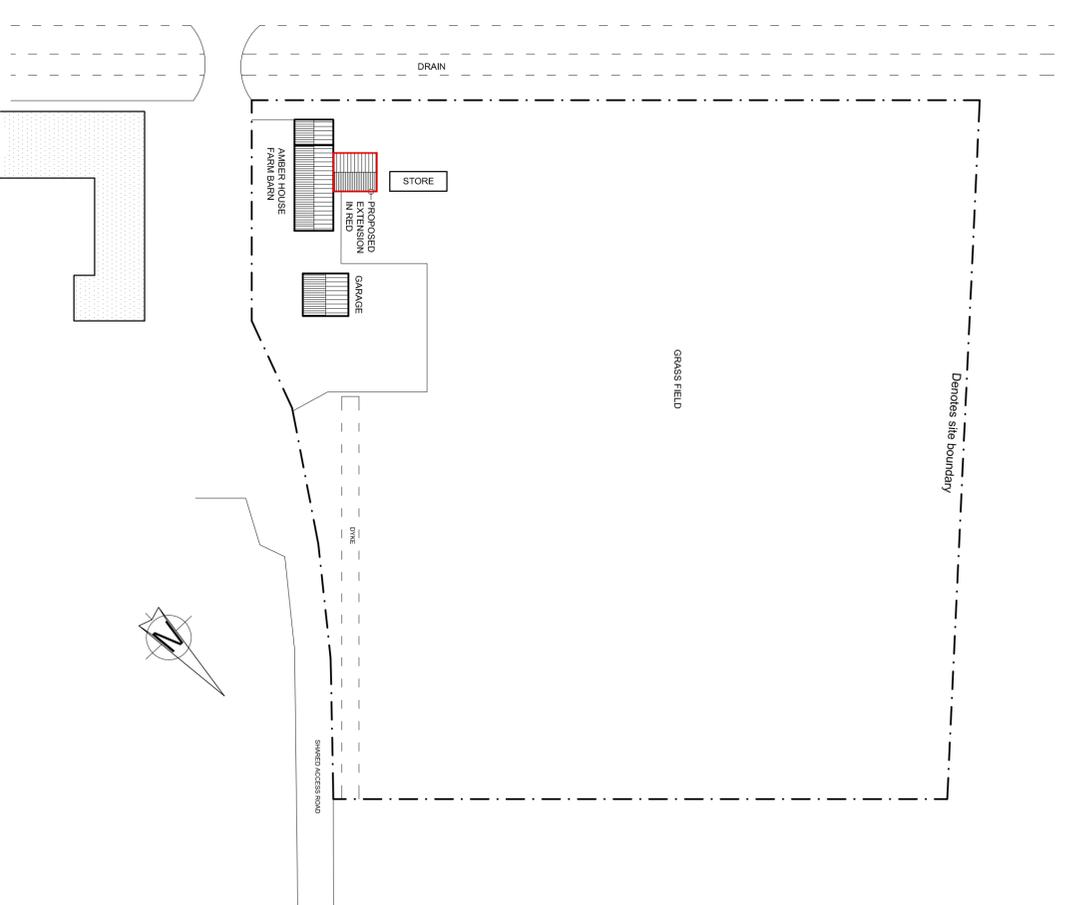

PROPOSED BLOCK PLAN
(Scale 1:500)

REV B - WINDOWS REVISED - SEP 23
REV A - SIZE REDUCED - SEP 23

W1 DESIGN
ARCHITECTURAL DRAUGHTING SERVICE
Tel: 07972 696972
EMAIL: architectural@w1design.com

CLIENT:
MR AND MRS SELLARS

PROJECT:
PROPOSED SINGLE STOREY REAR
EXTENSION, AMBER HOUSE, FARM BARN,
SUTTERSON DRIVE, AMBER HILL,
BOSTON, PE20 3RS

DWG TITLE:
**PROPOSED
PLANS AND ELEVATIONS**

DATE:
MAY 23
SCALE:
AS STATED AT ALL

DWG NO:
23-0419-02B
DRAWN BY:
W1