



**SOUTH ELEVATION**  
SCALE 1:100

SIBSEY LANE

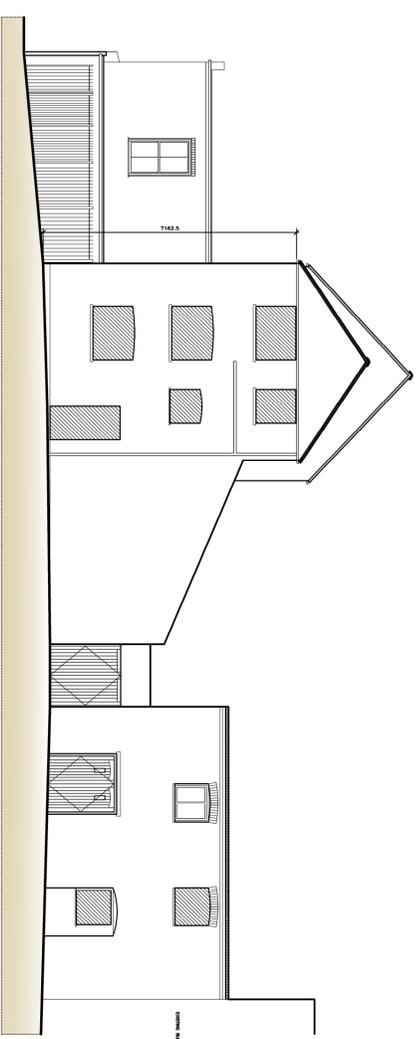


**NORTH ELEVATION**  
SCALE 1:100


CRAYTHORNE LANE

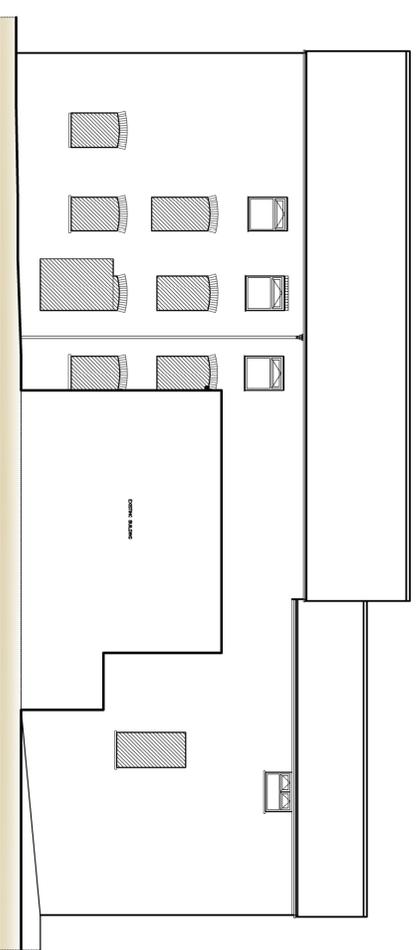


**EAST ELEVATION**  
SCALE 1:100

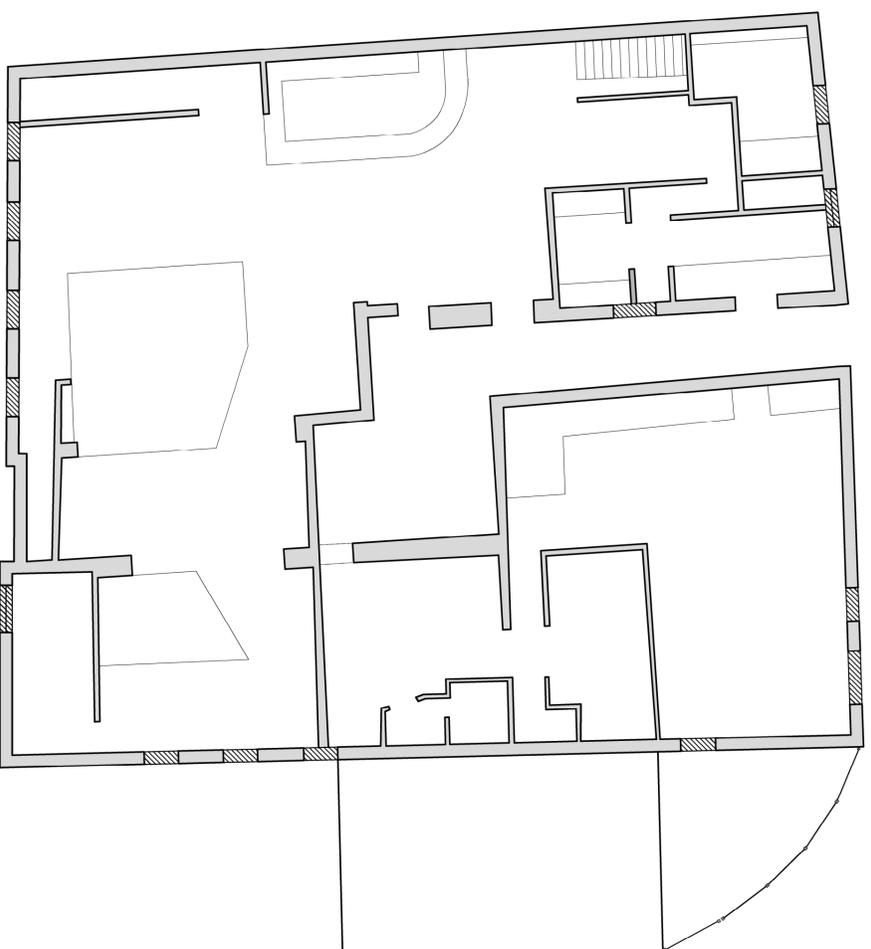

**FIRST FLOOR PLAN**  
SCALE 1:100

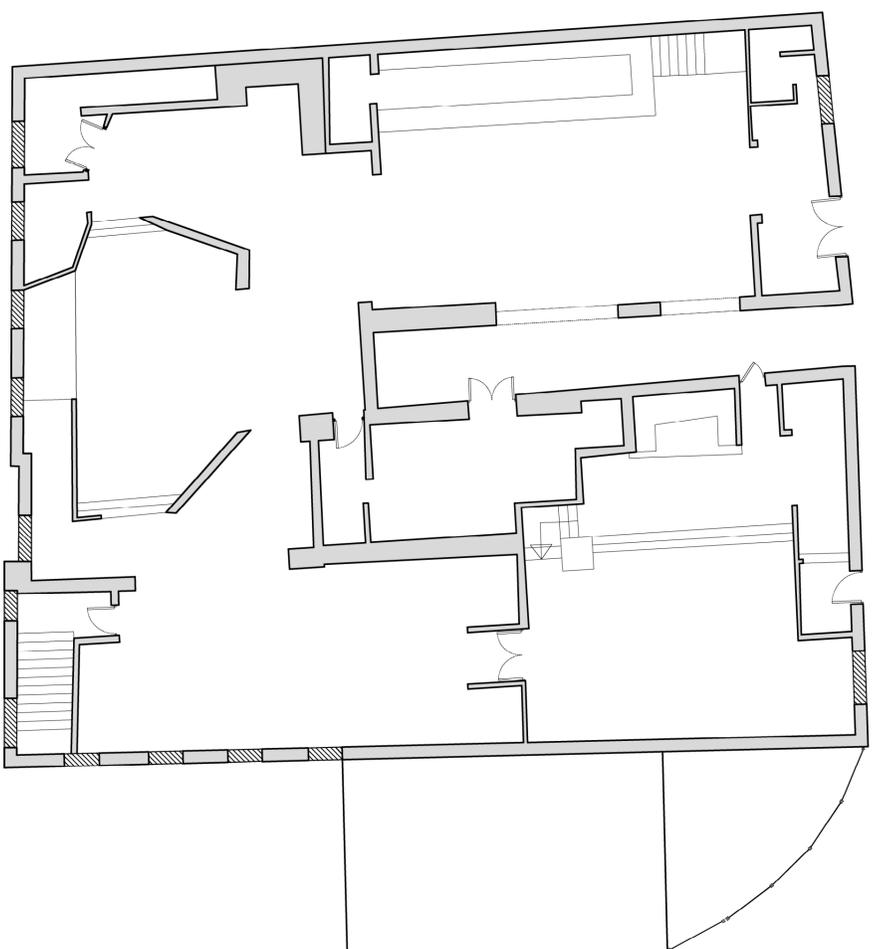

**GROUND FLOOR PLAN**  
SCALE 1:100

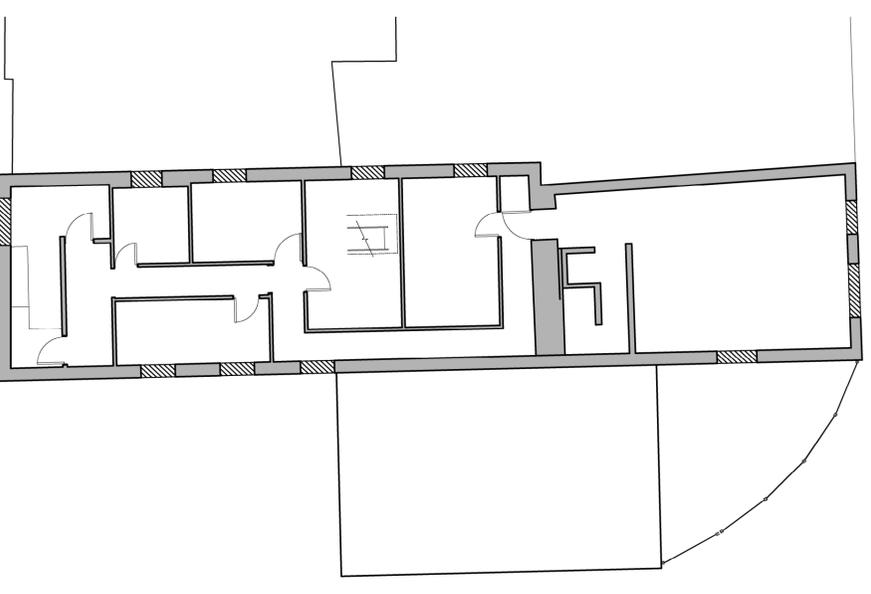

**SECOND FLOOR PLAN**  
SCALE 1:100

CLIENT: Zeen Construction LTD  
 PROJECT: Proposed Change of Use of Existing Building to form Flats  
 TITLE: Existing Elevations and Plans  
 SCALE: Scale as indicated (A1)      REVISION LETTER: .  
 DRAWN: GA      DRAWING NO: B/3339-1001  
 CHECKED:       ORIGINAL SIZE: A1  
 DATE: June 2019

Architectural Consultants   

**BOSTON** 12-14 Main Ridge, West, Boston PE21 6QQ    t: 01205 357 272    e: boston@neildowlman-architecture.co.uk  
**STAMFORD** 14 Barn Hill, Stamford PE9 2AE    t: 01780 758 522    e: stamford@neildowlman-architecture.co.uk  
**ALCOCK** 25-27 Church Street, Alcock LN9 5EP    t: 01507 483 893    e: alcock@neildowlman-architecture.co.uk  
**HOLN** 25-27 Church Street, Alcock LN9 5EP    t: 01507 483 893    e: holn@neildowlman-architecture.co.uk  
**LOUTH** 62 Northgate, Louth LN1 9JY    t: 01507 601 155    e: louth@neildowlman-architecture.co.uk  
**SKENNESS** (Selling Office) t: 01754 880 080    e: skenness@neildowlman-architecture.co.uk

*By appointment only*  
 www.neildowlman-architecture.co.uk

