



REVISION:	DESCRIPTION:	MADE BY:	DATE:
A	Updates to North Elevation & Section AA to reflect change in layout	GAS	15/04/20
B	Updates to North & East Elevations & Sections AA & CC	GAS	30/07/20
C	Revised Elevations & Sections	GA	24/09/20
D	Revised Elevations, Sections & Annotation	GA	01/10/20

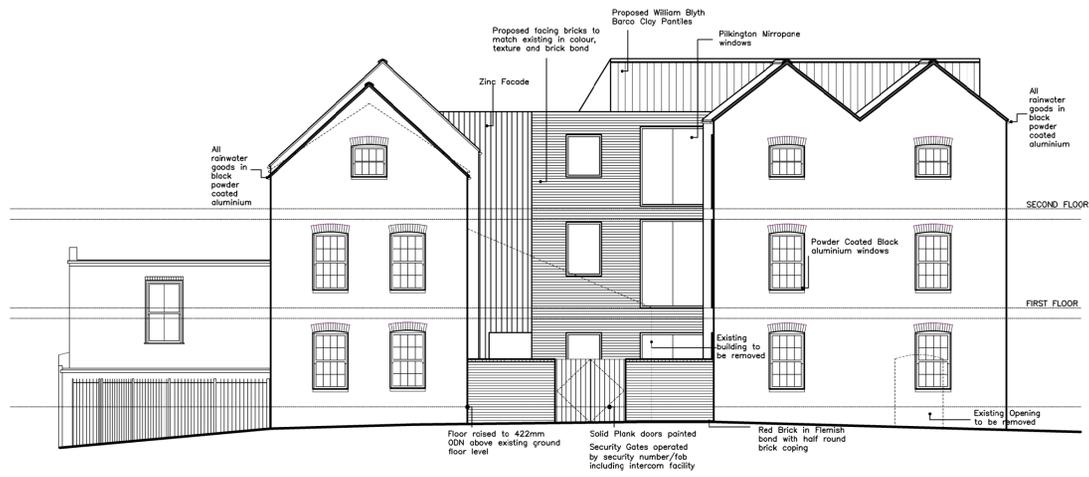


NORTH ELEVATION
SCALE 1:100


CRAYTHORNE LANE

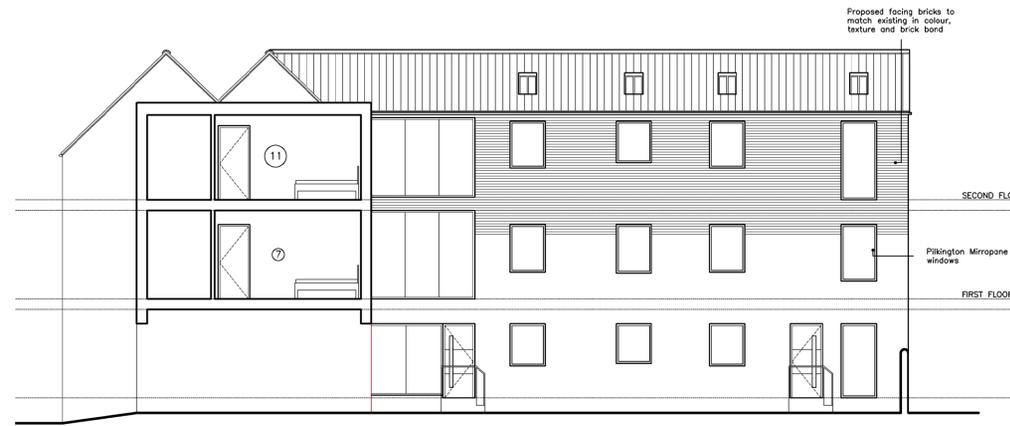


SECTION AA
SCALE 1:100

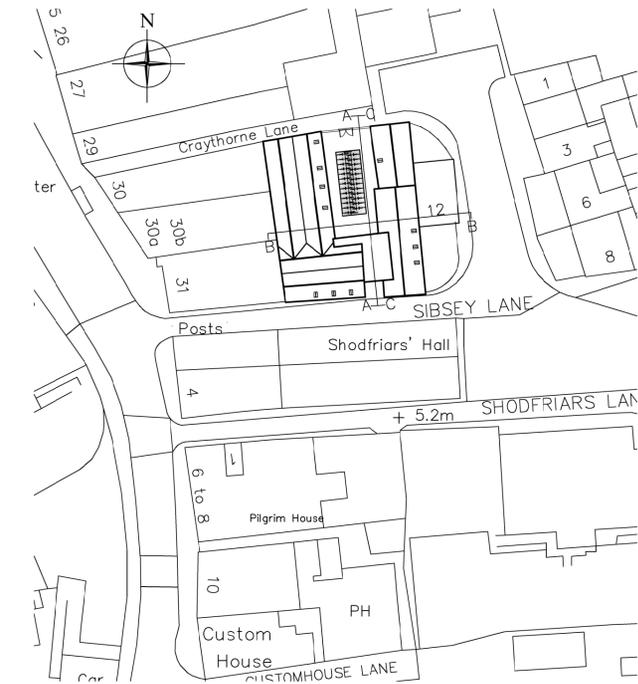

BLOCK PLAN
SCALE 1:500

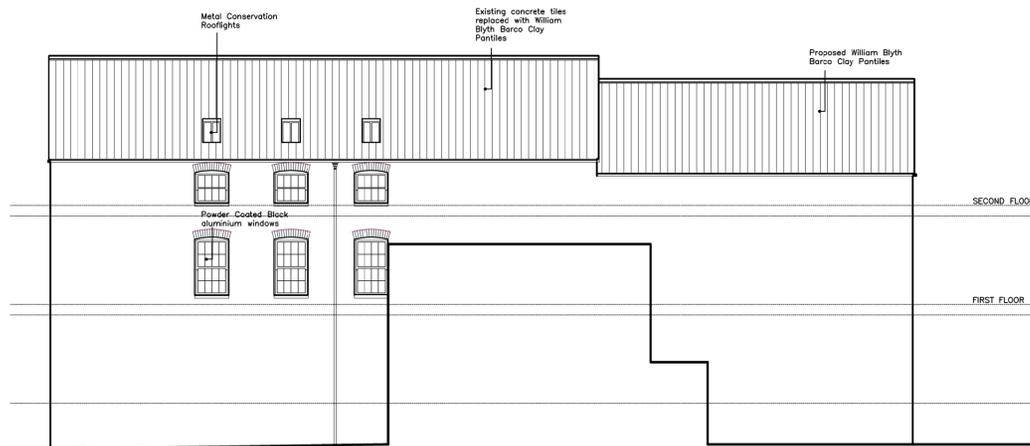

EAST ELEVATION
SCALE 1:100

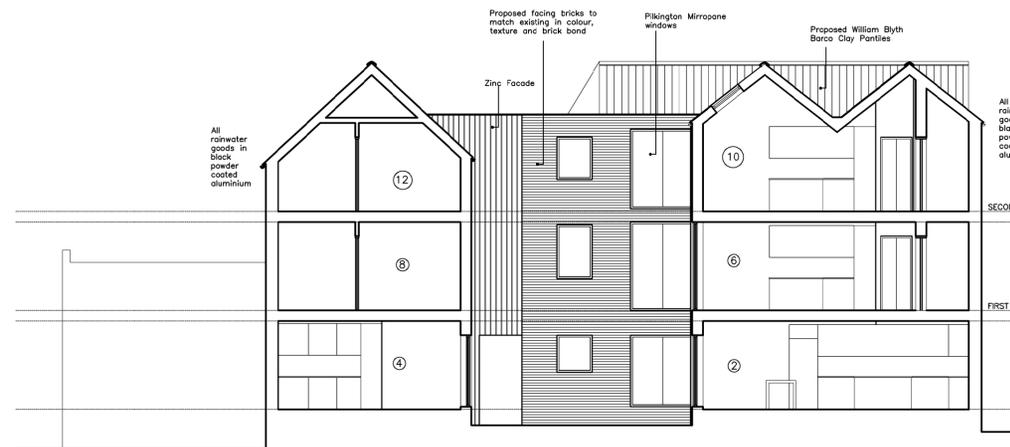


SECTION BB
SCALE 1:100



SOUTH ELEVATION
SCALE 1:100

SIBSEY LANE

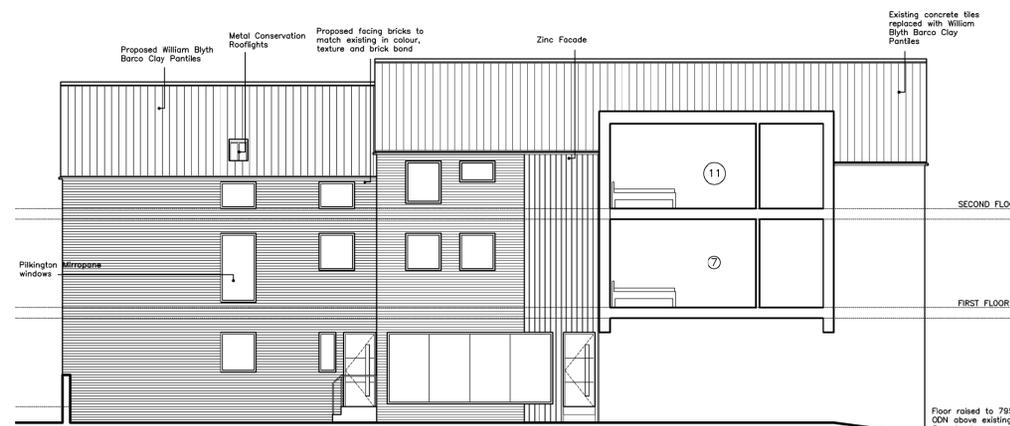

SECTION CC
SCALE 1:100



CLIENT: Zeen Construction LTD

PROJECT: Proposed Change of Use of Existing Building to form Flats

Craythorne Lane, Boston, PE21 6HA

TITLE: Proposed Elevations and Sections

SCALE: Scale as Indicated (A1) REVISION LETTER: D

DRAWN: GA DRAWING NO: B/3339-2001

CHECKED:  ORIGINAL SIZE: A1

DATE: March 2020

Architectural Consultants

BOSTON 12-14 Main Ridge West, Boston PE21 6QQ t: (01205) 357 272 e: boston@neildowman-architecture.co.uk

STAMFORD 14 Barn Hill, Stamford PE9 2AE t: (01780) 758 522 e: stamford@neildowman-architecture.co.uk

ALFORD 4-5 Church Street, Alford LN13 9EF t: (01507) 463 863 e: alford@neildowman-architecture.co.uk

HORNCASTLE 28 St Lawrence Street, Horncastle LN9 5DN t: (01507) 522 899 e: horncastle@neildowman-architecture.co.uk

LOUTH 62 Northgate, Louth LN11 0LY t: (01507) 601 155 e: louth@neildowman-architecture.co.uk

SKEGNESS (Satellite Office) t: (01754) 880 080 e: skegness@neildowman-architecture.co.uk

**By appointment only*

www.neildowman-architecture.co.uk



Planning | Design | Project Management