




REVISION:	DESCRIPTION:	MADE BY:	DATE:
A	Amendments as requested by Local Authority (Ref: B/20/0267)		28.07.2020

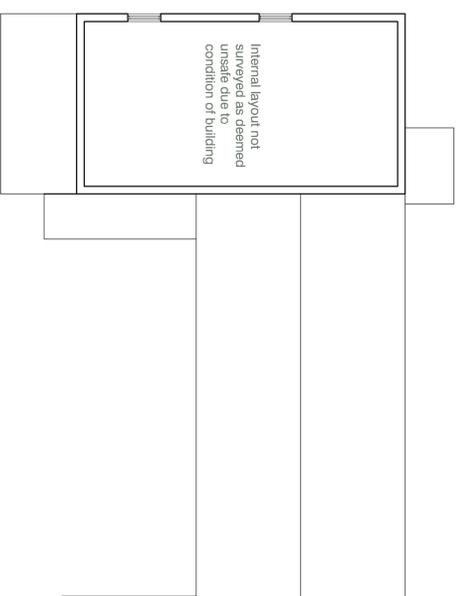


**FIRST FLOOR PLAN**  
SCALE 1:100  
0 1 2 3 4 5 m  
1:100

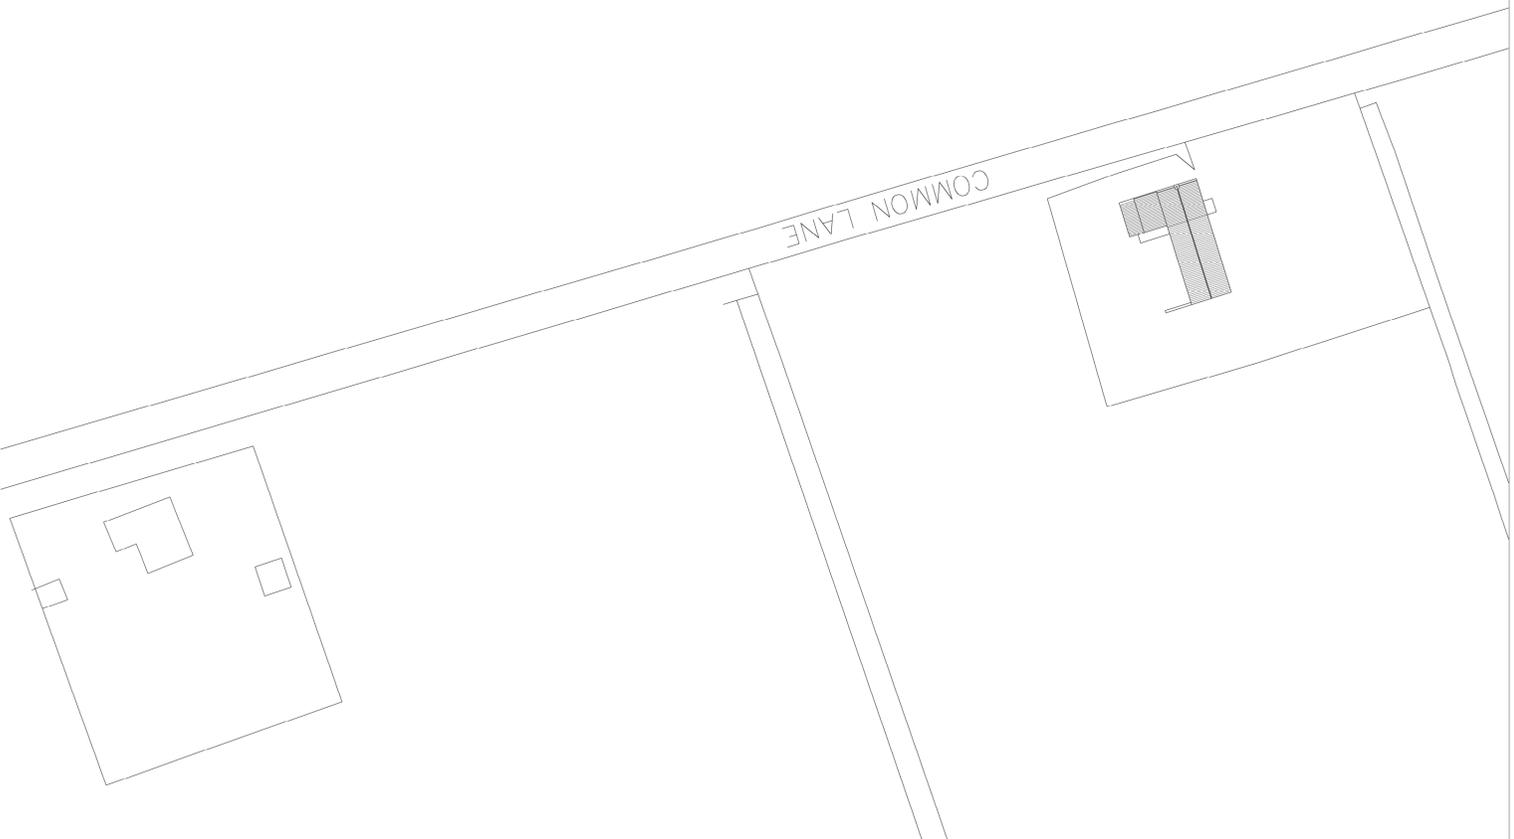


**GROUND FLOOR PLAN**  
SCALE 1:100  
0 1 2 3 4 5 m  
1:100

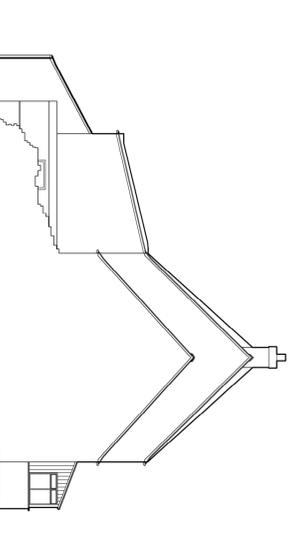


**EAST ELEVATION**  
SCALE 1:100  
0 1 2 3 4 5 m  
1:100

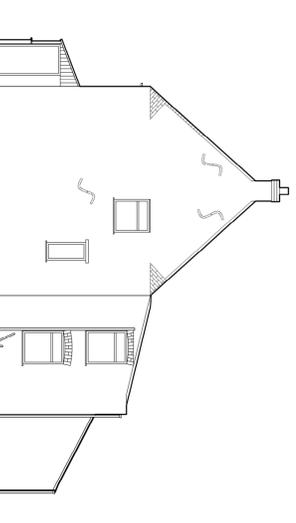


**WEST ELEVATION**  
SCALE 1:100  
0 1 2 3 4 5 m  
1:100

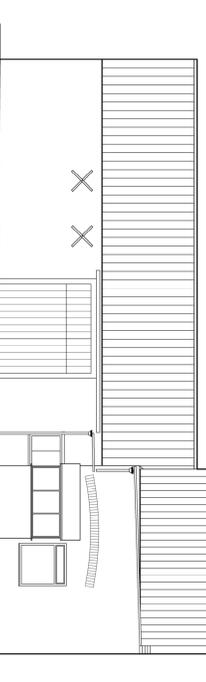

**NORTH ELEVATION**  
SCALE 1:100  
0 1 2 3 4 5 m  
1:100

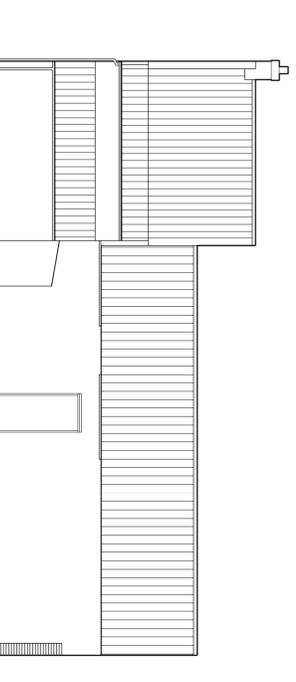

**SOUTH ELEVATION**  
SCALE 1:100  
0 1 2 3 4 5 m  
1:100

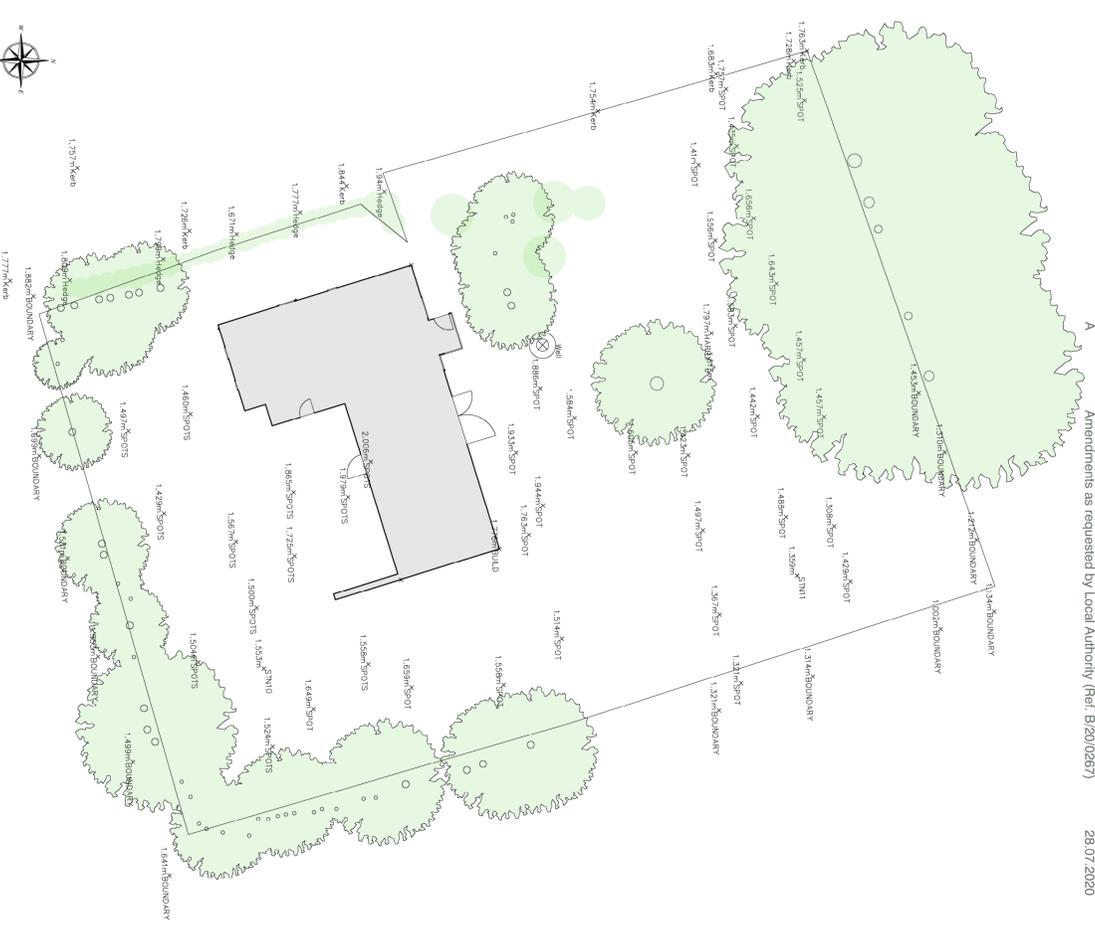

**SITE PLAN**  
SCALE 1:200  
0 1 2 3 4 5 10 m  
1:200



**BLOCK PLAN**  
SCALE 1:500  
0 2.5 5 10 15 25 m  
1:500

CLIENT: Mr. G. Eisman  
PROJECT: Proposed Replacement Dwelling  
TITLE: Existing Plans & Elevations  
SCALE: 1:100, 1:200 & 1:500  
DRAWN: HH  
CHECKED: [Signature]

REVISION LETTER: A  
DRAWING NO.: B3402-1001  
ORIGINAL SIZE: A1  
DATE: March 2020

Architectural Consultants

**BOSTON** 12-14 Main Ridge West, Boston PE21 5GD  
**STAMPED** 14 Belfry Hill, Stamford PE9 2AE  
**HORNCASTLE** 28 St Lawrence Street, Horncastle, LN9 5SN  
**SKEGNESS** 62 Northgate, Louth LN11 0V  
Skegness Office: 01524 880 089

www.neildowdman-architecture.co.uk



Planning | Design | Project Management