




Fourth Floor Plan.

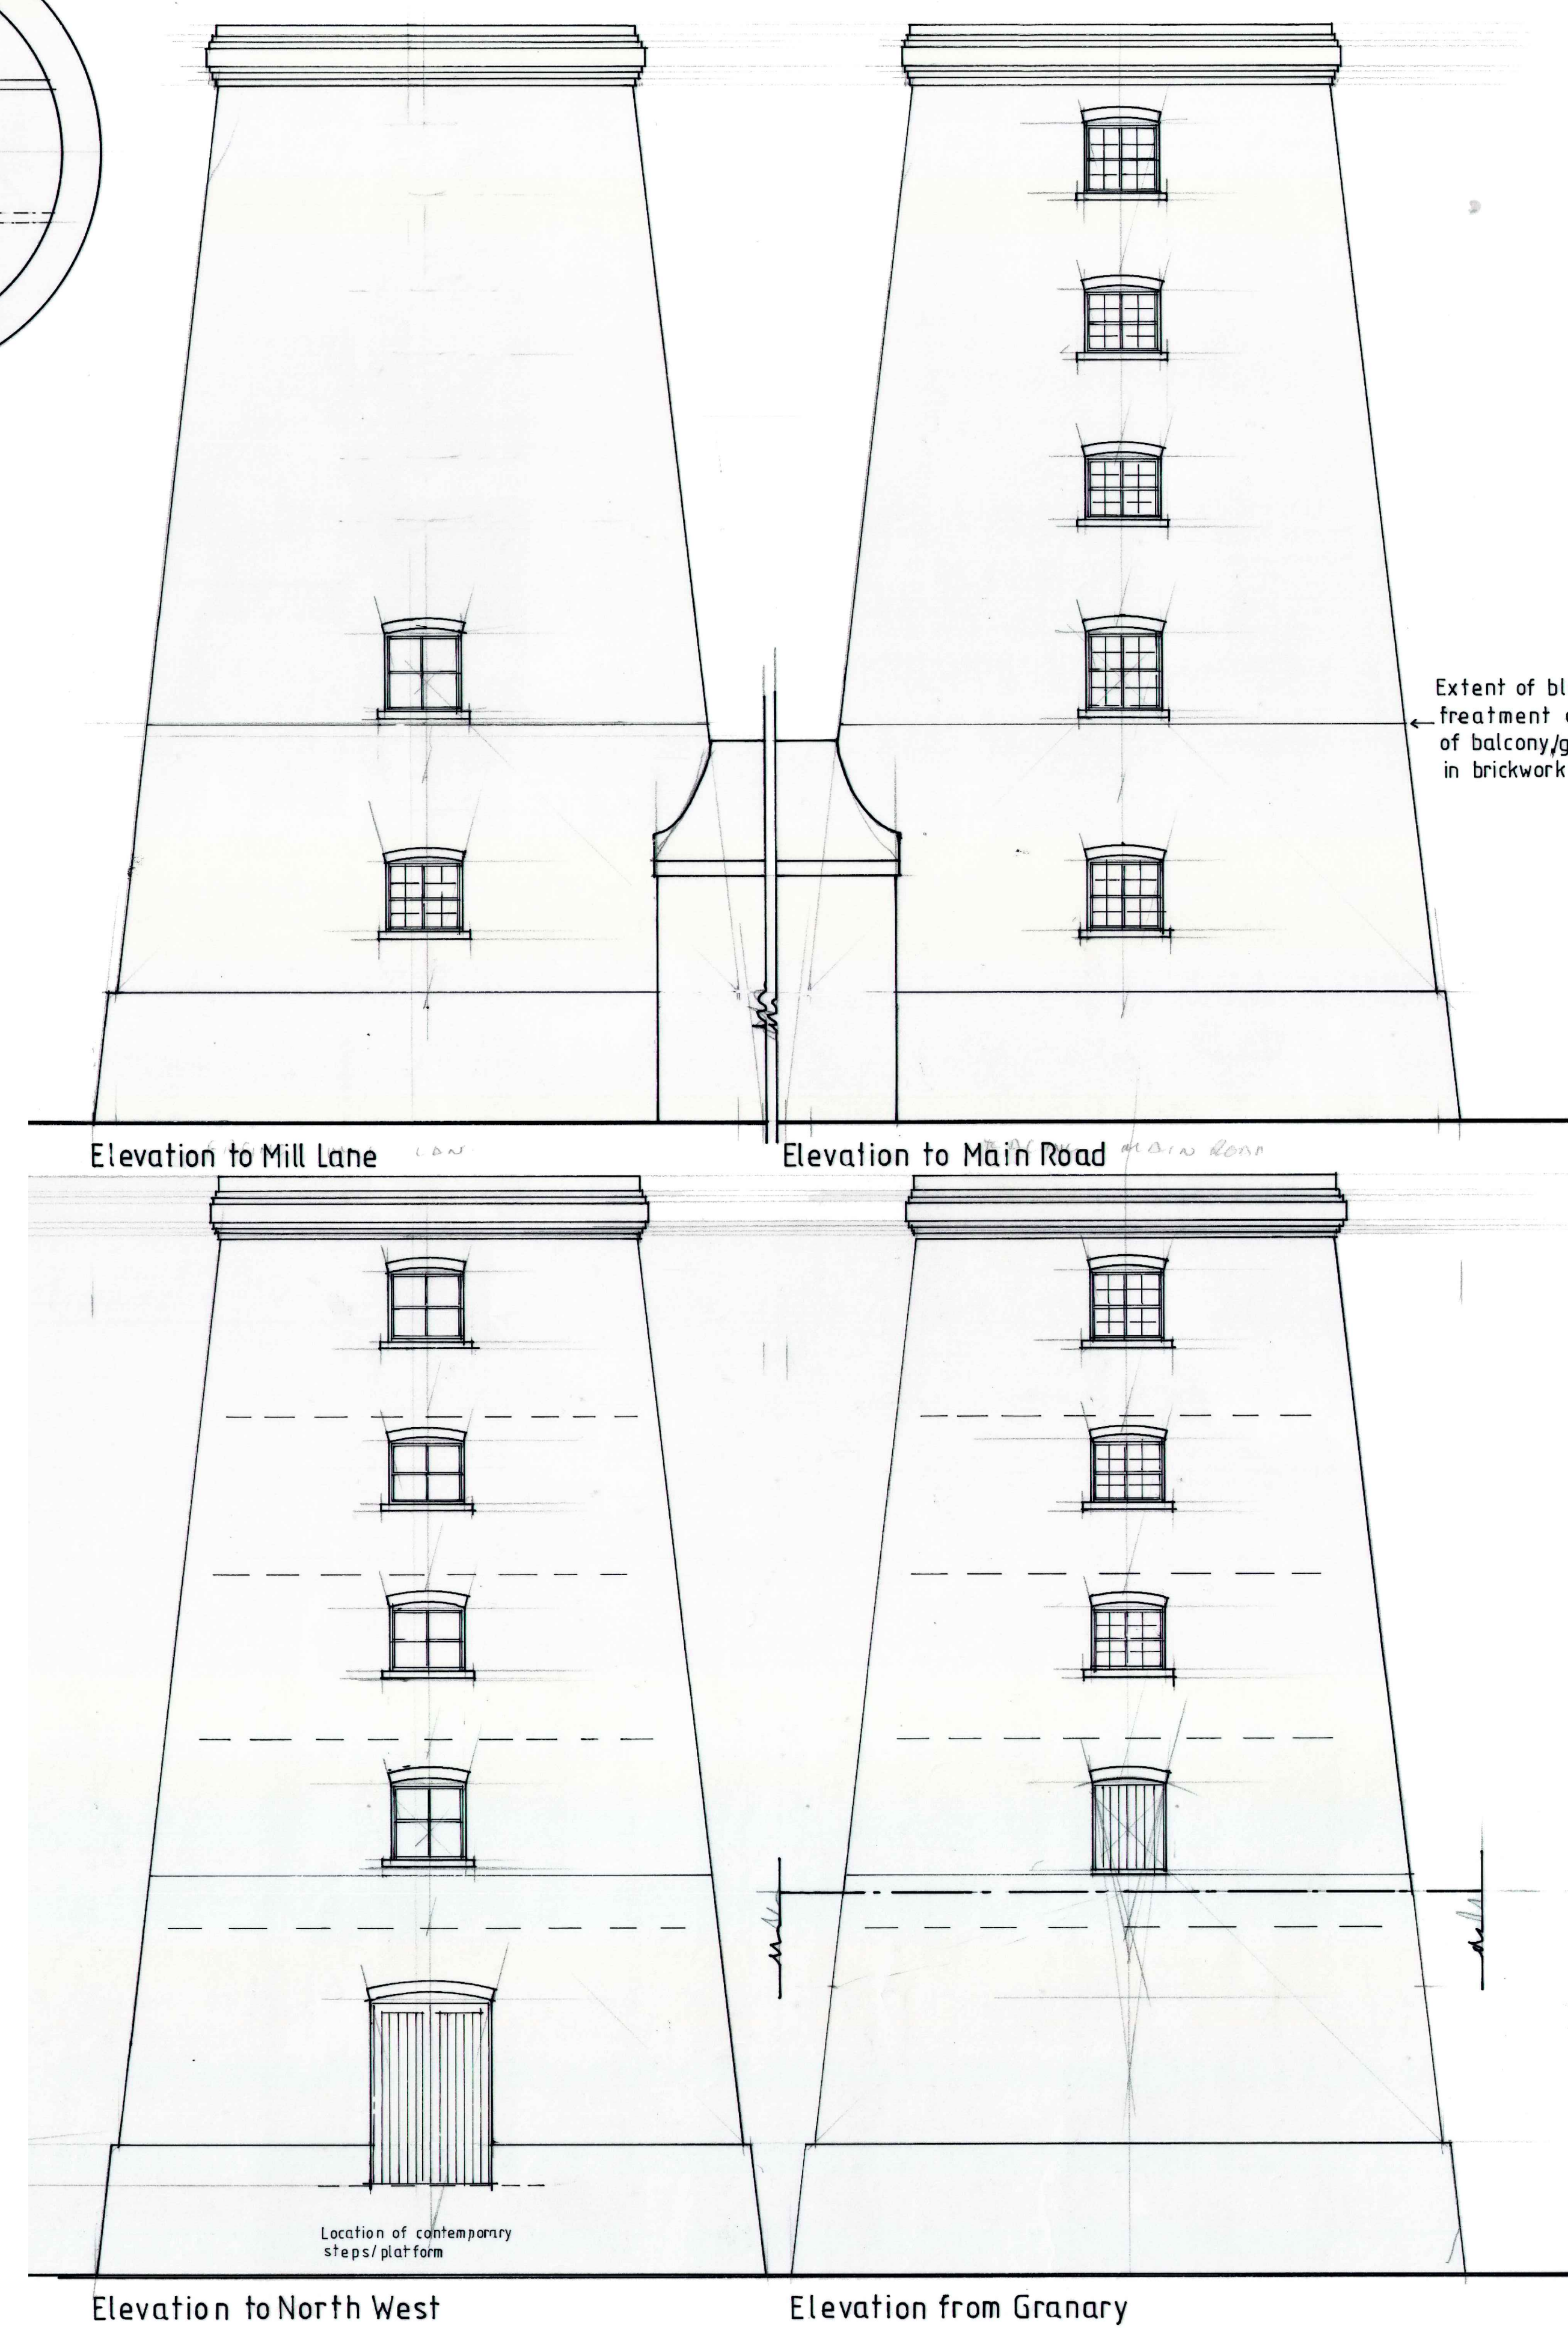

Extent of black pitch treatment and height of balcony/gallery socket in brickwork

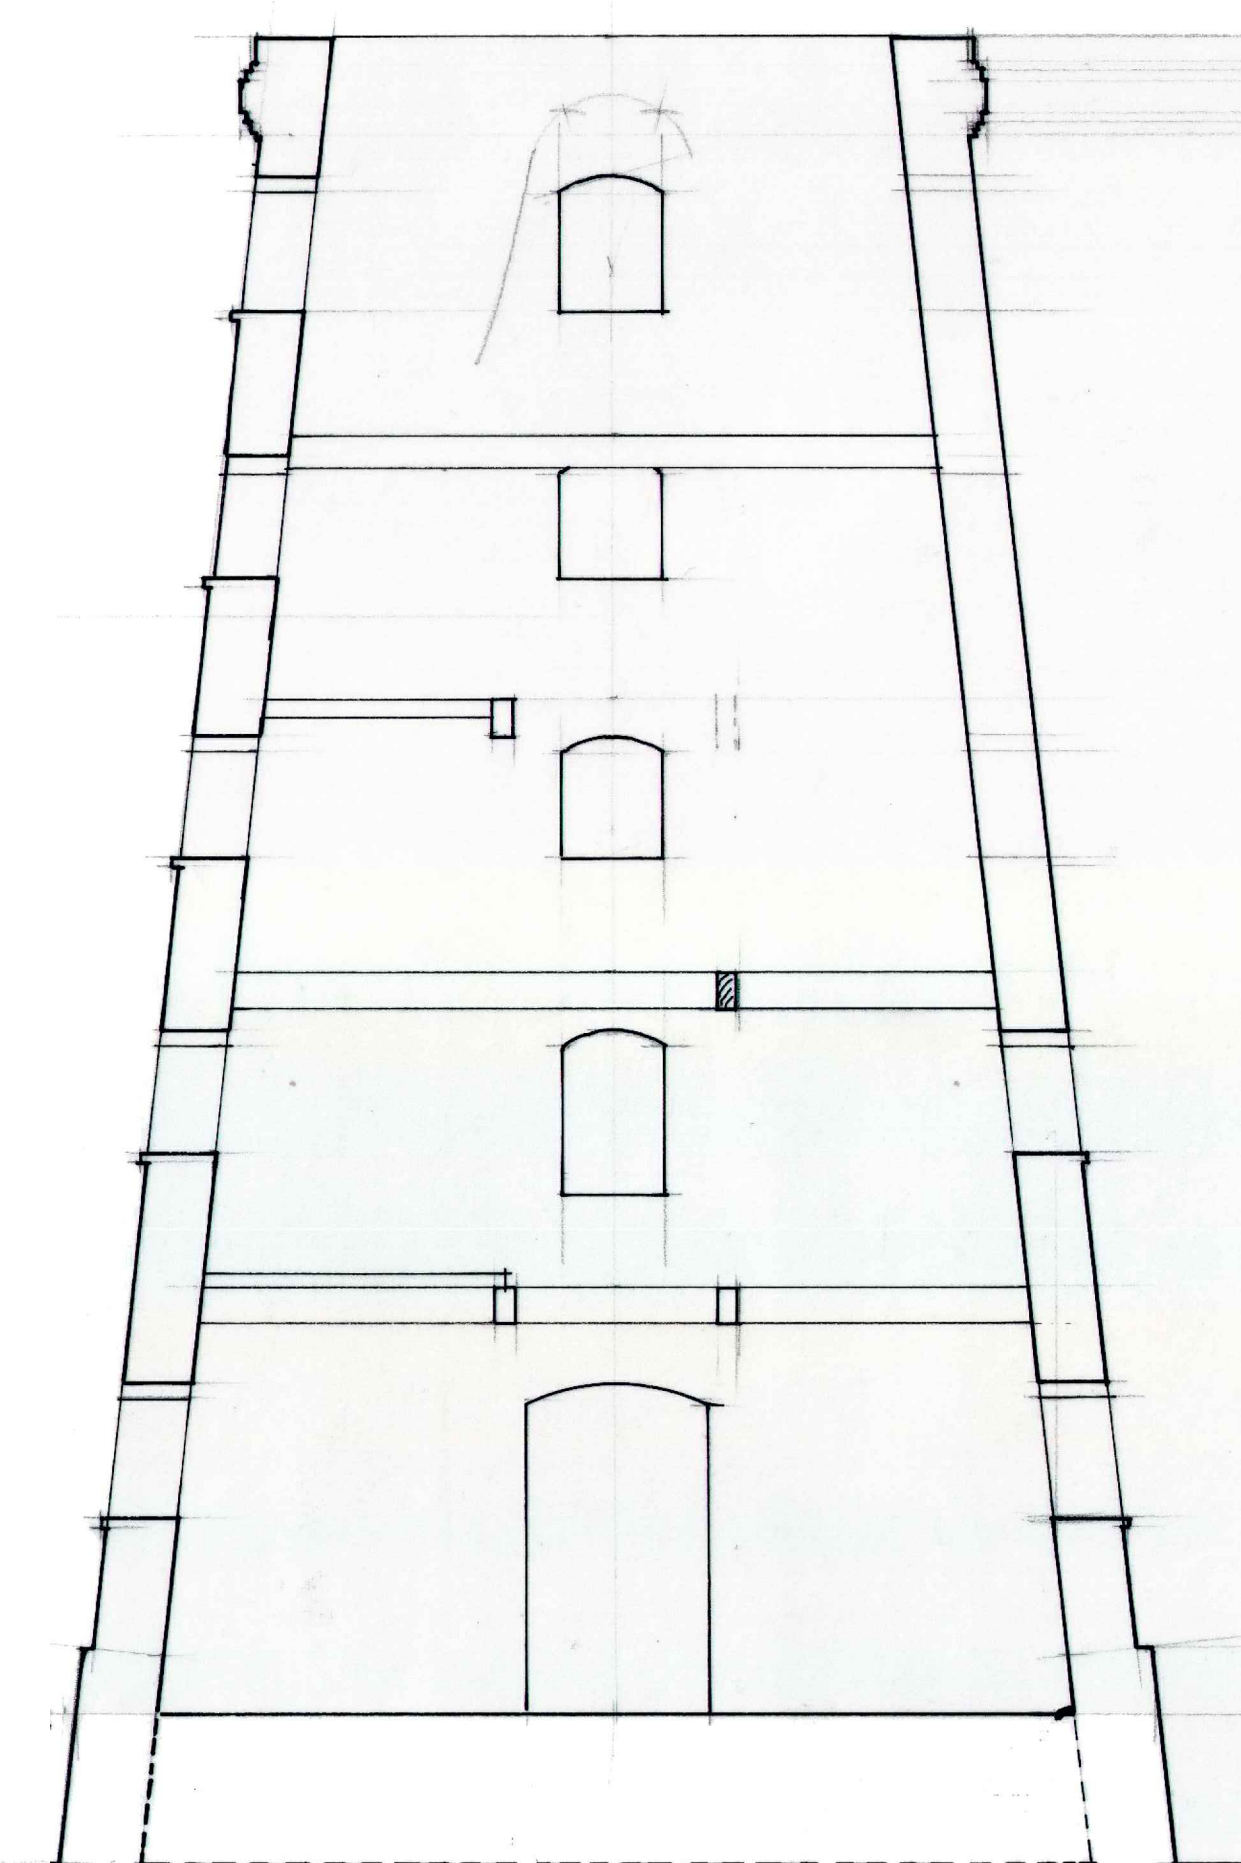

Section A-A

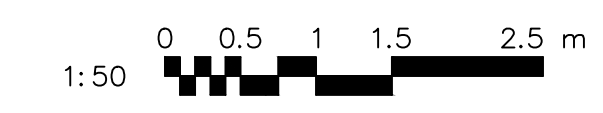

CLIENT:	Mrs K. Simonds
PROJECT:	Proposed Conversion of Disused Mill
Mill Lane, Sutterton	PE20 2EN
TITLE:	Existing Plans, Elevations & Section
SCALE:	1:50 (A1)
REVISION LETTER:	
DRAWN:	HH
DRAWING NO:	B3422-1002
CHECKED:	
ORIGINAL SIZE:	A1
DATE:	October 2020
Architectural Consultants	
BOSTON	12-14 Main Ridge West, Boston PE21 6QQ t: (01205) 357 272 e: boston@neildowman-architecture.co.uk
STAMFORD	14 Barn Hill, Stamford PE9 2AE t: (01780) 758 522 e: stamford@neildowman-architecture.co.uk
ALFORD	4-5 Church Street, Alford LN13 9EF t: (01507) 463 863 e: alford@neildowman-architecture.co.uk
HORNCASTLE	28 St Lawrence Street, Horncastle LN9 5DN t: (01507) 522 899 e: horncastle@neildowman-architecture.co.uk
LOUTH	62 Northgate, Louth LN11 0LY t: (01507) 601 155 e: louth@neildowman-architecture.co.uk
SKEGNESS	(Satellite Office) t: (01754) 880 080 e: skegness@neildowman-architecture.co.uk
	*By appointment only
	www.neildowman-architecture.co.uk