

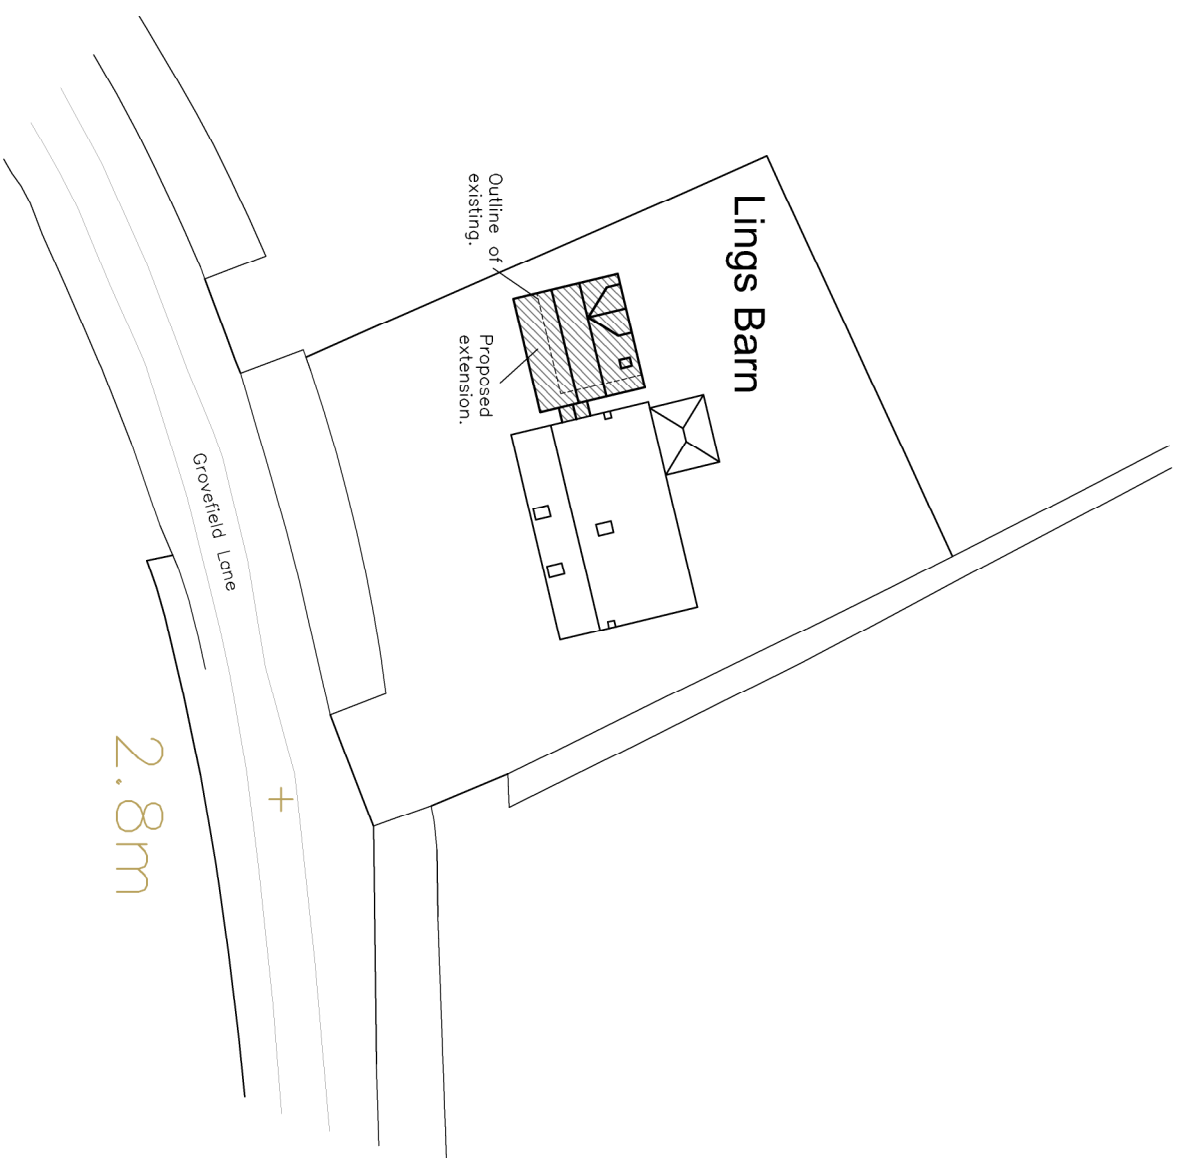
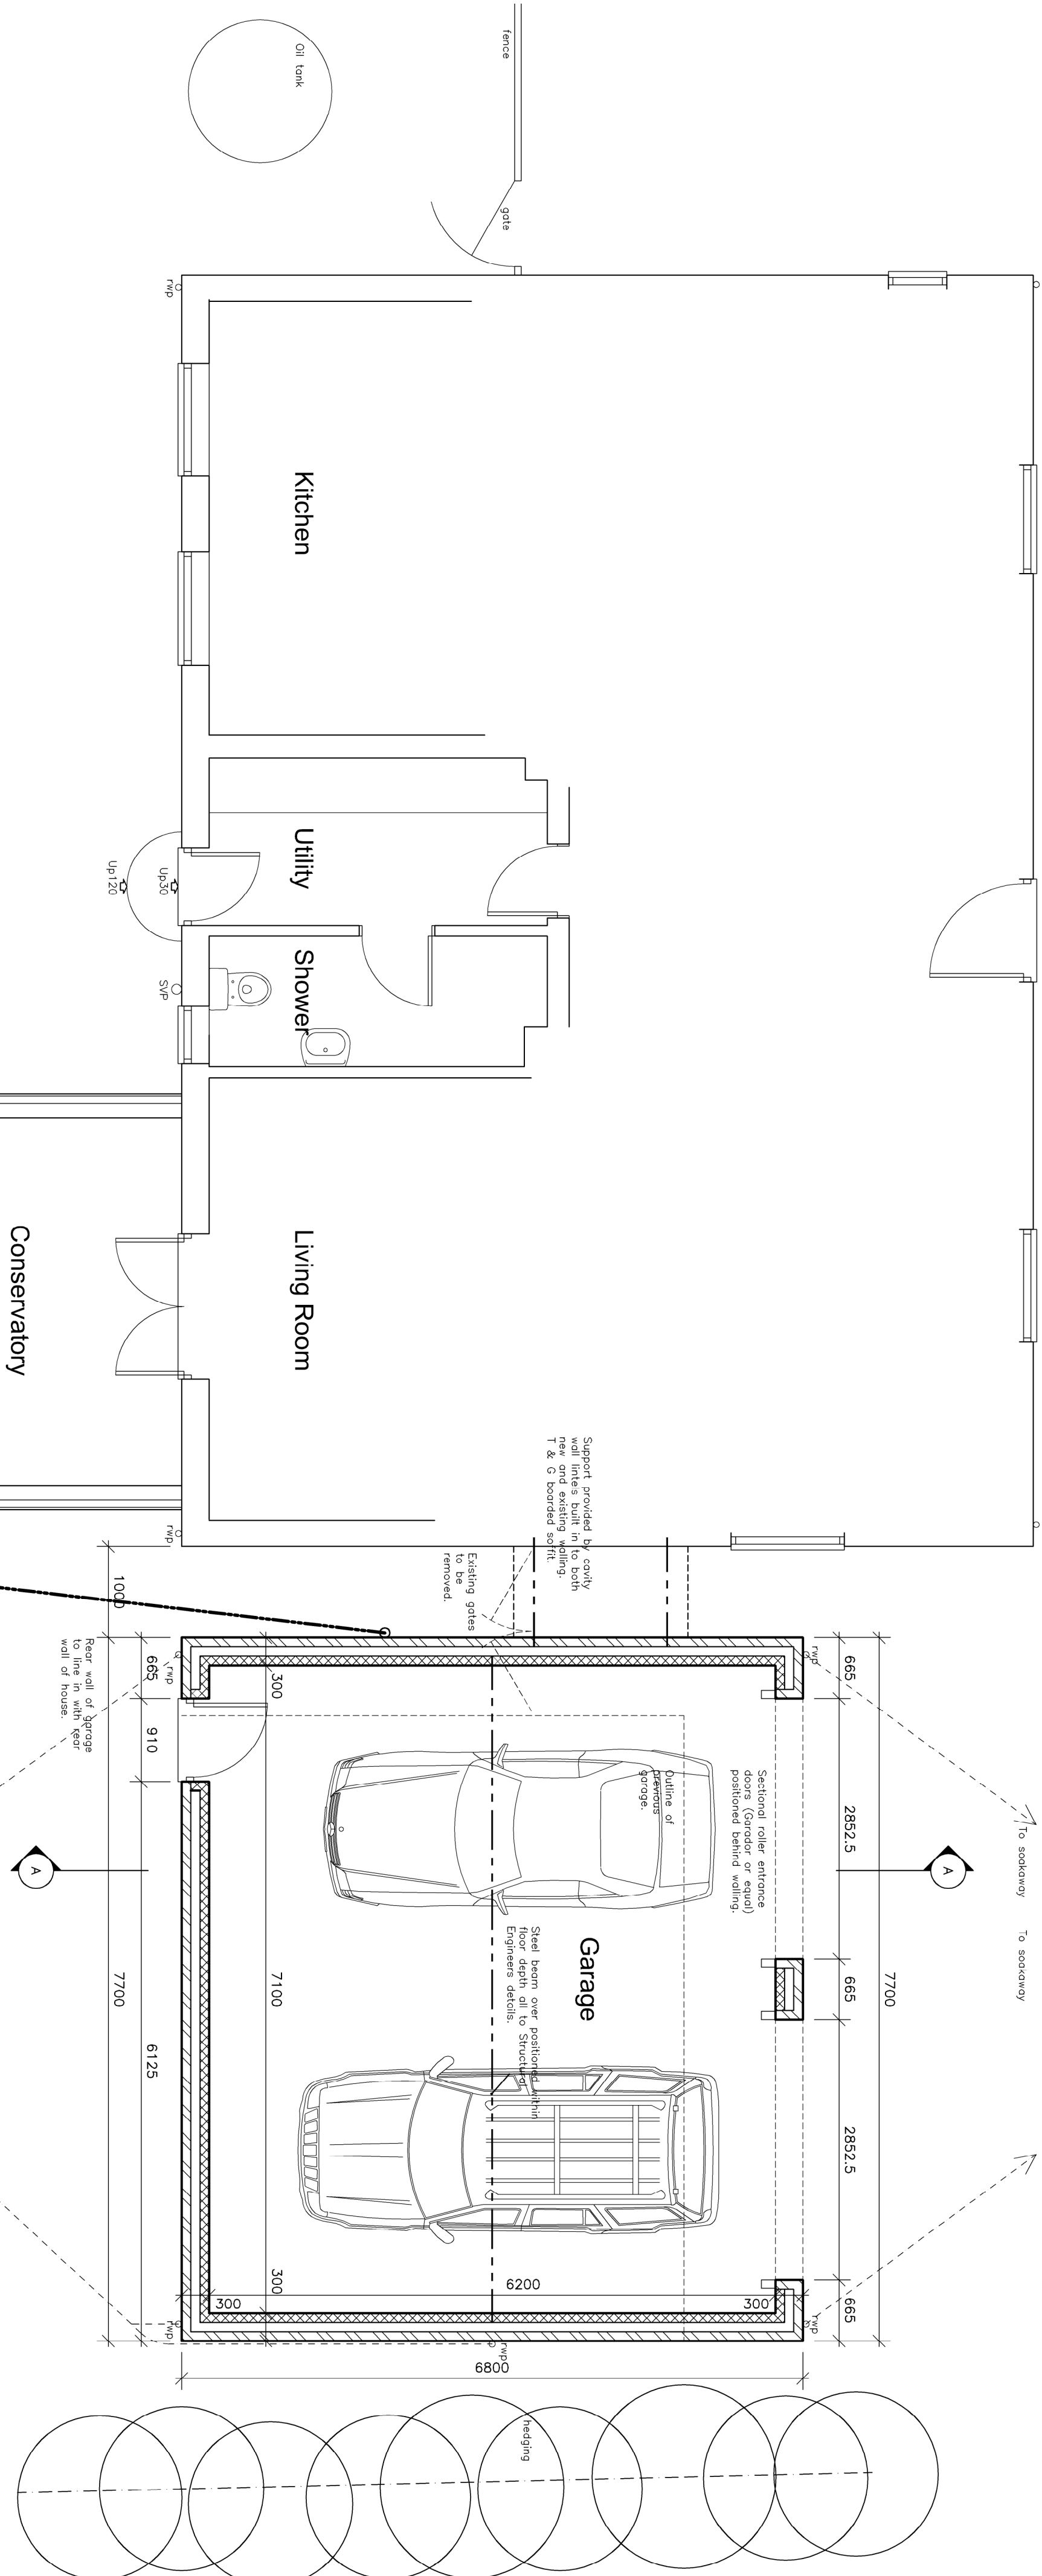


REVISION:	DESCRIPTION:	MADE BY:	DATE:
A	On site details added for flying link	NH	07.08.2022
B	Link and garage front elevation amendments	NH	28.03.2023

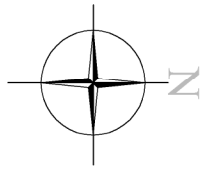


BLOCK/ ROOF PLAN

SCALE 1:500

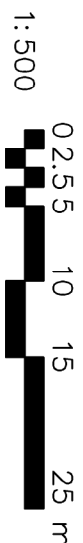


FIRST FLOOR PLAN

SCALE 1:50

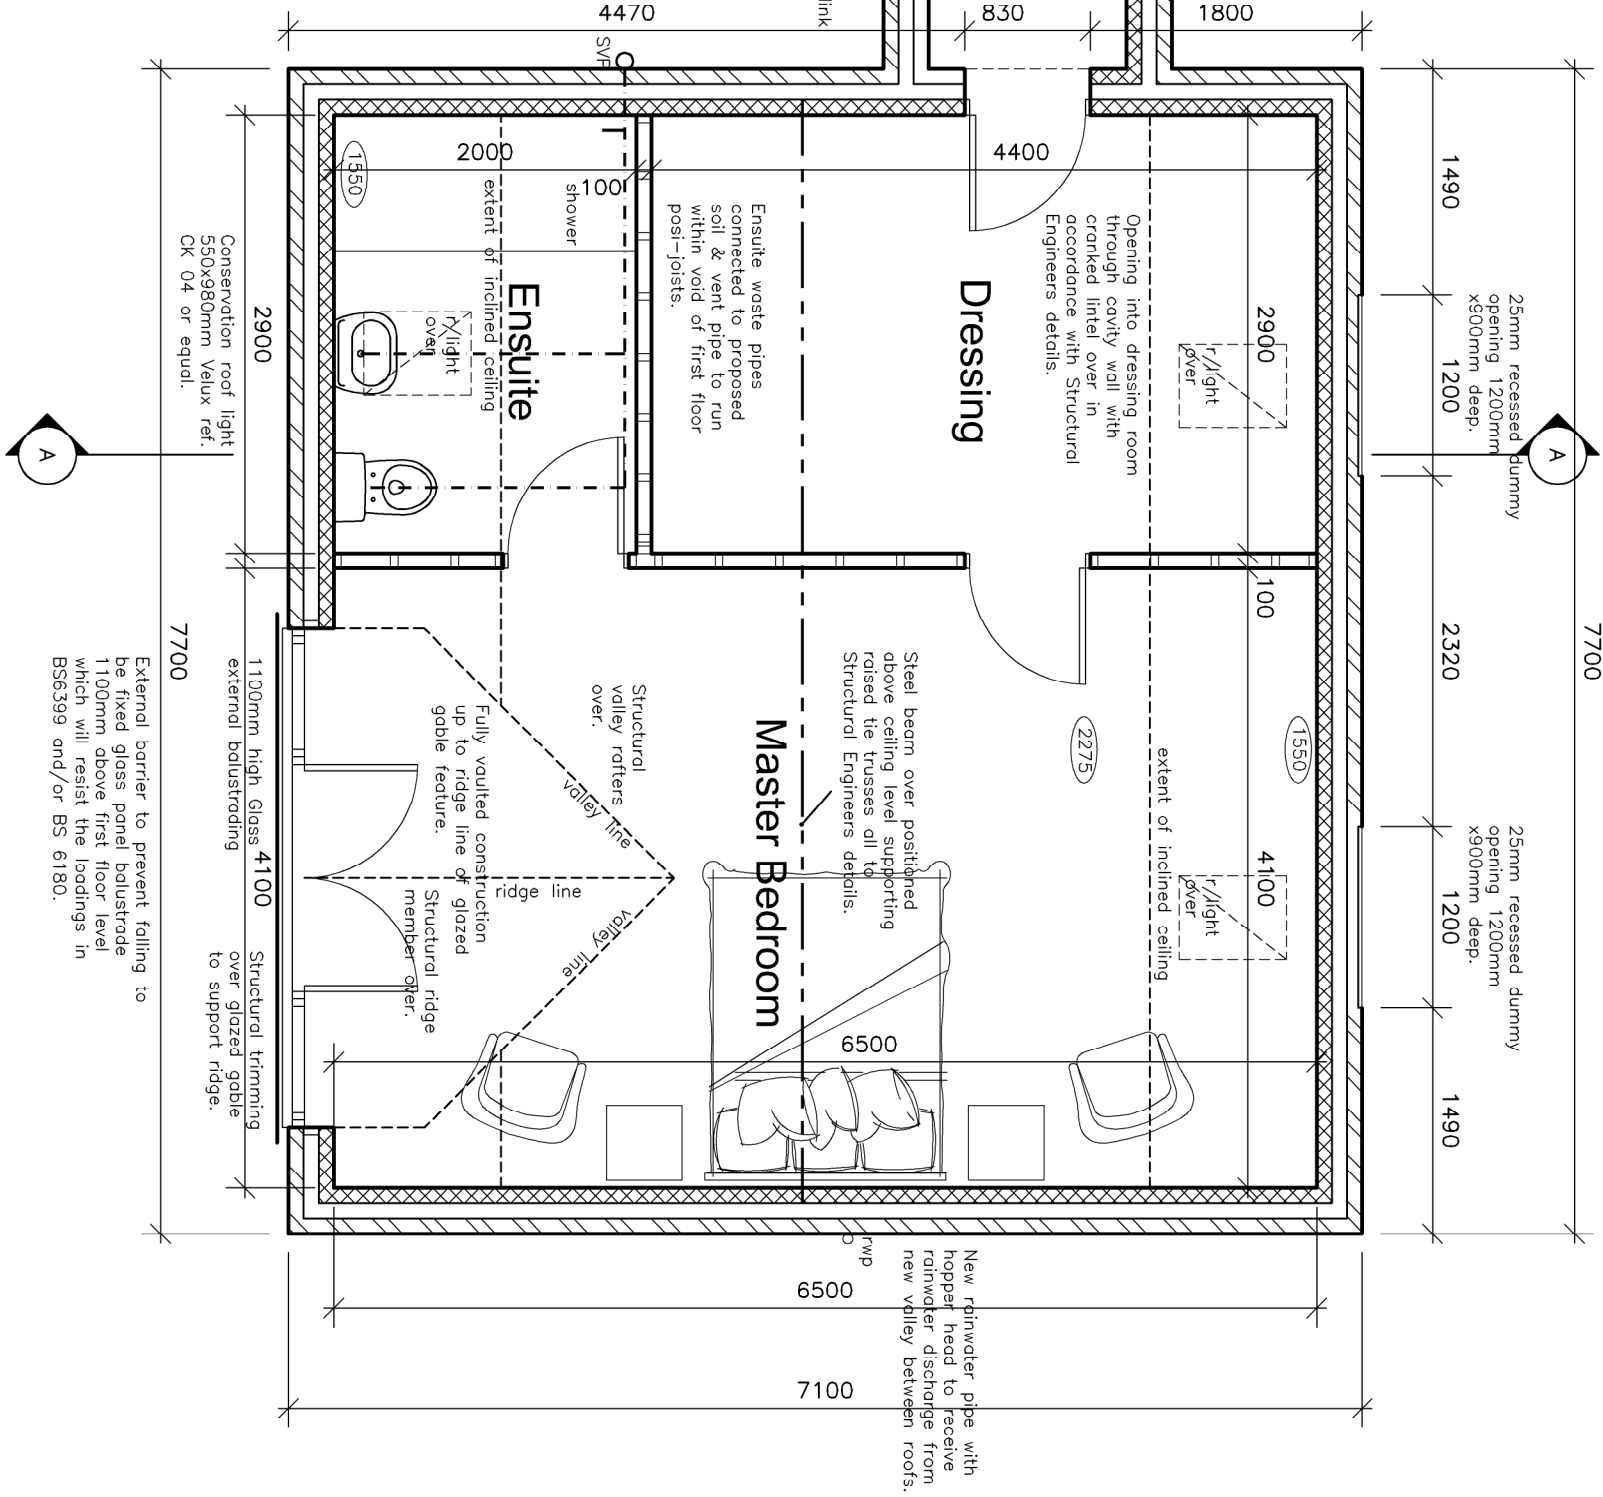

PART GROUND FLOOR PLAN

SCALE 1:50

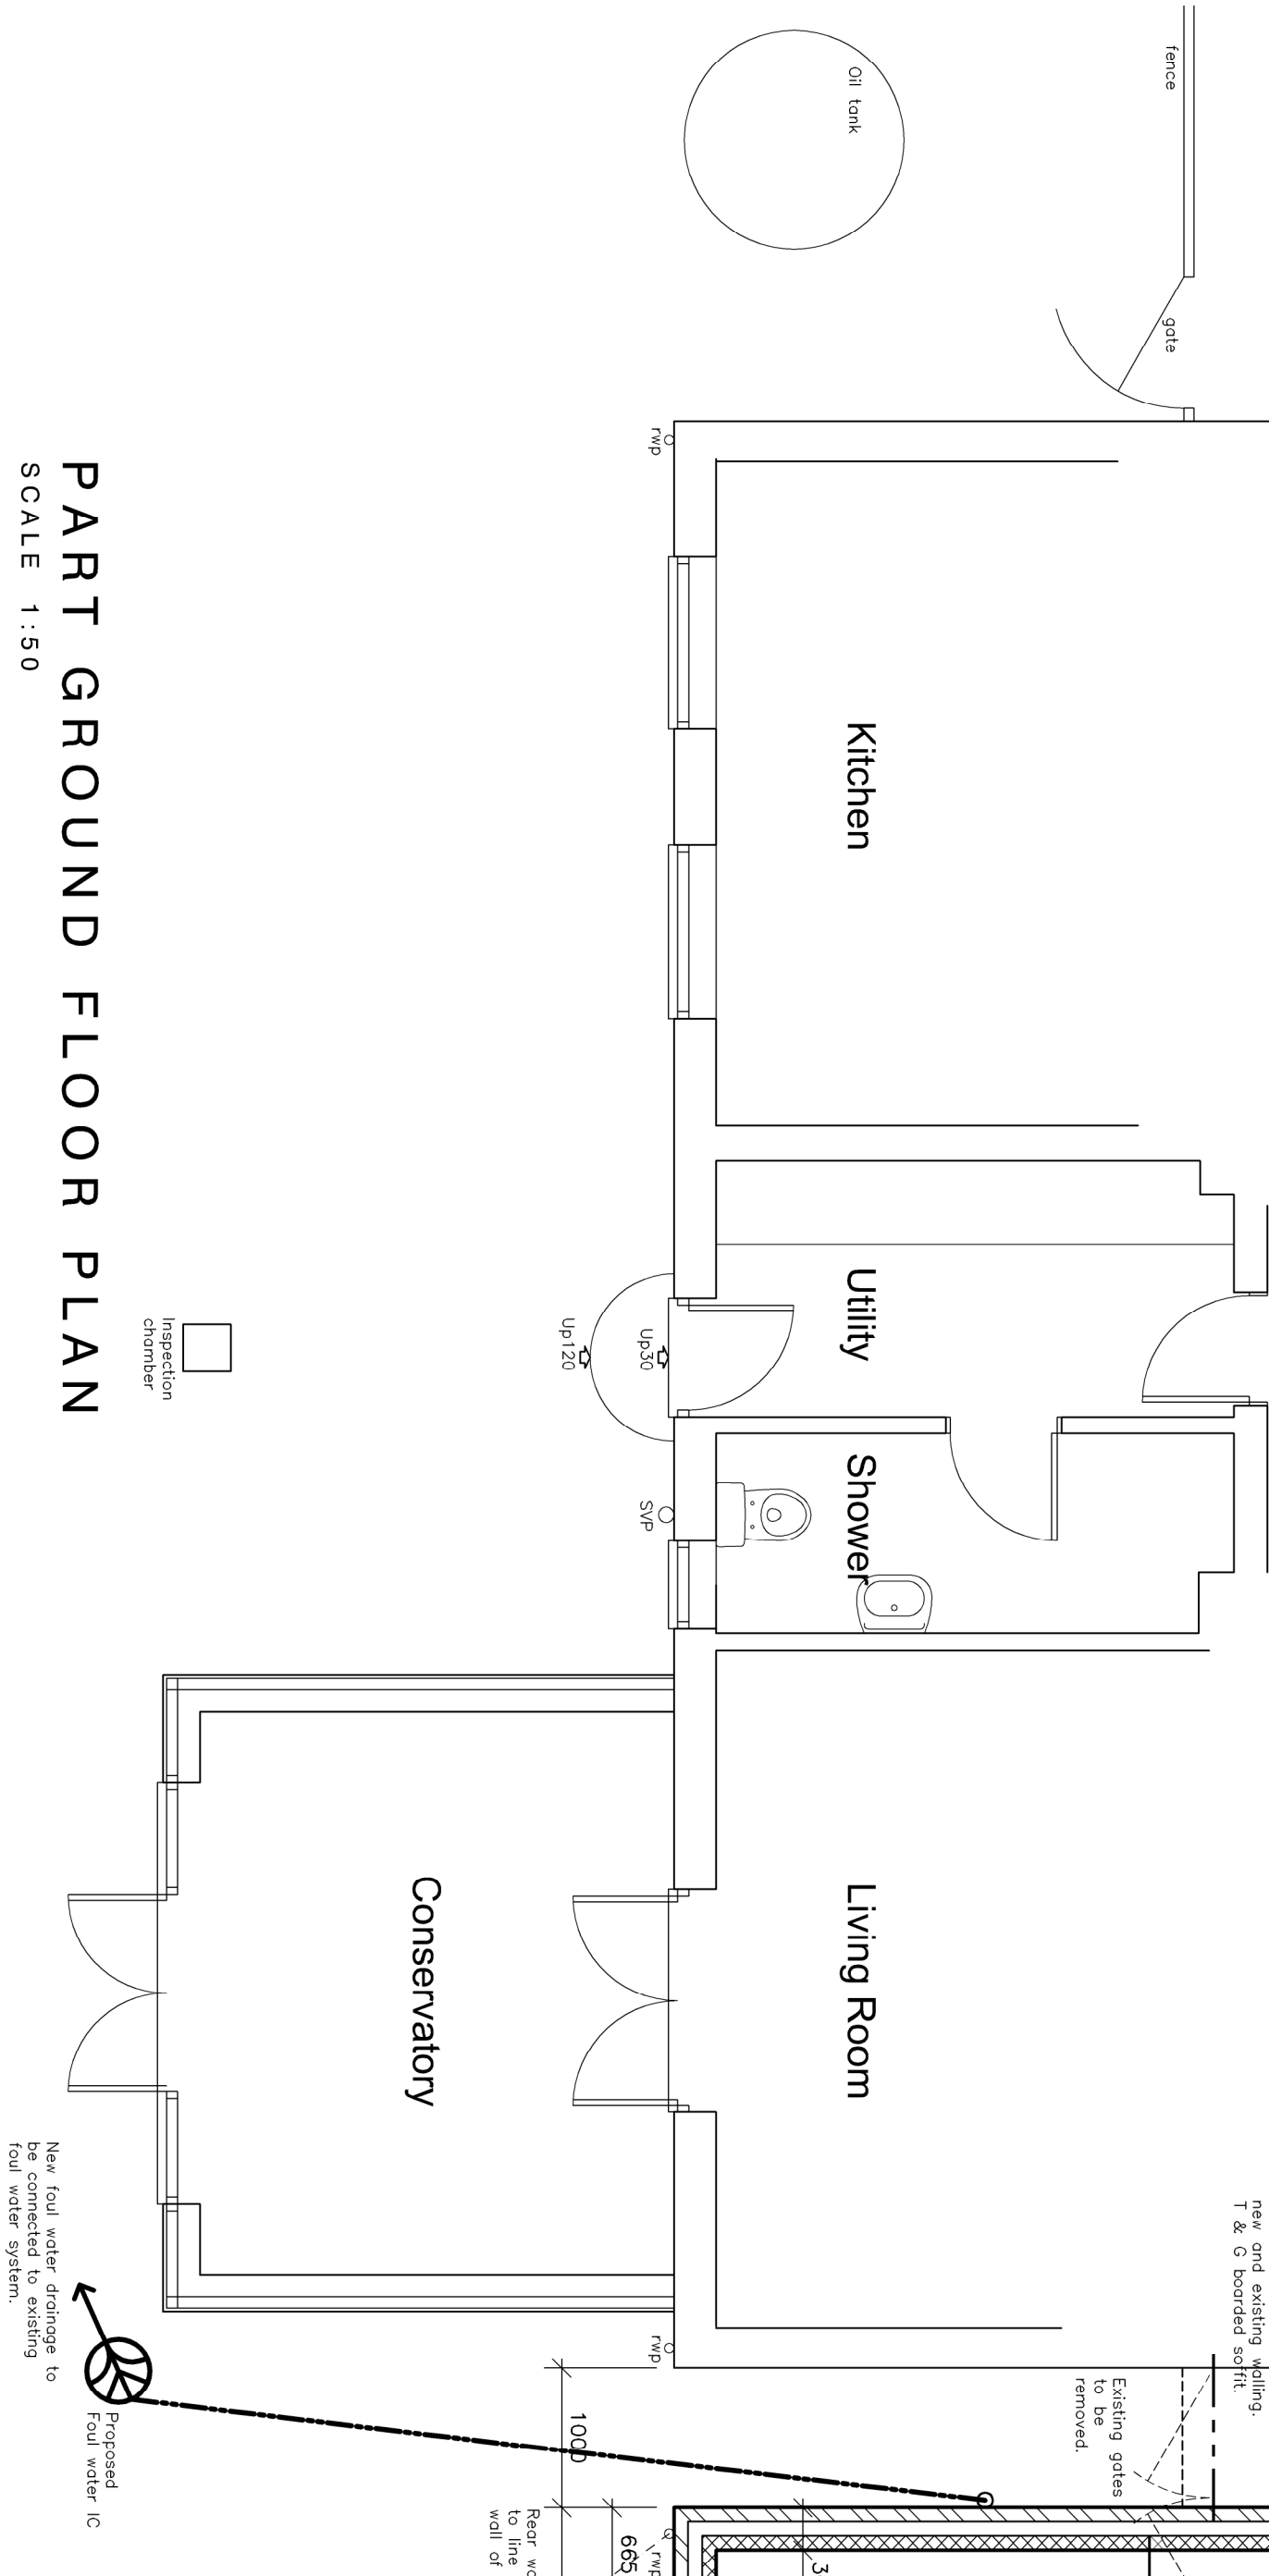

CLIENT:	Mr & Mrs G Kime
PROJECT:	Proposed first floor extension to dwelling
TITLE:	Lings Barn Grovefield Lane Freiston Boston Lincs PE22 0QL
SCALE:	1:50
DRAWN:	NH
CHECKED:	
DATE:	August 2022
REVISION LETTER:	B
DRAWING NO:	B/340 - 4010
ORIGINAL SIZE:	A1

Architectural Consultants

LABC

LABC

LABC

LABC

LABC

BOSTON
STAMFORD
ALFORD
HORNCASTLE
LOUGHRAN
SKEWES

www.neildowman-architecture.co.uk

DOWLMAN
Neil Dowman Architecture

Planning | Design | Project Management