


REVISION:	DESCRIPTION:	MADE BY:	DATE:
-----------	--------------	----------	-------




Proposed extension to form Utility, Kitchen, Dining Area, Living Area, Bedrooms, Bathrooms, Ensuites & Dressing Rooms

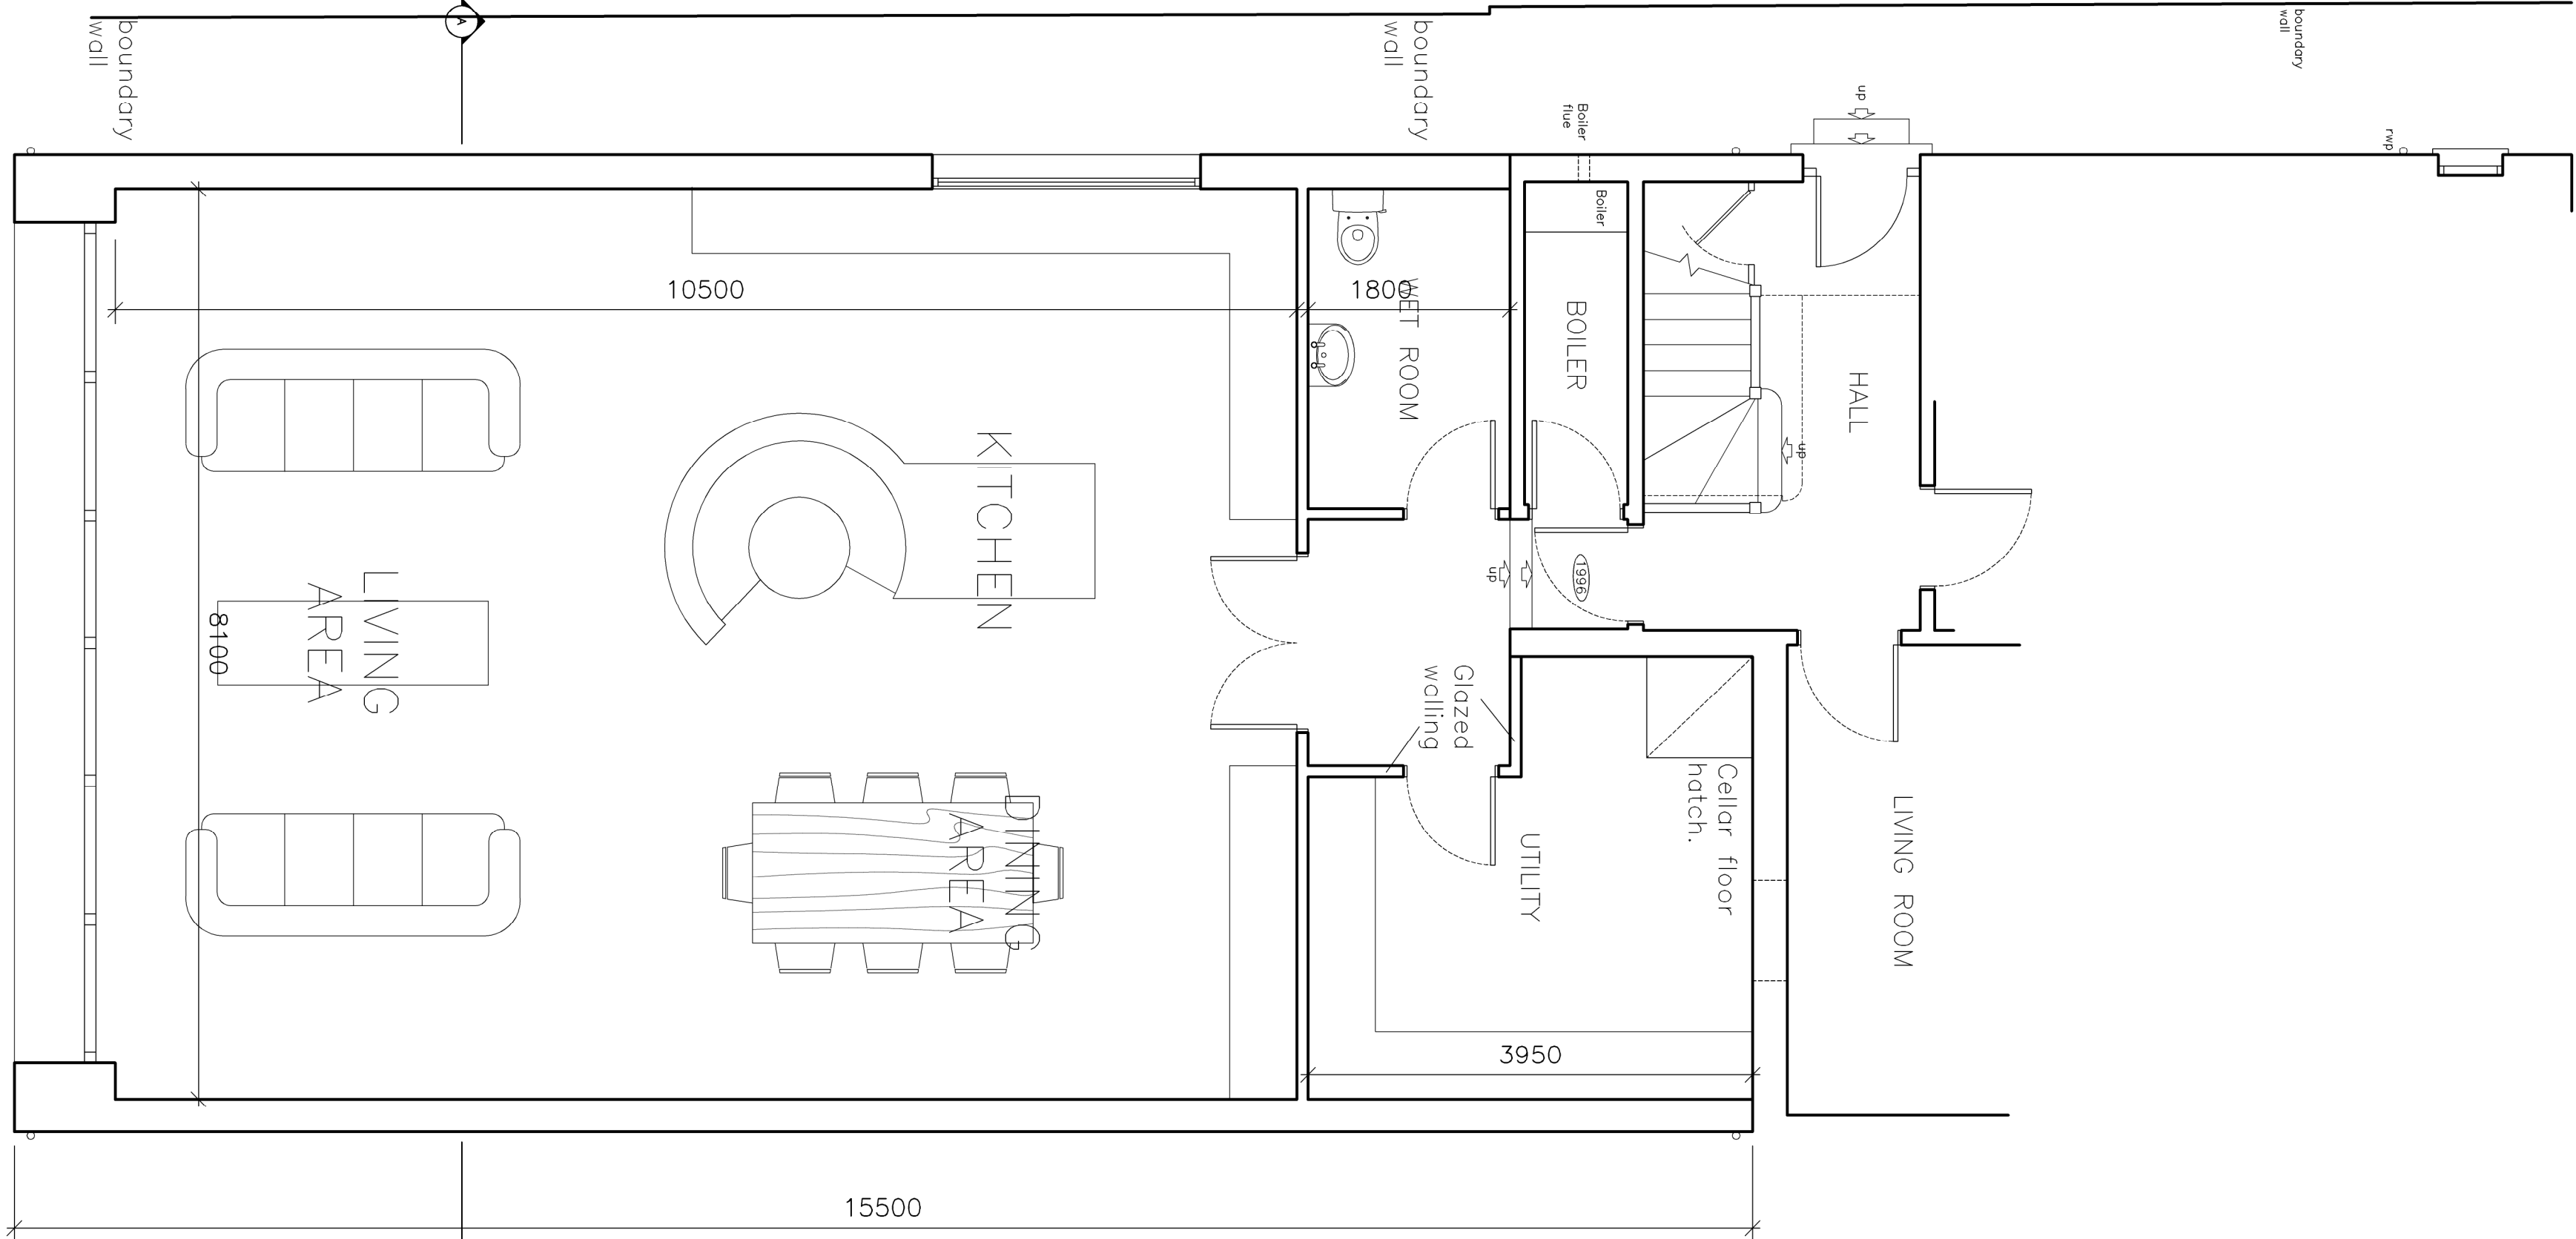


GROUND FLOOR PLAN

SCALE 1:500
0 0.5 1 1.5 2.5 m
1:50

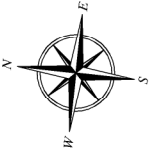

CLIENT:	Mr S Pagden
PROJECT:	Proposed Alterations to Dwelling
	55 Sleaford Road, Boston PE21 8EX
TITLE:	Proposed Plans
SCALE:	Scale as indicated (A1)
REVISION LETTER:	
DRAWN:	HH
DRAWING NO:	B3468-3001
ORIGINAL SIZE:	A1
CHECKED:	
DATE:	December 2020

Architectural Consultants

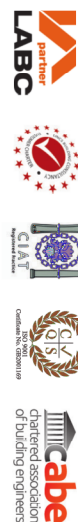

BOSTON 12-14 Main Ridge West, Boston PE21 6QQ **T:** (01205) 357 272 **E:** boston@neildowdman-architecture.co.uk
STAMFORD 14 Barn Hill, Stamford PE9 2AE **T:** (01780) 758 522 **E:** stamford@neildowdman-architecture.co.uk
ALCON 14 Church Street, Alcon and 985 **T:** (01507) 485 863 **E:** alcon@neildowdman-architecture.co.uk
HOLNATON 25 Church Street, Holnaton and 985 **T:** (01507) 485 863 **E:** holnaton@neildowdman-architecture.co.uk
LOUTH 62 Nottingham, Louth LUT1 0LY **T:** (01507) 601 155 **E:** louth@neildowdman-architecture.co.uk
SKEGNESS Skegness Office **T:** (01754) 3880 080 **E:** skegness@neildowdman-architecture.co.uk
By appointment only

www.neildowdman-architecture.co.uk



Neil Dowdman Architecture

Planning | Design | Project Management