


REVISION:	DESCRIPTION:	MADE BY:	DATE:
A	Clerestorey windows omitted from second floor plan	NH	07-01-21

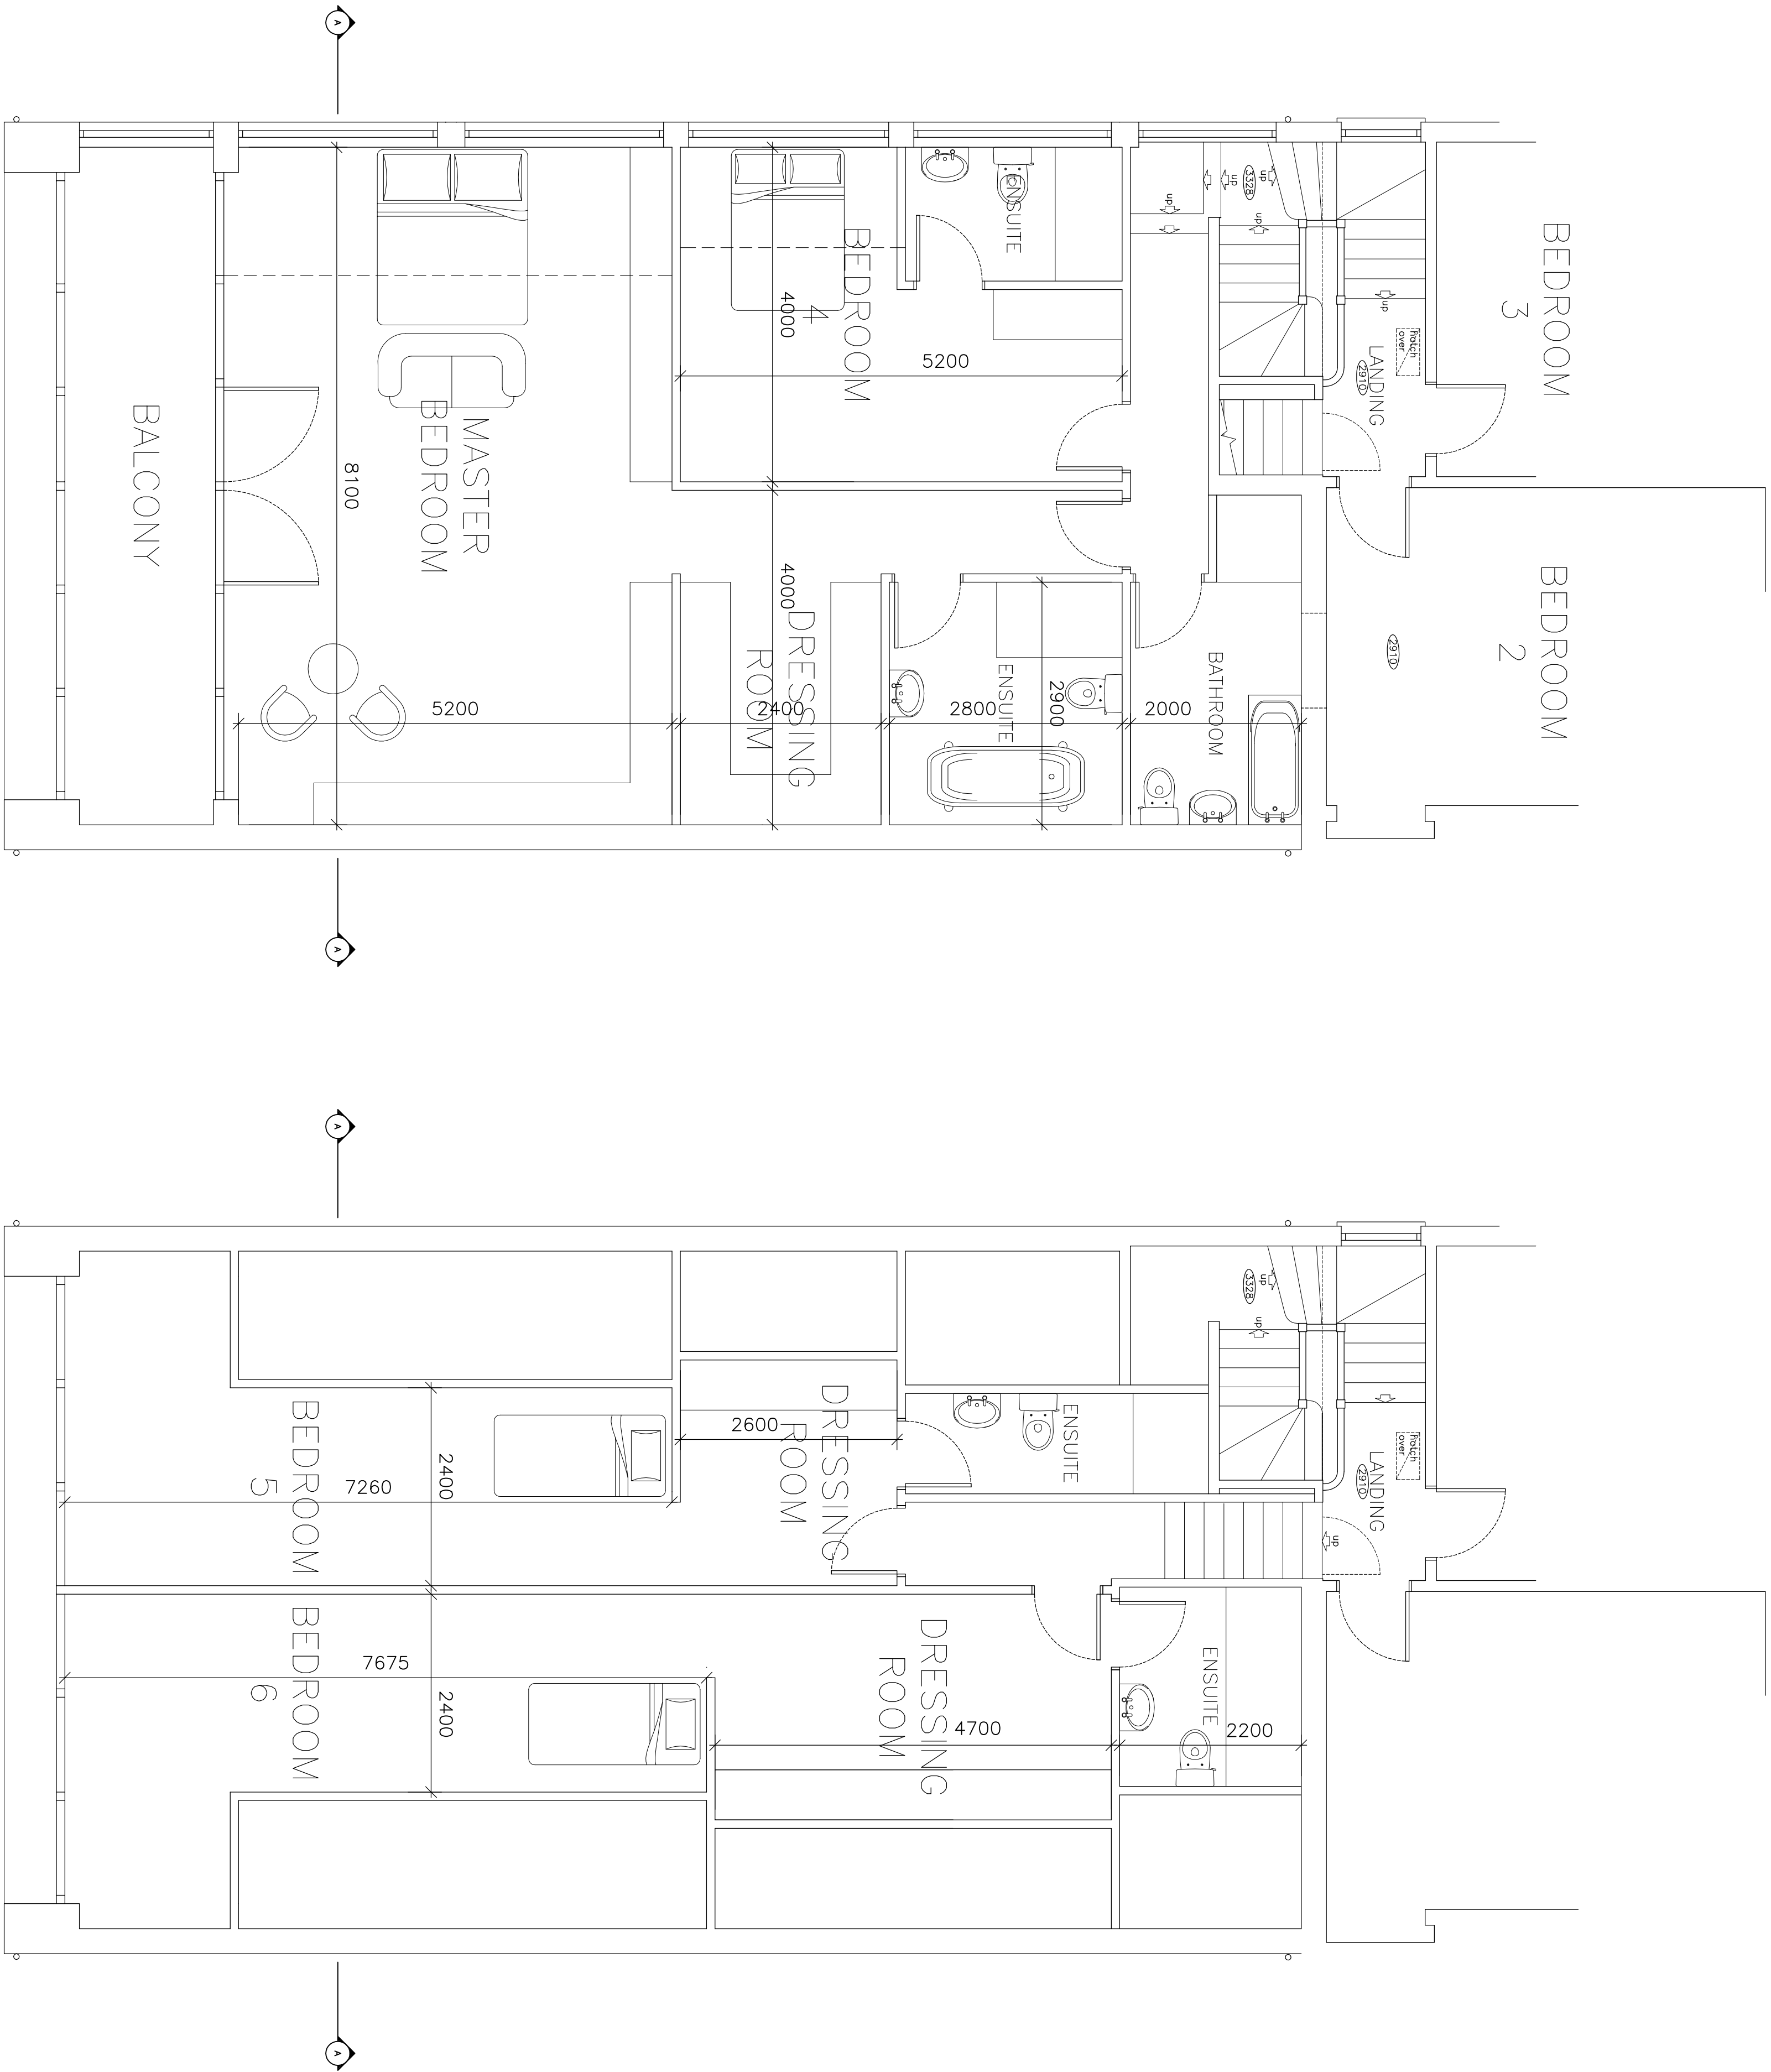


FIRST FLOOR PLAN

SCALE 1:50
0 0.5 1 1.5 2.5 m
1:50

SECOND FLOOR PLAN

SCALE 1:50
0 0.5 1 1.5 2.5 m
1:50

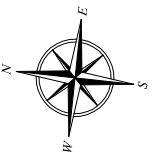

CLIENT: Mr S Pagden

PROJECT: Proposed Alterations to Dwelling

55 Sheaford Road, Boston

PE21 8EX

TITLE: Proposed Plans (1st & 2nd)

SCALE: Scale as Indicated (A1)

REVISION LETTER: A


DRAWN: HHH

DRAWING NO: B3468-2002

ORIGINAL SIZE: A1

CHECKED:  DATE: December 2020

Architectural Consultants

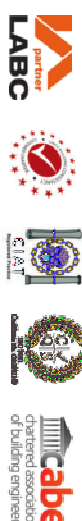

BOSTON 12-14 Main Ridge West, Boston PE21 8QQ **T** 01203 357 372 **E** boston@neildowdman-architecture.co.uk
ALCON 14-16 Church Street, Alford Lincs LE12 5JF **T** 01507 482 852 **E** alford@neildowdman-architecture.co.uk
HOLN 21-23 High Street, Holn LE12 5JF **T** 01507 482 852 **E** holn@neildowdman-architecture.co.uk
LOUTH 62 Merrigale, Louth L10 1JY **T** 01507 501 155 **E** louth@neildowdman-architecture.co.uk
SKENES 62 Merrigale, Louth L10 1JY **T** 01507 501 155 **E** skenes@neildowdman-architecture.co.uk
By appointment only

www.neildowdman-architecture.co.uk



Neil Dowdman Architecture

Planning | Design | Project Management