




REVISION: DESCRIPTION: MADE BY: DATE:

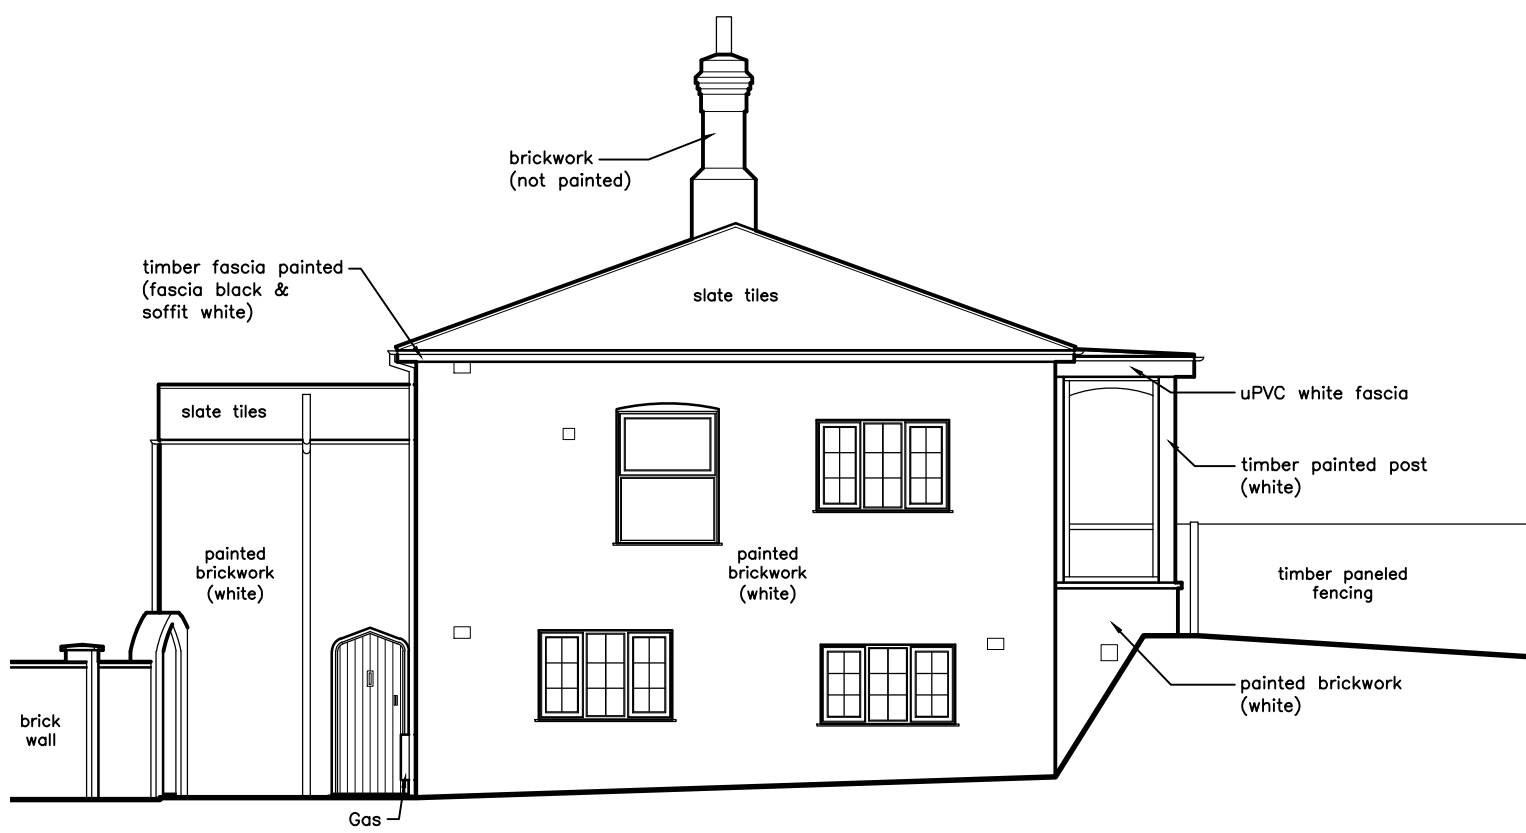


FRONT (WEST) ELEVATION
SCALE 1:100

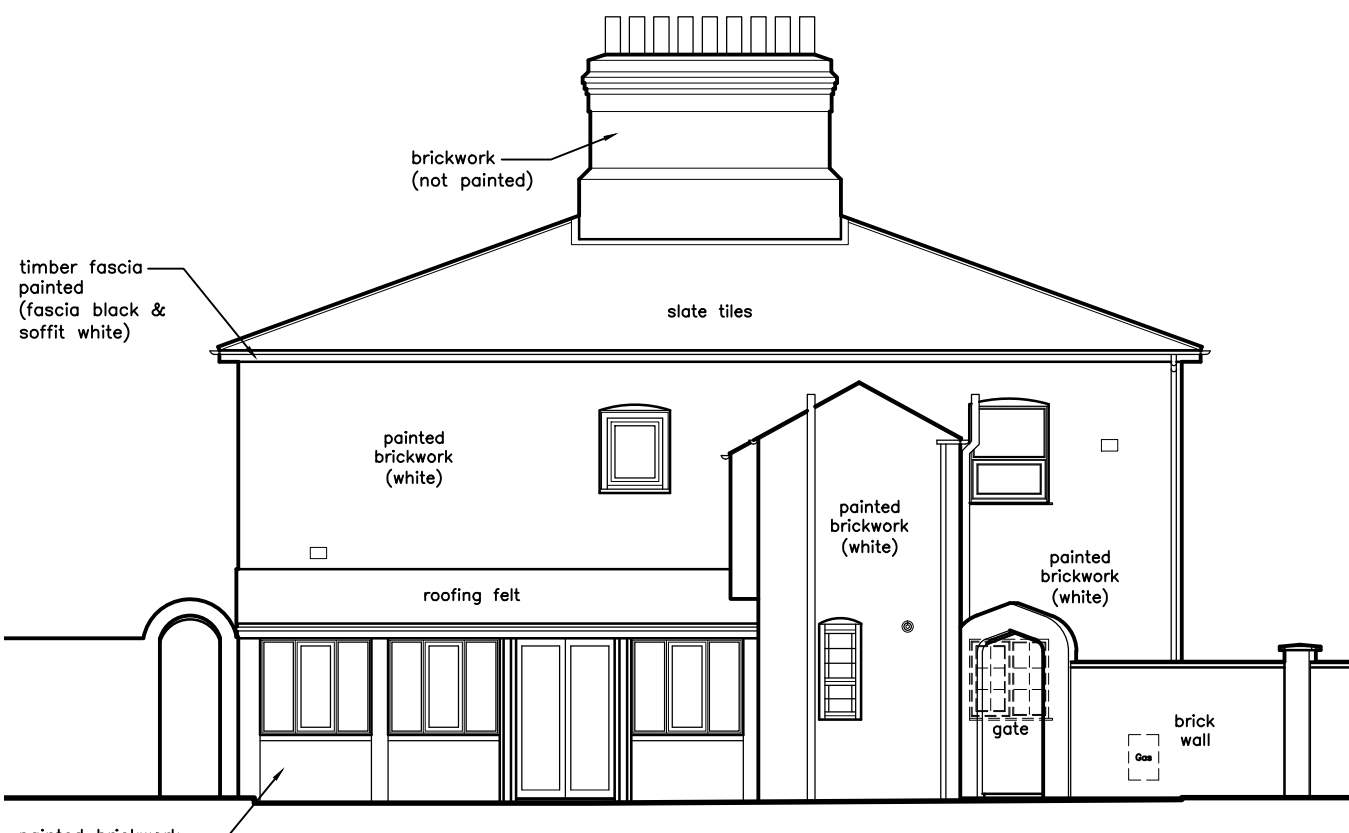


SIDE (NORTH) ELEVATION
SCALE 1:100

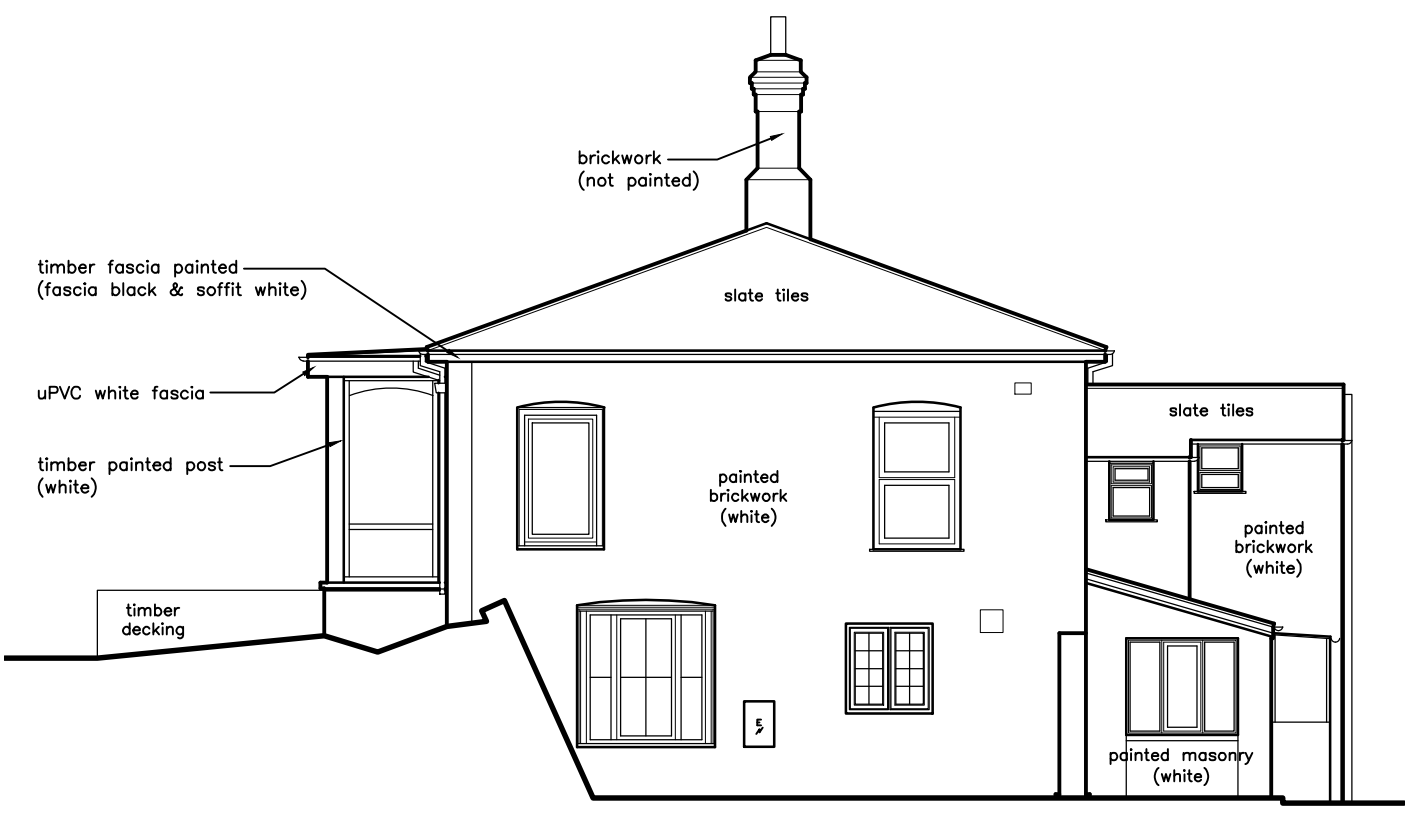


REAR (EAST) ELEVATION
SCALE 1:100

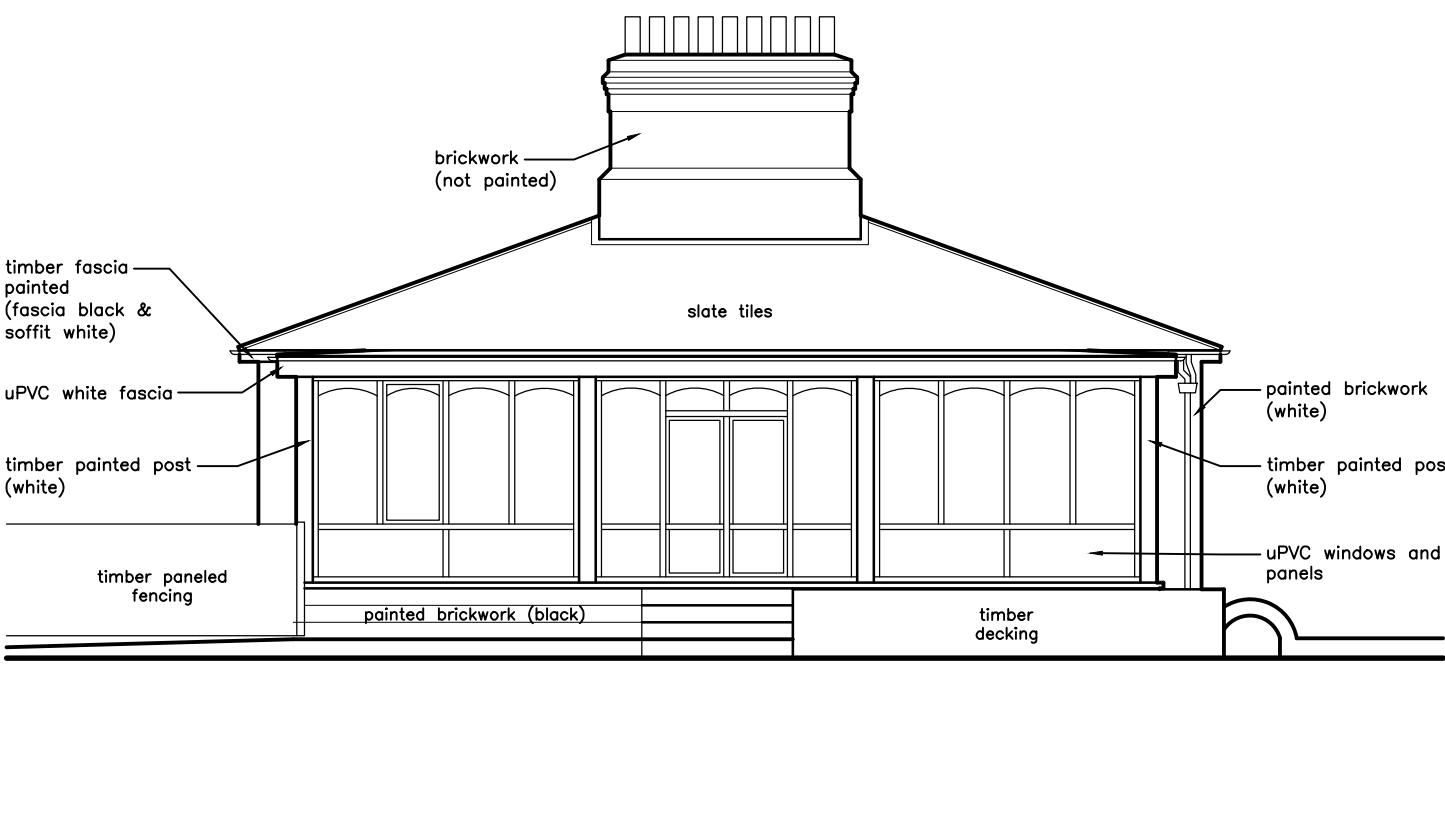

SIDE (SOUTH) ELEVATION
SCALE 1:100

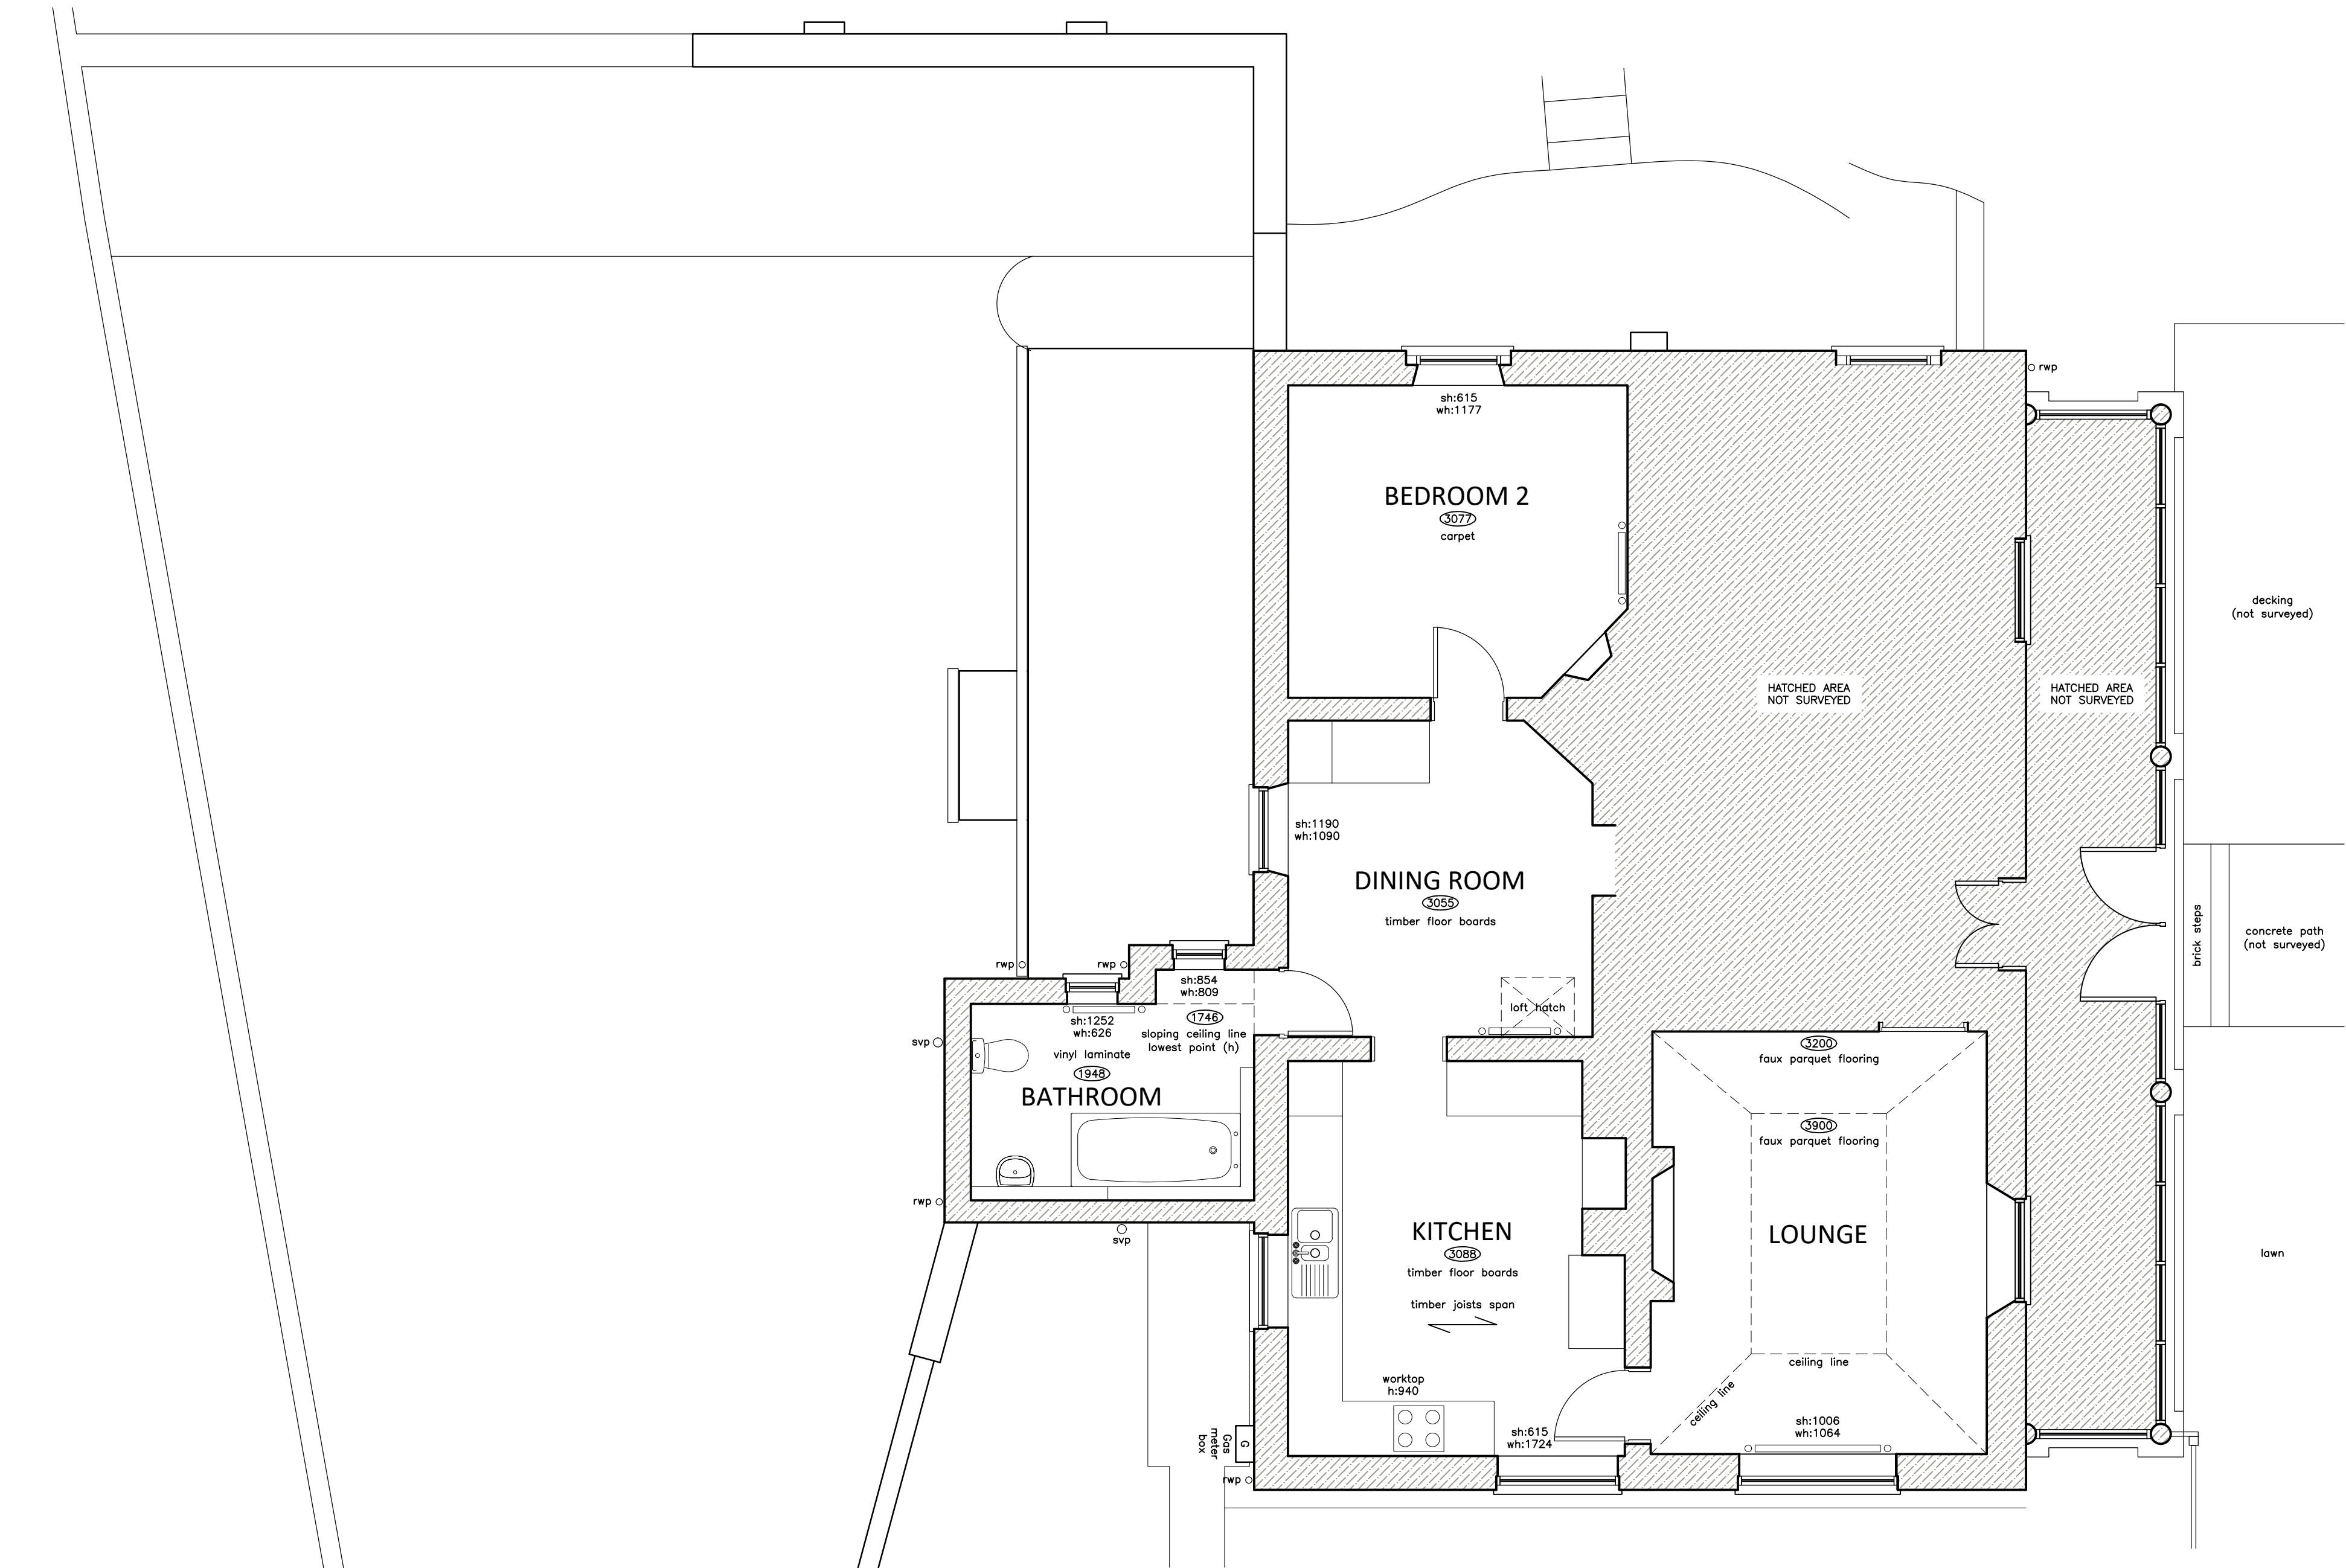

EXISTING - FIRST FLOOR PLAN (AS SURVEYED)
SCALE 1:50

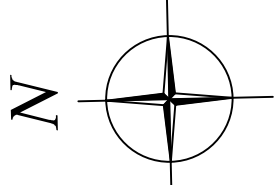

KEY:

- Features to be removed/demolished
- Ceiling height
- Window sill height & head height
- Door head height
- Rainwater pipe
- Soil vent pipe
- Inspection chamber
- Gully
- Direction of joists over
- Section tag
- Radiator

CLIENT: Mr & Mrs Heslop

PROJECT: Proposed extensions & alterations to form annexe, kitchen, dining & living at

Neptune Cottage, Sea Bank, Boston, Lincolnshire PE21 0AD

TITLE: First Floor Plan & Elevations (As Surveyed)

SCALE: As Shown (A1) REVISION LETTER:

DRAWN: AJR DRAWING NO: B/3472-1001

CHECKED: ORIGINAL SIZE: A1

DATE: OCTOBER 2020

Architectural Consultants

BOSTON 12-14 Main Ridge West, Boston PE21 6GQ t: (01205) 357 272 e: boston@neildowlman-architecture.co.uk
STAMFORD 14 Barn Hill, Stamford PE9 2AE t: (01780) 758 522 e: stamford@neildowlman-architecture.co.uk
ALFORD 4-5 Church Street, Alford LN13 9EF t: (01507) 463 863 e: alford@neildowlman-architecture.co.uk
HORNCASTLE 29 St Lawrence Street, Horncastle LN9 5DN t: (01507) 522 899 e: horncastle@neildowlman-architecture.co.uk
LOUTH 62 Northgate, Louth LN11 0LY t: (01507) 601 155 e: louth@neildowlman-architecture.co.uk
SKEGNESS (Satellite Office) t: (01754) 880 080 e: skegness@neildowlman-architecture.co.uk
*By appointment only

www.neildowlman-architecture.co.uk

DOWLMAN
Neil Dowlman Architecture

Planning | Design | Project Management