


REVISION: DESCRIPTION: MADE BY: DATE:


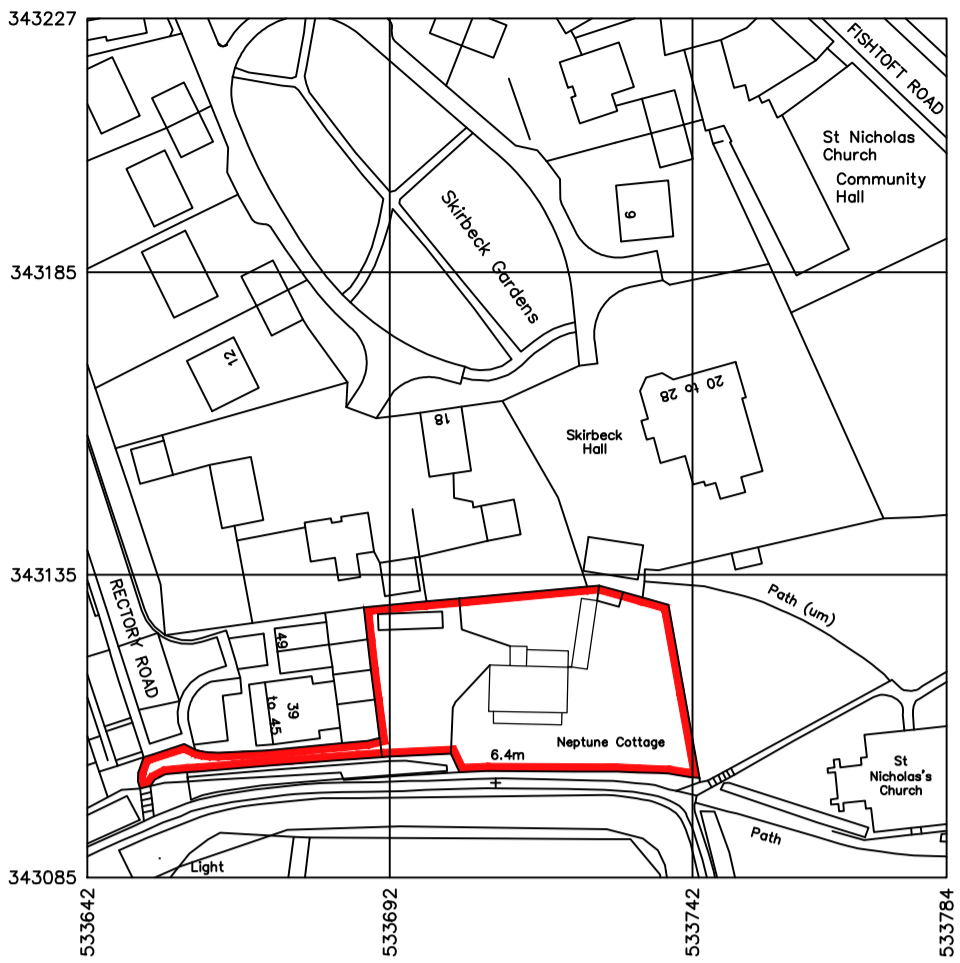


Crown copyright 2020. Supplied by copla ltd trading as UKPlanningMaps.com a licensed Ordnance Survey partner (100054135).

SITE LOCATION PLAN

SCALE 1:1250


0 10 20 40 60 m

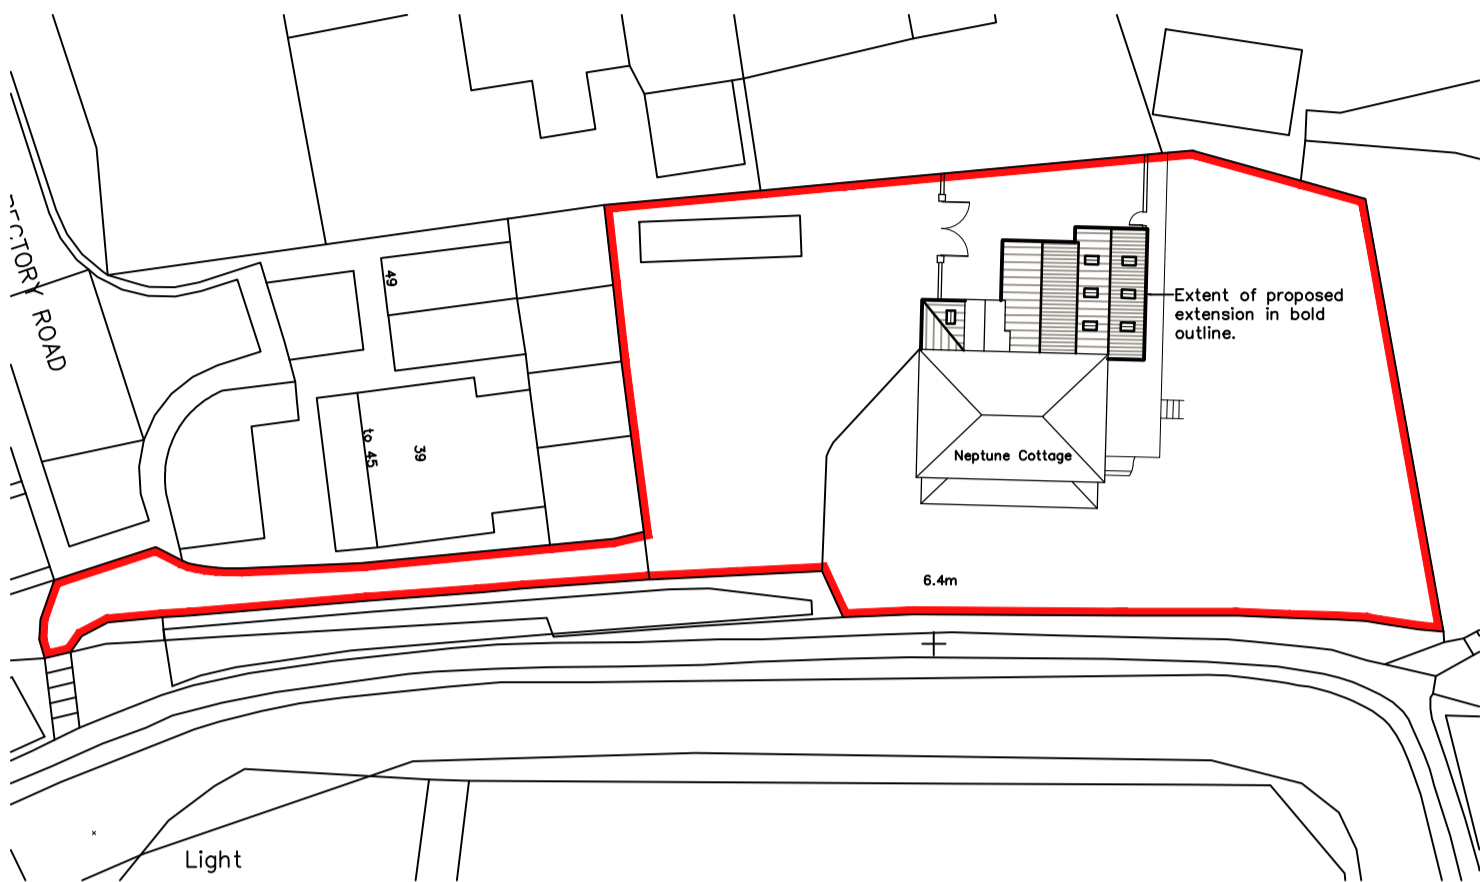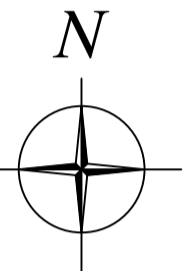

SITE BLOCK PLAN

SCALE 1:500

0 2.5 5 10 15 25 m

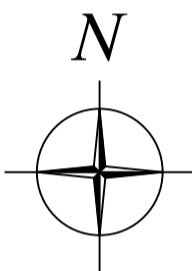

KEY:

- Site boundary
- rwp Rainwater pipe
- svp Soil vent pipe

CLIENT: Mr & Mrs Heslop

PROJECT: Proposed extensions & alterations to form annexe, kitchen, dining & living at

Neptune Cottage, Sea Bank, Boston, Lincolnshire PE21 0AD

TITLE: Ground Floor, Block and Location Plan

SCALE: As Shown (A1)

REVISION LETTER:

DRAWN: AJR

DRAWING NO: B/3472-3001

CHECKED:

ORIGINAL SIZE: A1

DATE: December 2020

Architectural Consultants



BOSTON 12-14 Main Ridge West, Boston PE21 6GQ t: (01205) 357 272 e: boston@neildowdman-architecture.co.uk
STAMFORD 14 Barn Hill, Stamford PE9 2AE t: (01780) 758 522 e: stamford@neildowdman-architecture.co.uk
ALFORD 4-5 Church Street, Alford LN13 9EF t: (01507) 463 863 e: alford@neildowdman-architecture.co.uk
HORNCASTLE 29 St Lawrence Street, Horncastle LN9 5DN t: (01507) 522 899 e: horncastle@neildowdman-architecture.co.uk
LOUTH 62 Northgate, Louth LN11 0LY t: (01507) 601 155 e: louth@neildowdman-architecture.co.uk
SKEGNESS (Satellite Office) t: (01754) 880 080 e: skegness@neildowdman-architecture.co.uk
*By appointment only

www.neildowdman-architecture.co.uk

DOWLMAN
Neil Dowdman Architecture

Planning | Design | Project Management

GROUND FLOOR PLAN

SCALE 1:50

0 0.5 1 1.5 2.5 m

