


REVISION: DESCRIPTION: MADE BY: DATE:

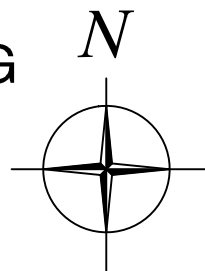

SITE PLAN AS EXISTING
SCALE 1:200
1:200 0 1 2 3 4 5 10 m



Notes:


Levels are shown in metres & are based on nearest Ordnance Survey Bench Mark No. 'S 0574' (+5.957m AOD) situated on nearby ex-Corn Office building (50 High Street).

Existing Ground Floor Level:
+3.990m AOD

Nearest OS BM:
+5.957m AOD

Legend:

- Site Boundary
- Tree (existing)
- Hedging/shrubbery (existing)
- Feature / height marker
- Temporary Bench Mark
- Inspection chamber

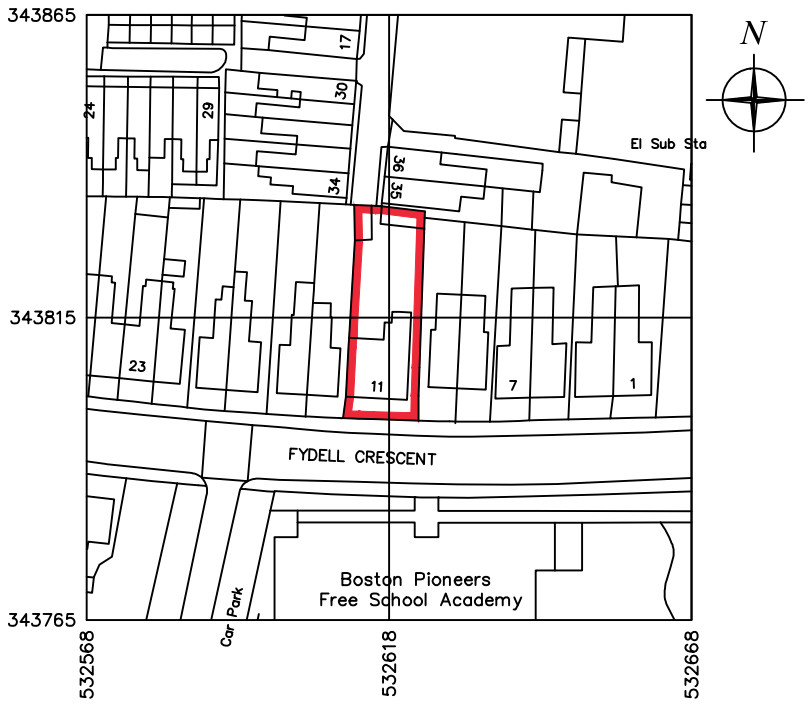

SITE LOCATION PLAN
SCALE 1:1250

1:1250 0 10 20 40 60 m

CLIENT: Shilton Property Development Ltd.

PROJECT: Proposed Alterations to Existing Dwelling to form 2No. Dwellings

11 Fydell Crescent, Boston, Lincolnshire PE21 8SS

TITLE: Site Plan - As Surveyed

SCALE: 1:200 / 1:1250 (A1)

REVISION LETTER:

DRAWN: GAS

DRAWING NO: B/3496-1002



ORIGINAL SIZE: A1

CHECKED:

DATE: JAN 21

Architectural Consultants



BOSTON 12-14 Main Ridge West, Boston PE21 6GQ t: (01205) 357 272 e: boston@neildowlman-architecture.co.uk
STAMFORD 14 Barn Hill, Stamford PE9 2AE t: (01780) 758 522 e: stamford@neildowlman-architecture.co.uk
ALFORD 4-5 Church Street, Alford LN13 9EF t: (01507) 463 863 e: alford@neildowlman-architecture.co.uk
HORNCASTLE 29 St Lawrence Street, Horncastle LN9 5DN t: (01507) 522 899 e: horncastle@neildowlman-architecture.co.uk
LOUTH 62 Northgate, Louth LN11 0LY t: (01507) 601 155 e: louth@neildowlman-architecture.co.uk
SKEGNESS (Satellite Office) t: (01754) 880 080 e: skegness@neildowlman-architecture.co.uk
**By appointment only*

www.neildowlman-architecture.co.uk

DOWLMAN
Neil Dowlman Architecture

Planning | Design | Project Management