





**COPYRIGHT**  
Origin Design Studio has prepared and issued this document to the named client and associated professionals related to this project. Origin Design Studio retains ownership. We do not give permission for reproduction and editing without consultation and our approval.


**GENERAL NOTES**  
This drawing is to be read in conjunction with all relevant Engineers, Architect's and specialists' drawings. Do not scale from this or any other Origin Design Studio drawing. All dimensions to be checked on site prior to construction or fabrication. Changes to specification are to contractors risk. All changes should be brought to the attention of the client/Building Control for approval. Please report any errors immediately.

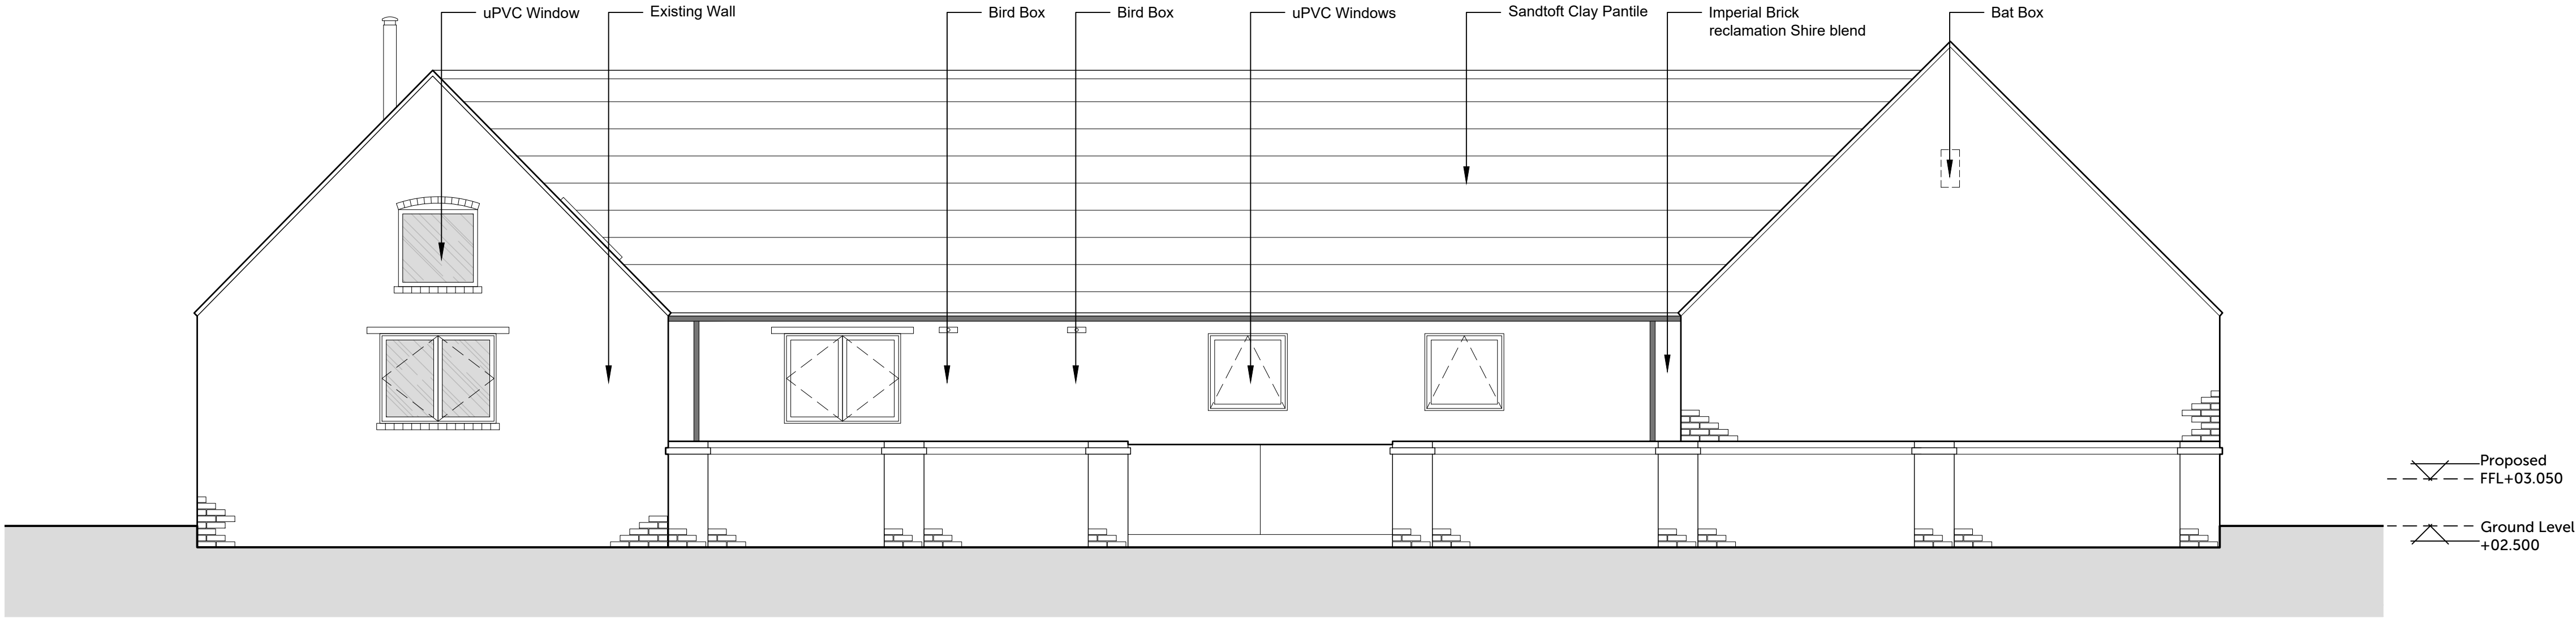

**PROPOSED SOUTH ELEVATION**  
1:50

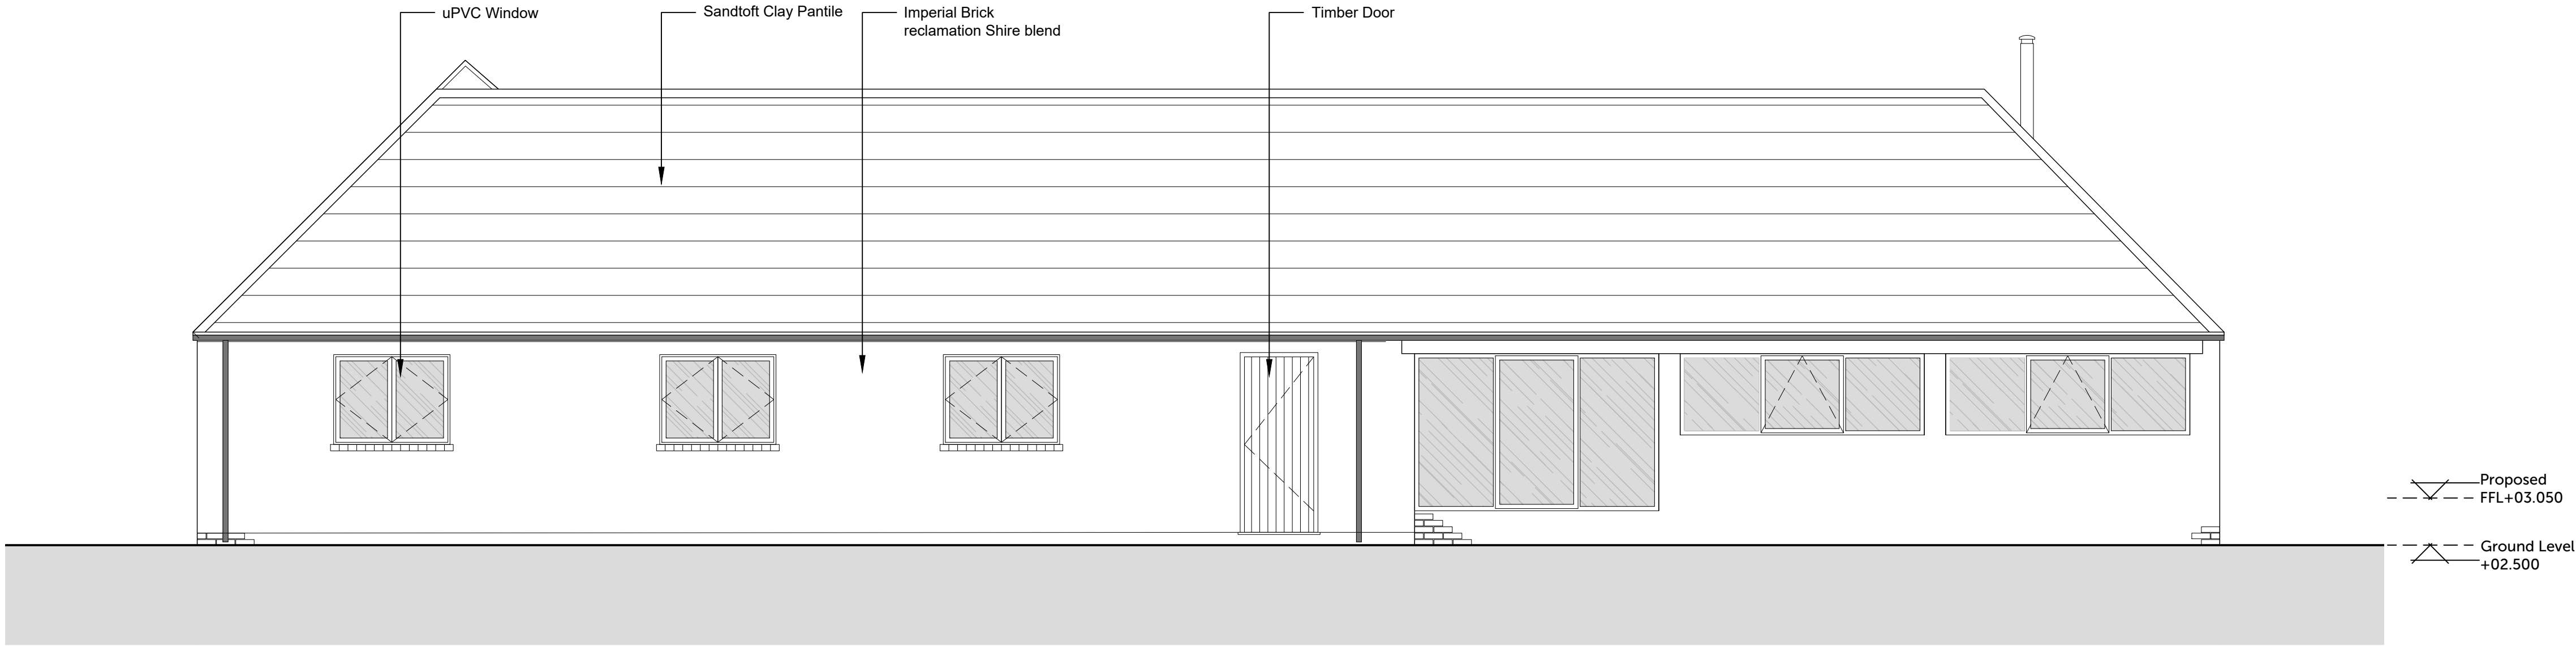

**PROPOSED NORTH ELEVATION**  
1:50

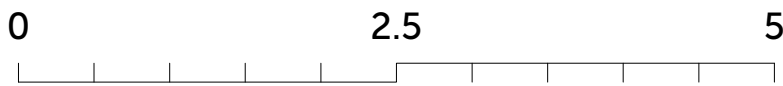

Rev.	Description	Date	Checked Rev. by
P03	Issued for planning.	27/05/2021	DIT
P02	Revised for Resubmission	08/03/2021	RWDC
P01	Issued for planning.	23/12/2020	RWDC

Client  
**H Robinson & Son**

Project Title  
**Proposed Barn Conversion  
to a Residential Dwelling**

Site Details  
Red Farm House  
Main Road, Brothertoft  
Boston, PE20 3SW

Title  
**Proposed Elevations 1 of 3**

Drawing Number  
**J1751-PL-04**

Print Size  
A1



Origin Design Studio Ltd  
Holly House, Meadow Lane  
South Hykeham, Lincoln LN6 9PF

T. 01522 405100  
E. [info@origindesignstudio.co.uk](mailto:info@origindesignstudio.co.uk)  
[www.origindesignstudio.co.uk](http://www.origindesignstudio.co.uk)

**RIBA**   
Chartered Practice