





**COPYRIGHT**  
Origin Design Studio has prepared and issued this document to the named client and associated professionals related to this project. Origin Design Studio retains ownership. We do not give permission for reproduction and editing without consultation and our approval.

**GENERAL NOTES**  
This drawing is to be read in conjunction with all relevant Engineers, Architect's and specialists' drawings. Do not scale from this or any other Origin Design Studio drawing. All dimensions to be checked on site prior to construction or fabrication. Changes to specification are to contractors risk. All changes should be brought to the attention of the client/Building Control for approval. Please report any errors immediately.

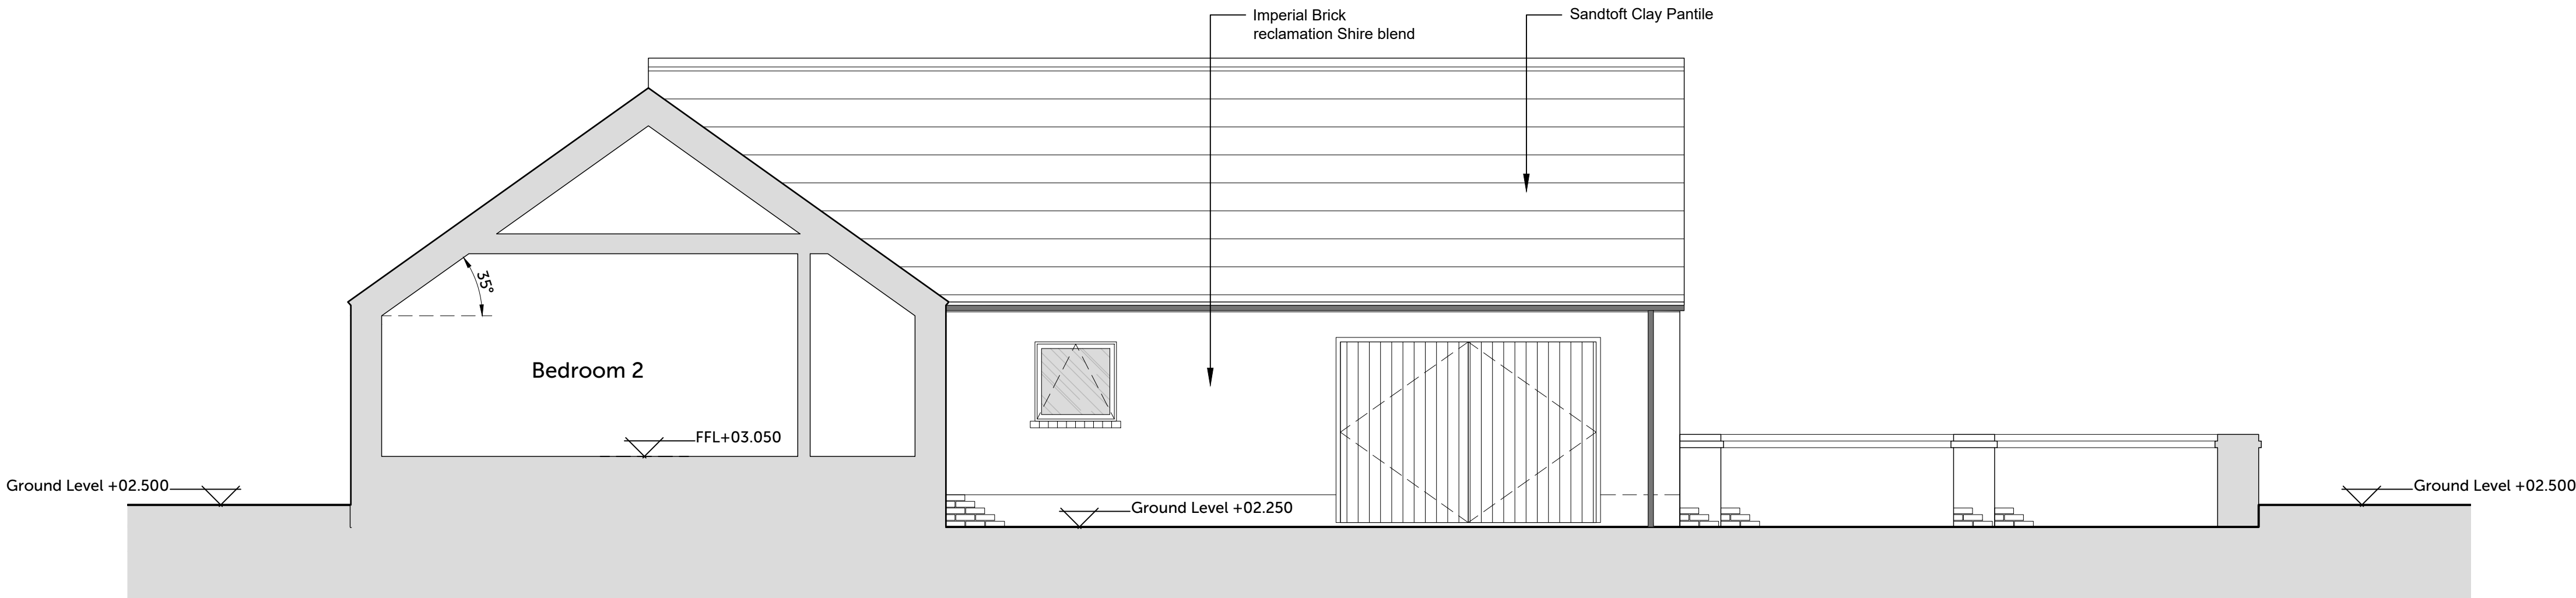


PROPOSED WEST ELEVATION (Inside Courtyard)

1:50

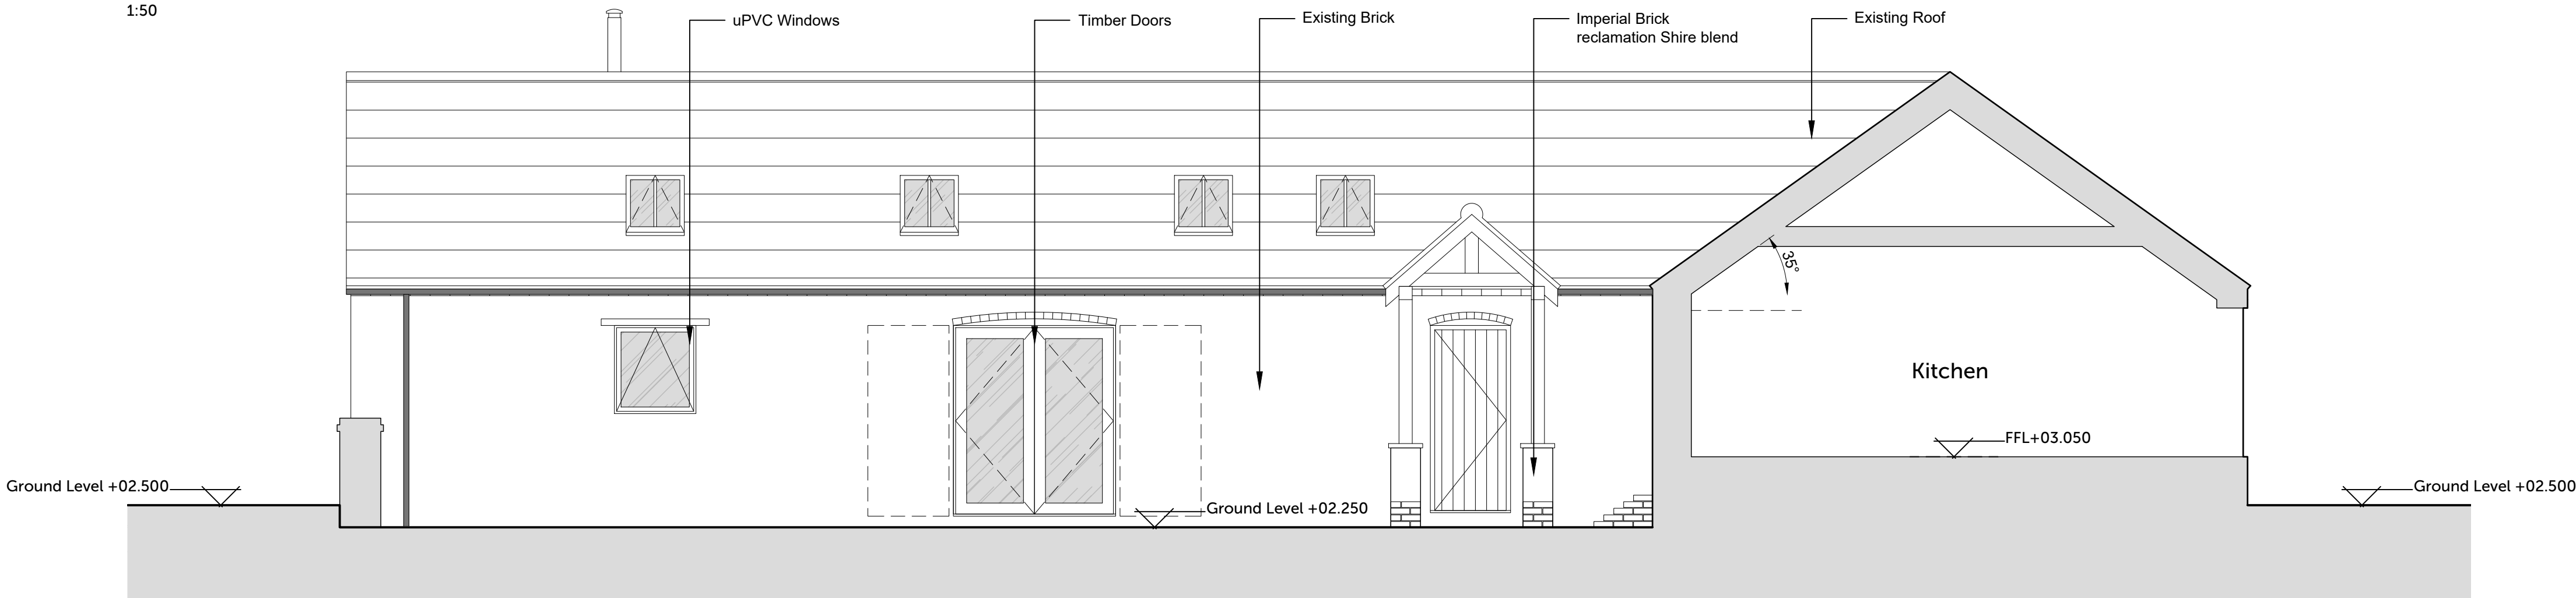


PROPOSED EAST ELEVATION (Inside Courtyard)

1:50

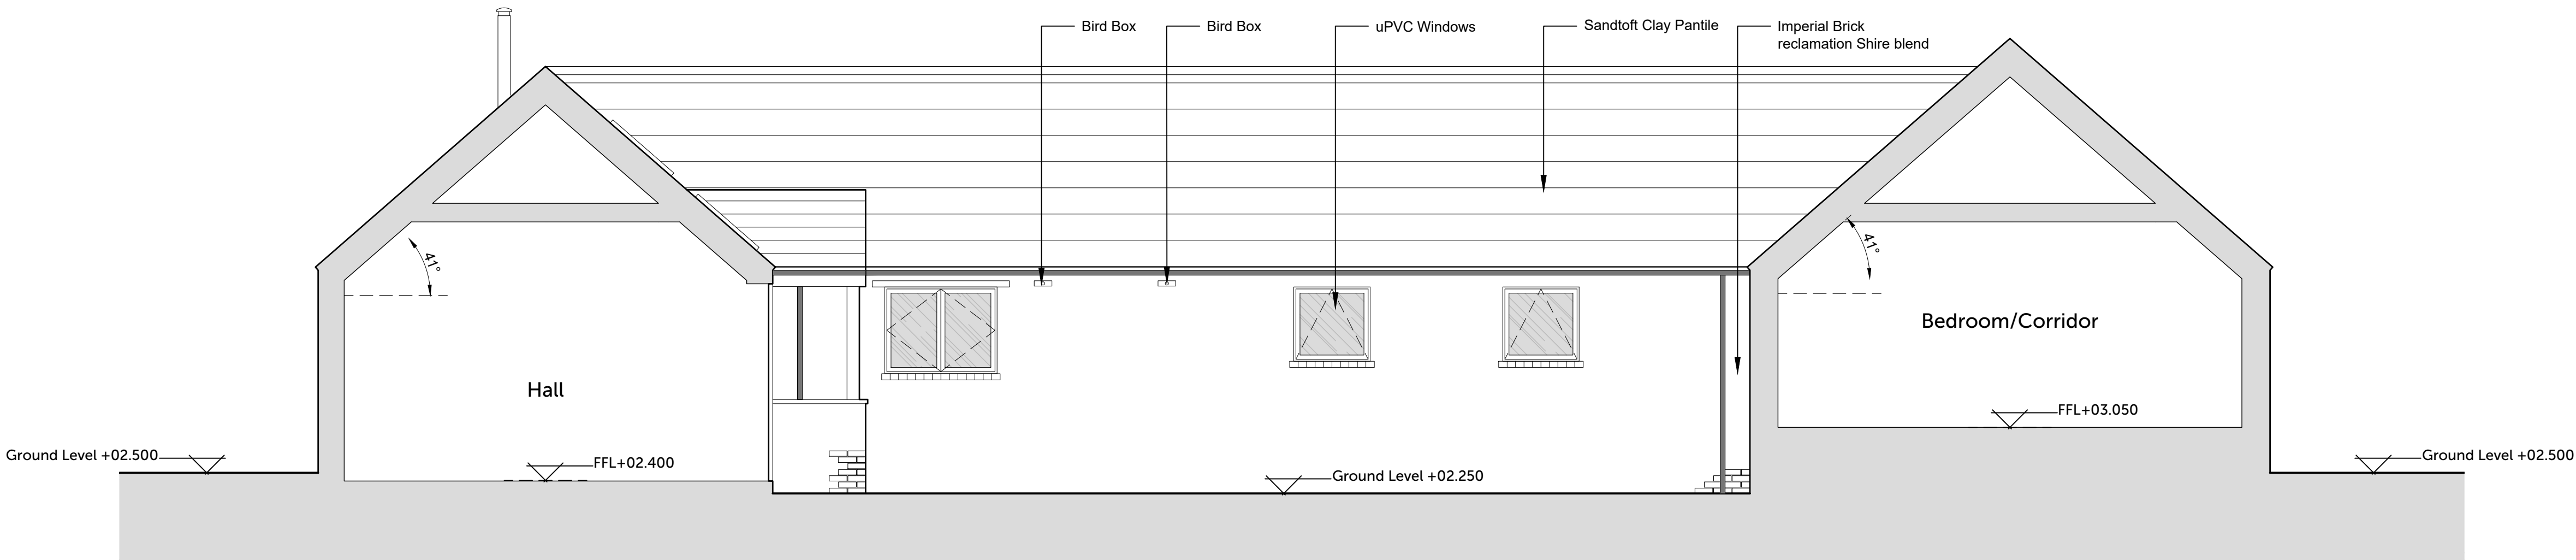

PROPOSED SOUTH ELEVATION (Inside Courtyard)

1:50

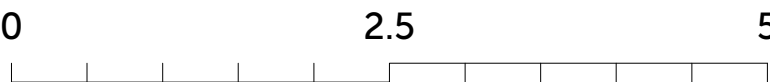

PD4	Issued for planning	27/05/2021	DIT
PD3	Revised for Resubmission	09/09/2021	RWDC
PD2	General revision	12/05/2021	RWDC
PD1	Issued for planning	23/12/2020	RWDC
Rev.	Description	Date	Checked Rev. by

Client  
H Robinson & Son

Project Title  
Proposed Barn Conversion  
to a Residential Dwelling

Site Details  
Red Farm House  
Main Road, Brothertoft  
Boston, PE20 3SW

Title  
Proposed Elevations 3 of 3

Drawing Number  
J1751-PL-06

Print Size  
A1



Origin Design Studio Ltd  
Holly House, Meadow Lane  
South Hykeham, Lincoln LN6 9PF

T. 01522 405100  
E. info@origindesignstudio.co.uk  
www.origindesignstudio.co.uk

