



Existing Ridge Level
+04.481


Existing Eaves Level
+02.477

Proposed Sleeping
Accommodation FFL +01.60


Proposed Habitable
Rooms FFL +01.00

Proposed Non-Habitable
Room FFL +00.150
Ground Level North
East +00.000


Ground Level South
West -00.230

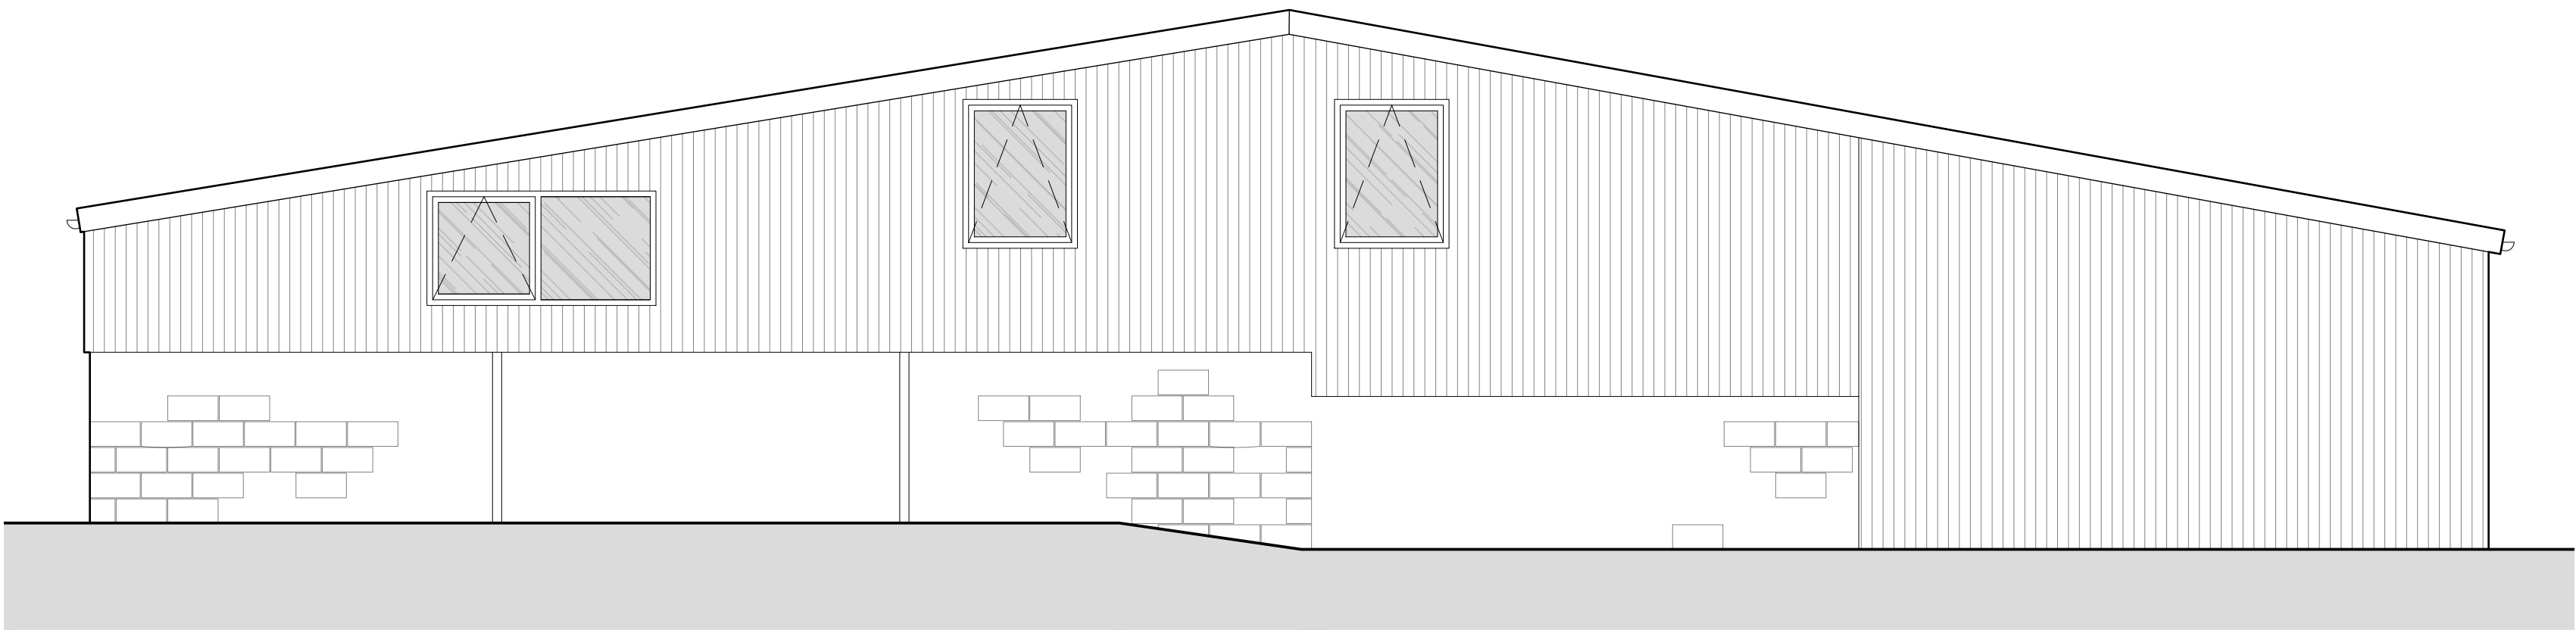

PROPOSED NORTH WEST ELEVATION
1 : 50

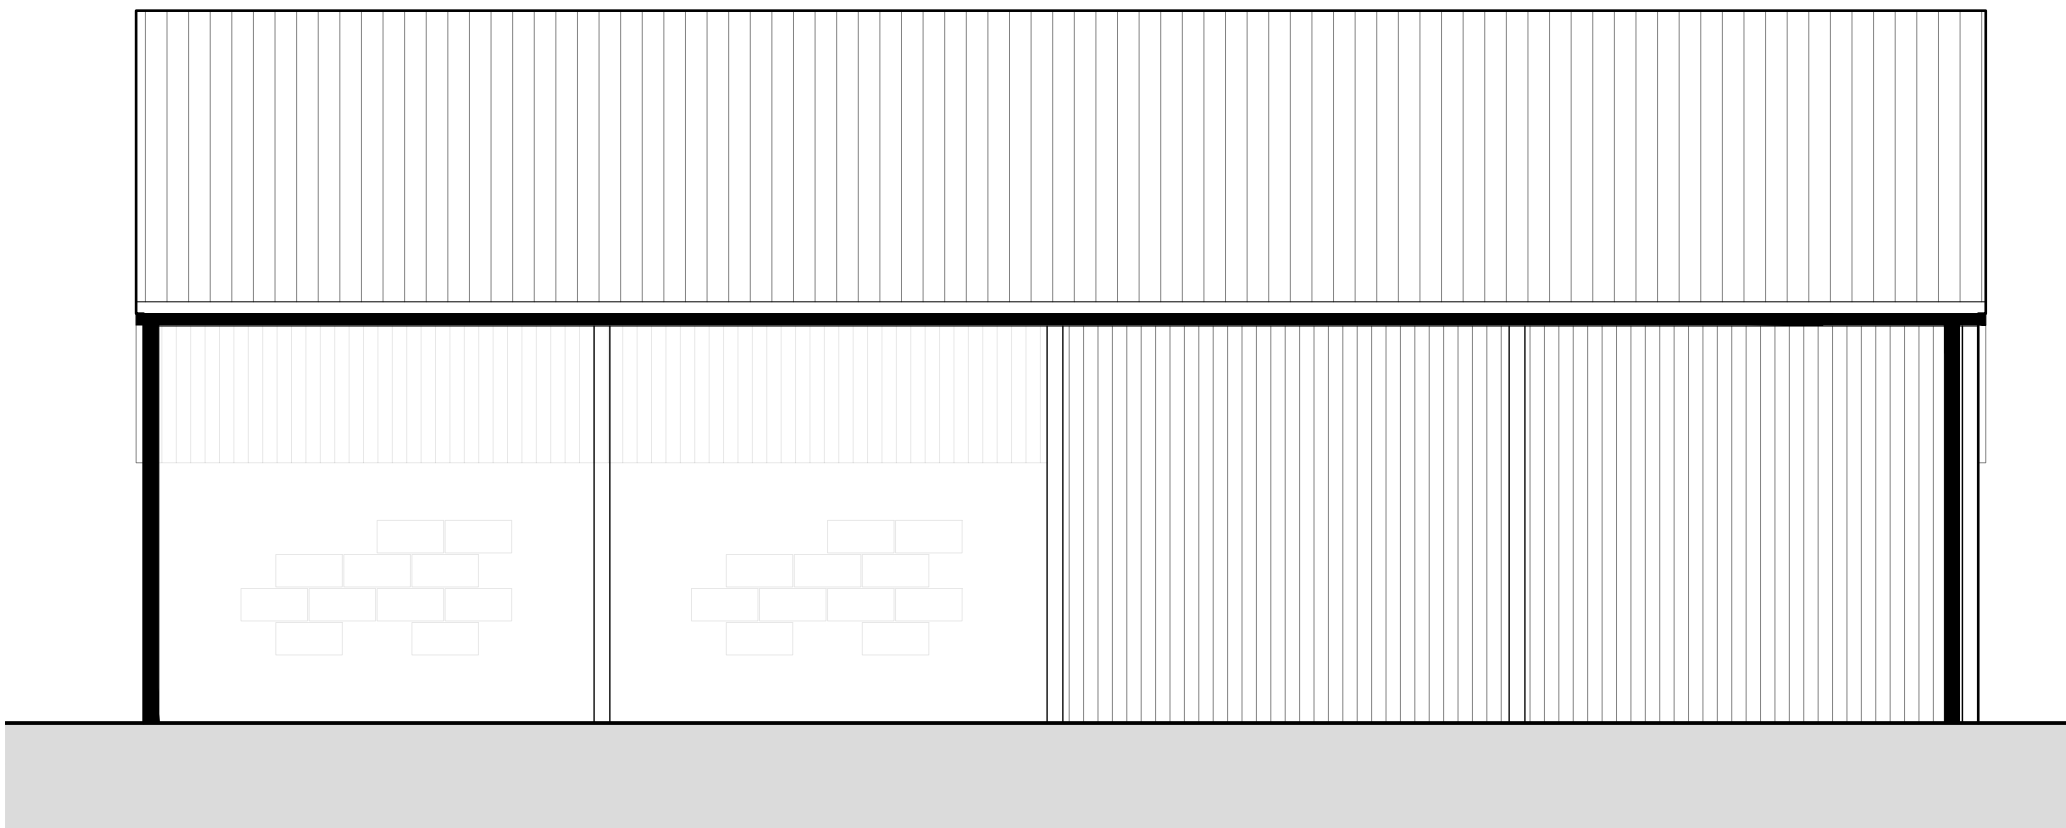

PROPOSED SOUTH WEST ELEVATION
1 : 50

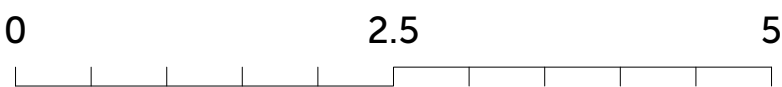

COPYRIGHT
Origin Design Studio has prepared and issued this document to the named client and associated professionals related to this project. Origin Design Studio retains ownership. We do not give permission for reproduction and editing without consultation and our approval.

GENERAL NOTES
This drawing is to be read in conjunction with all relevant Engineers, Architect's and specialists' drawings. Do not scale from this or any other Origin Design Studio drawing. All dimensions to be checked on site prior to construction or fabrication. Changes to specification are to contractors risk. All changes should be brought to the attention of the client/Building Control for approval. Please report any errors immediately.

AO2	Revised for the LPA.	24/05/2022	MOO
AO1	Issued to client/LPA.	01/04/2022	MOO
Rev.	Description	Date	Checked Rev. by

Client
Mr James Cheer

Project Title
Barn Conversion

Site Details
Land to the West of Sea Dyke Road
Seadyke, nr Kirton
PE20 1QE

Title
Proposed Elevations
2 of 2

Drawing Number
J1883-SCH-23

Print Size
A1



Origin Design Studio Ltd
Holly House, Meadow Lane
South Hykeham, Lincoln LN6 9PF

T. 01522 405100
E. info@origindesignstudio.co.uk
www.origindesignstudio.co.uk

RIBA 
Chartered Practice