



Roof Plan

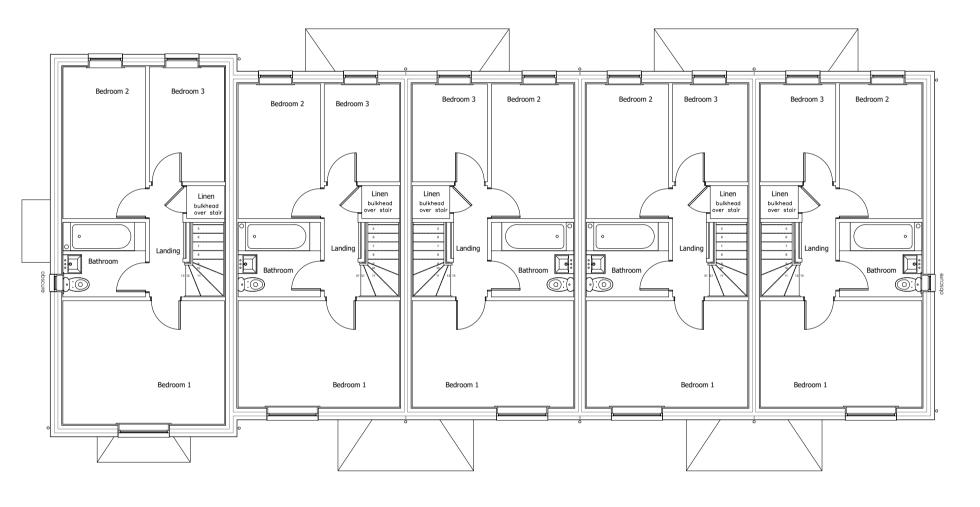

First Floor Plan

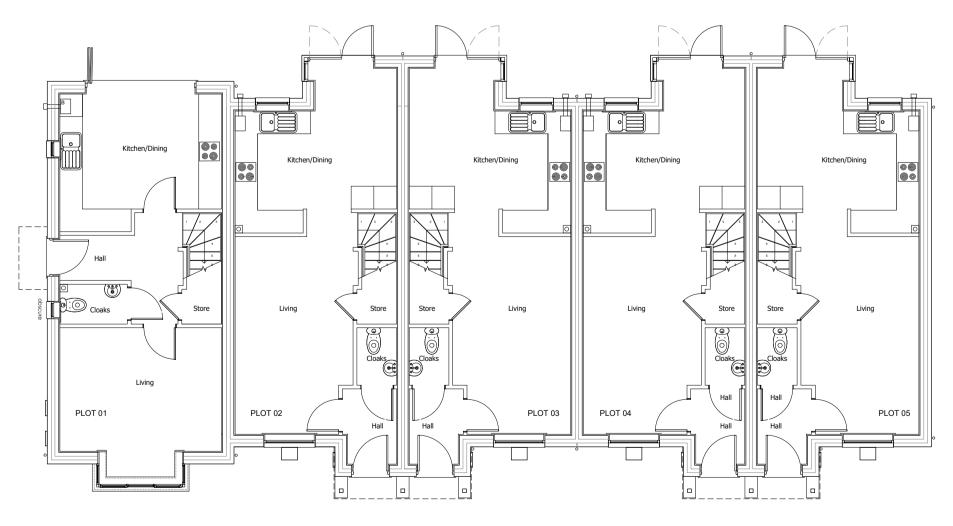

Ground Floor Plan Plots 1-5

materials

1. roofs 2. walls

- 3. feature gable vent. artstone colour tbc
- 4. heads
- 5. cills & horiz. banding artstone colour tbc 6. windows/rear doors upvc - colour cream

11. entrance canopy

- 7. front door
- 8. r.w. goods 9. bay window

Composite Door - colour tbc upvc - colour black

Terracotta Red Pantile

facing brickwork - Red brick tbc

facing brickwork - Red brick tbc


Concrete Plain tile finished to match the main roof colour

10. front & rear porch Hipped roof with timber supports and fascias painted cream with Concrete Plain tile finished to match the main roof colour Concrete Plain tile finished to match the main roof colour with timber supports painted cream



Front Elevation



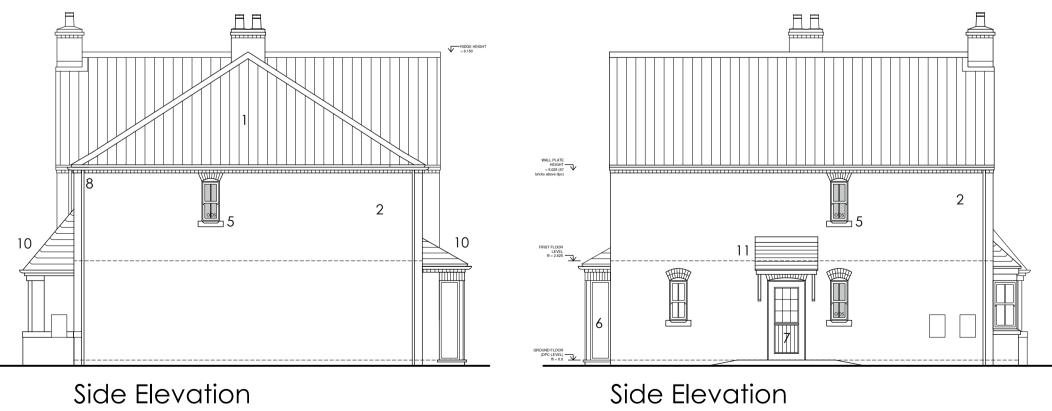

Do not scale off this drawing — All dimensions and setting out to be verified on site. If in doubt contact the originator for clarification. This drawing is the property of FRAMEWORK. Copyright is reserved by them and the drawing is issued on the condition that it is not copied, reproduced, retained or disclosed to any unauthorised person, either wholly or in part without the consent in writing of FRAMEWORK

DO NOT SCALE FROM THIS DRAWING. ALL DIMENSIONS / AREAS ARE TO BE CONFIRMED ON SITE ALL DISCREPANCIES TO BE REPORTED TO THE ARCHITECT THIS DRAWING IS SUBJECT TO PLANNING & BUILDING REGULATIONS APPROVAL TO BE READ IN CONJUNCTION WITH STRUCTURAL ENGINEERS / M&E SUB-CONTRACTORS DRAWINGS AND DETAILS

B A	ADJUSTMENT TO REAR ELEVATION TO REAR DOOR, REAR EAVES LINE & GABEL VENT. 17.03.21 PC WINDOW SYSTEM ALTERED FROM CASEMENT TO SASH, FASCIA'S & POSTS PAINTED CREAM 20/11/20 PC				
Rev	Revision note	ision note			Drawn by
		RESIDENTIAL DEVELOPMENT ON LAND TO REAR 7-15 STATION ROAD, KIRTON FOR MR PHIL DUFFY			
		Drawn by PC	Checked	Date Jan 2018	Scale 1:100@A1
Framework Architects		PROPOSED PLANS AND ELEVATIONS		Dwg No J1901 P10	Rev B
3 MARINE STUDIOS, BURTON LANE END, BURTON WATERS, LINCOLN, LN1 2UA Copyright © 2015 Fractional Copyright © 2015 Fractional Copyright Cop					