



Do not scale off this drawing – All dimensions and setting out to be verified on site. If in doubt contact the originator for clarification.
This drawing is the property of FRAMEWORK. Copyright is reserved by them and the drawing is issued on the condition that it is not copied, reproduced, retained or disclosed to any unauthorised person, either wholly or in part without the consent in writing of FRAMEWORK




Existing Rear Elevation

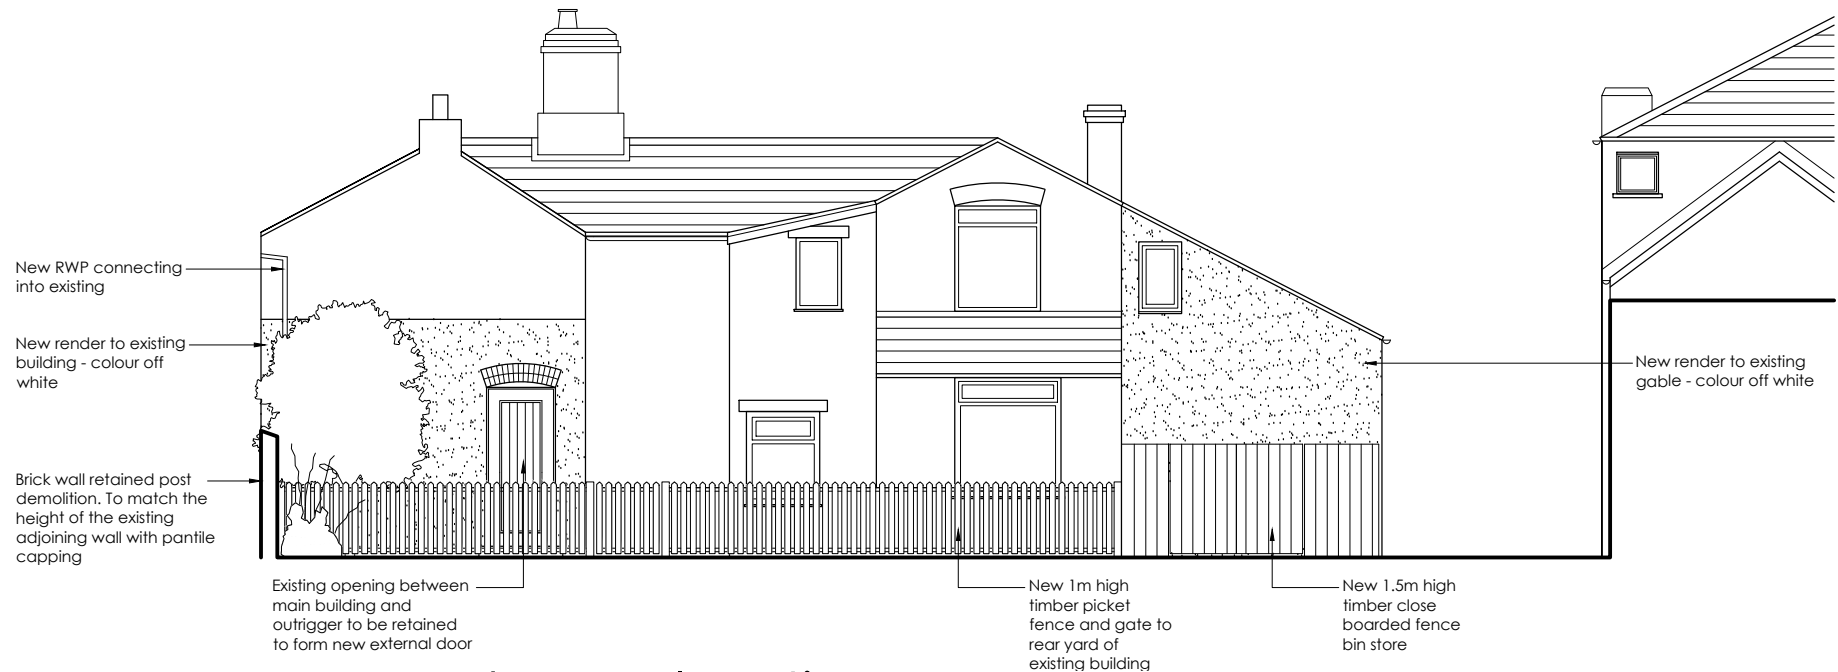

Proposed Rear Elevation

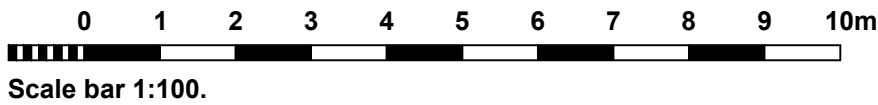

Rev	Revision note		Date	Drawn by
 Framework Architects	LAND TO THE REAR OF 11-13 HIGH STREET, KIRTON			
	Drawn by PC	Checked	Date JAN 2021	Scale 1:100@A3
	EXISTING AND PROPOSED REAR ELEVATION		Dwg No J2018.00152	Rev