

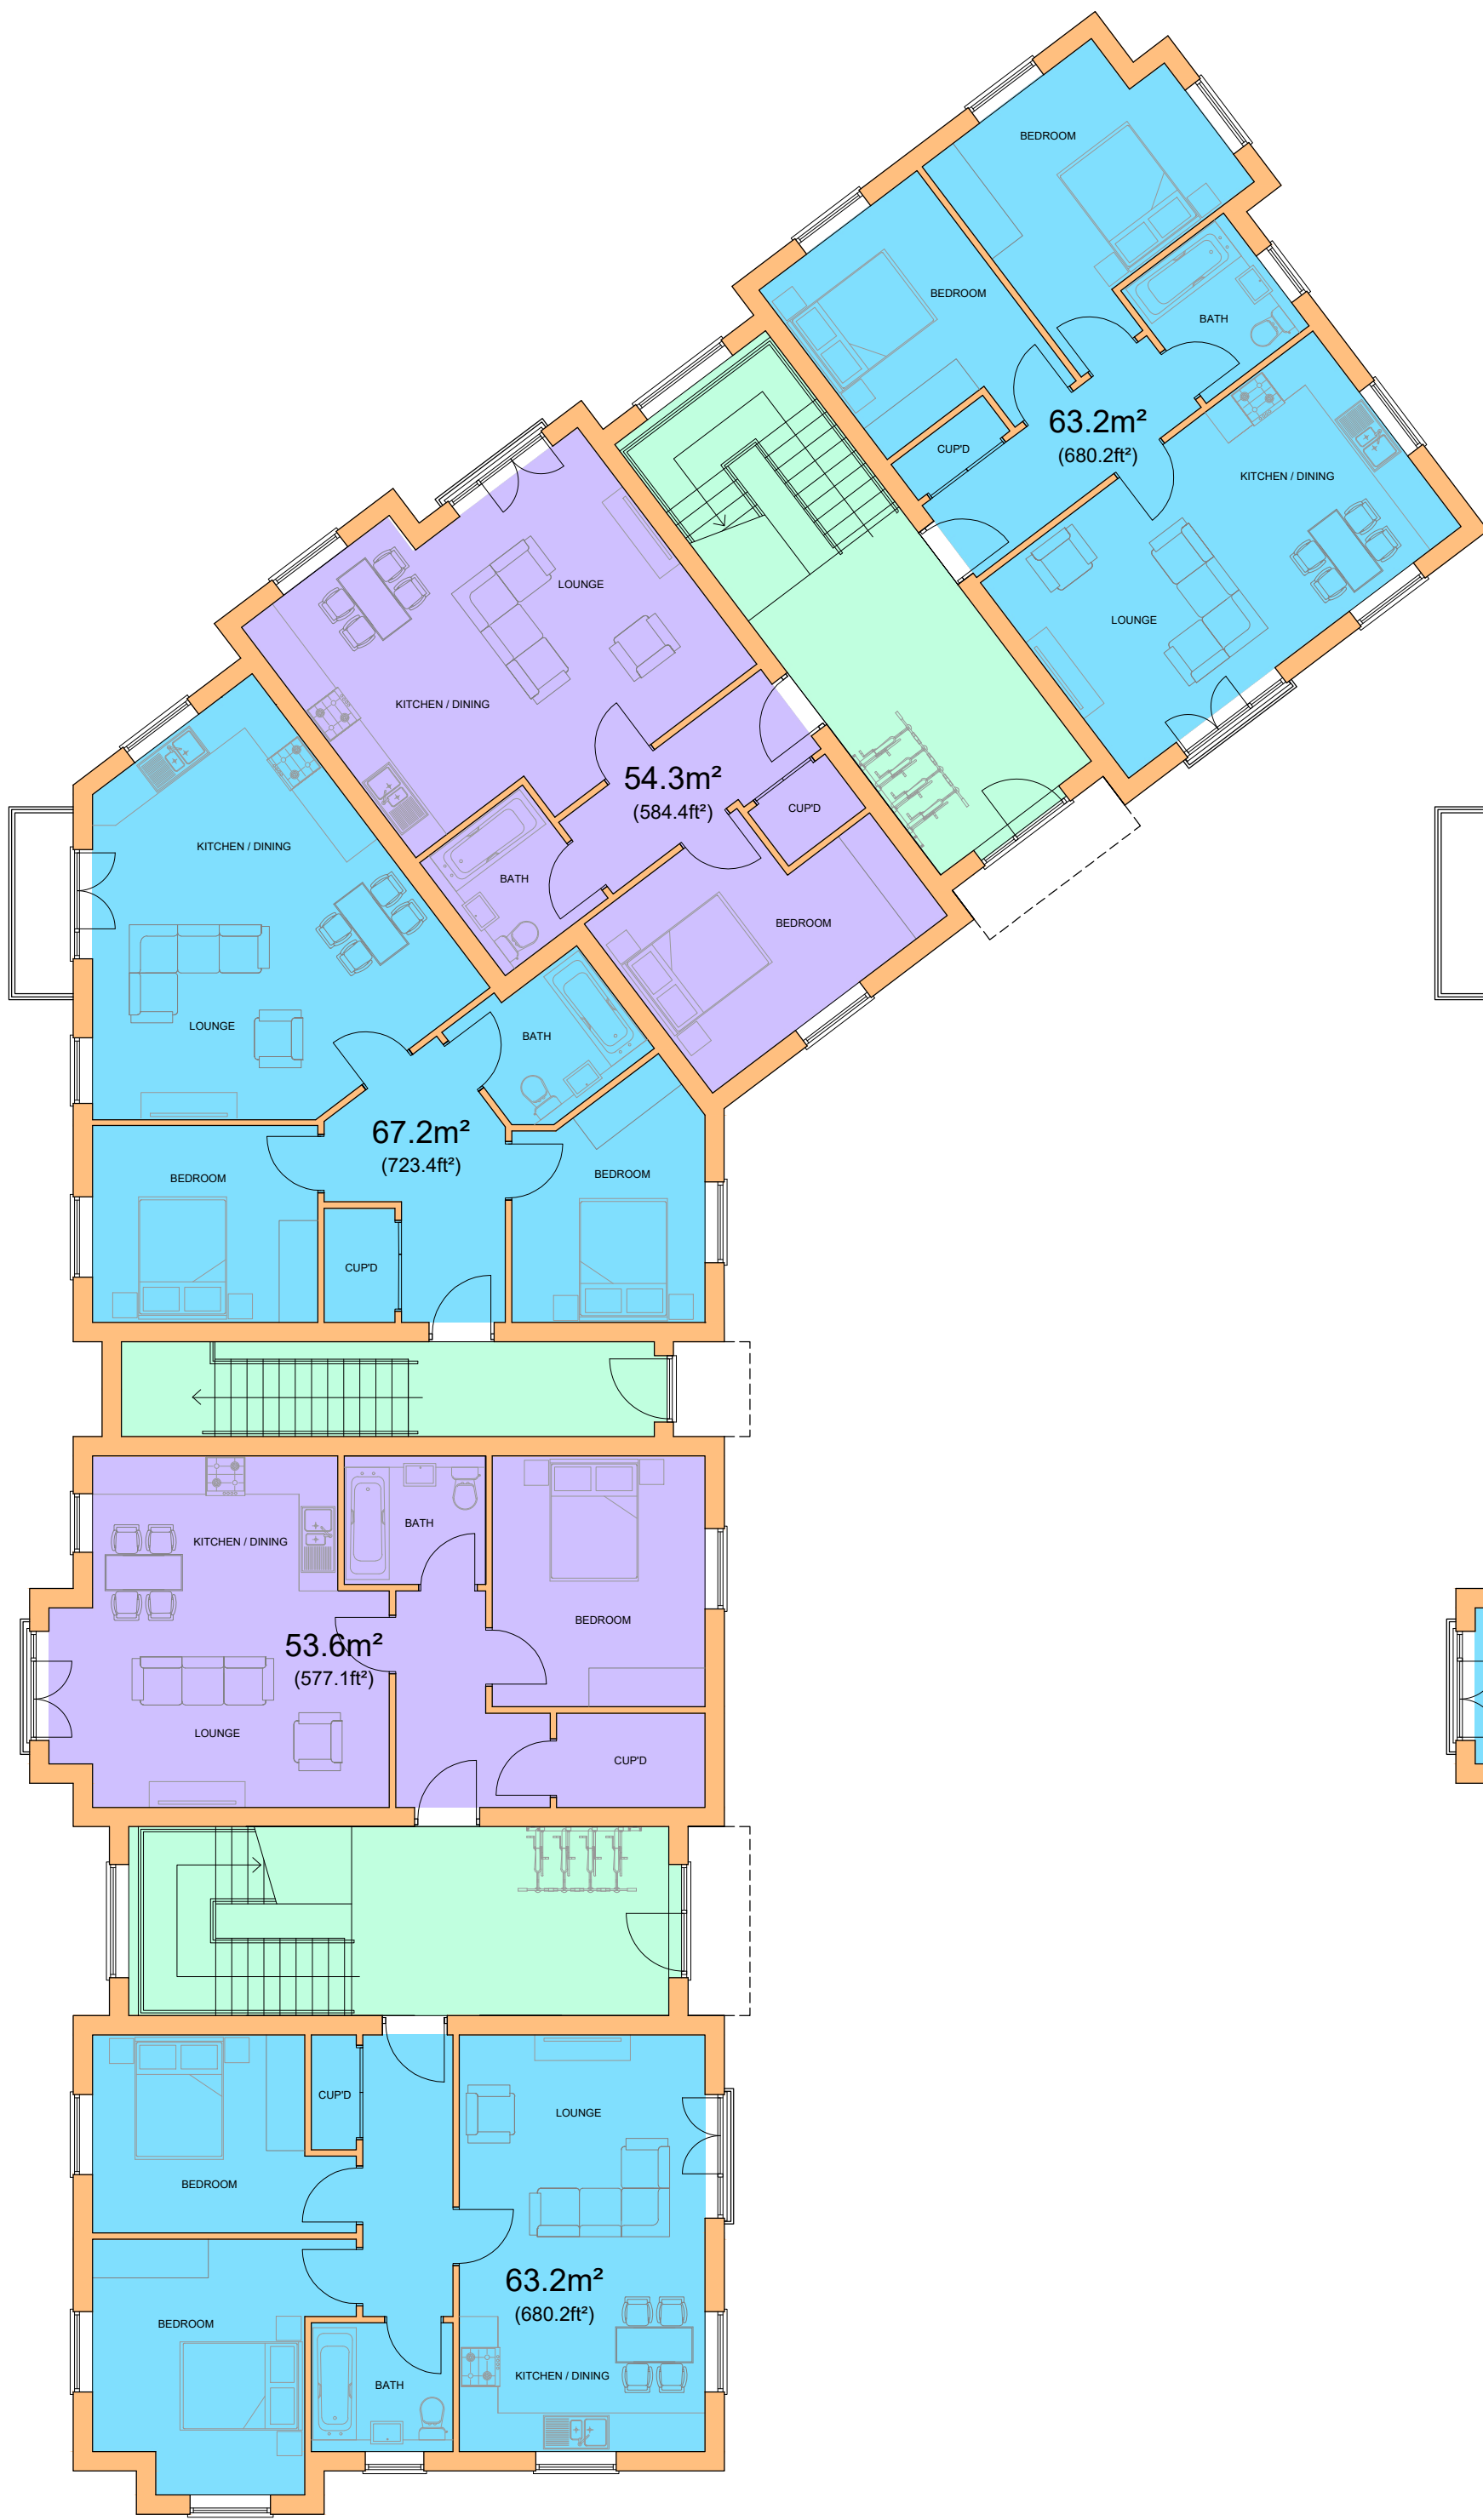


TO BE READ IN CONJUNCTION WITH CLIENT APPOINTED PLANNING CONSULTANT PLANNING APPLICATION


Copyright L.P.C. Architectural Design  
Do Not Scale This Drawing  
Note:  
- All dimensions to be checked & confirmed on site prior to commencement of works.  
- All structural elements to be checked & installed in accordance with structural engineers & manufacturers details & specifications.  
- All top & surface water drainage systems to be checked & confirmed on site prior to commencement of works.

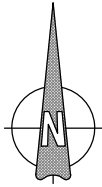

**GROUND FLOOR LAYOUT**  
**381.65m<sup>2</sup> (4108.10ft<sup>2</sup>)**

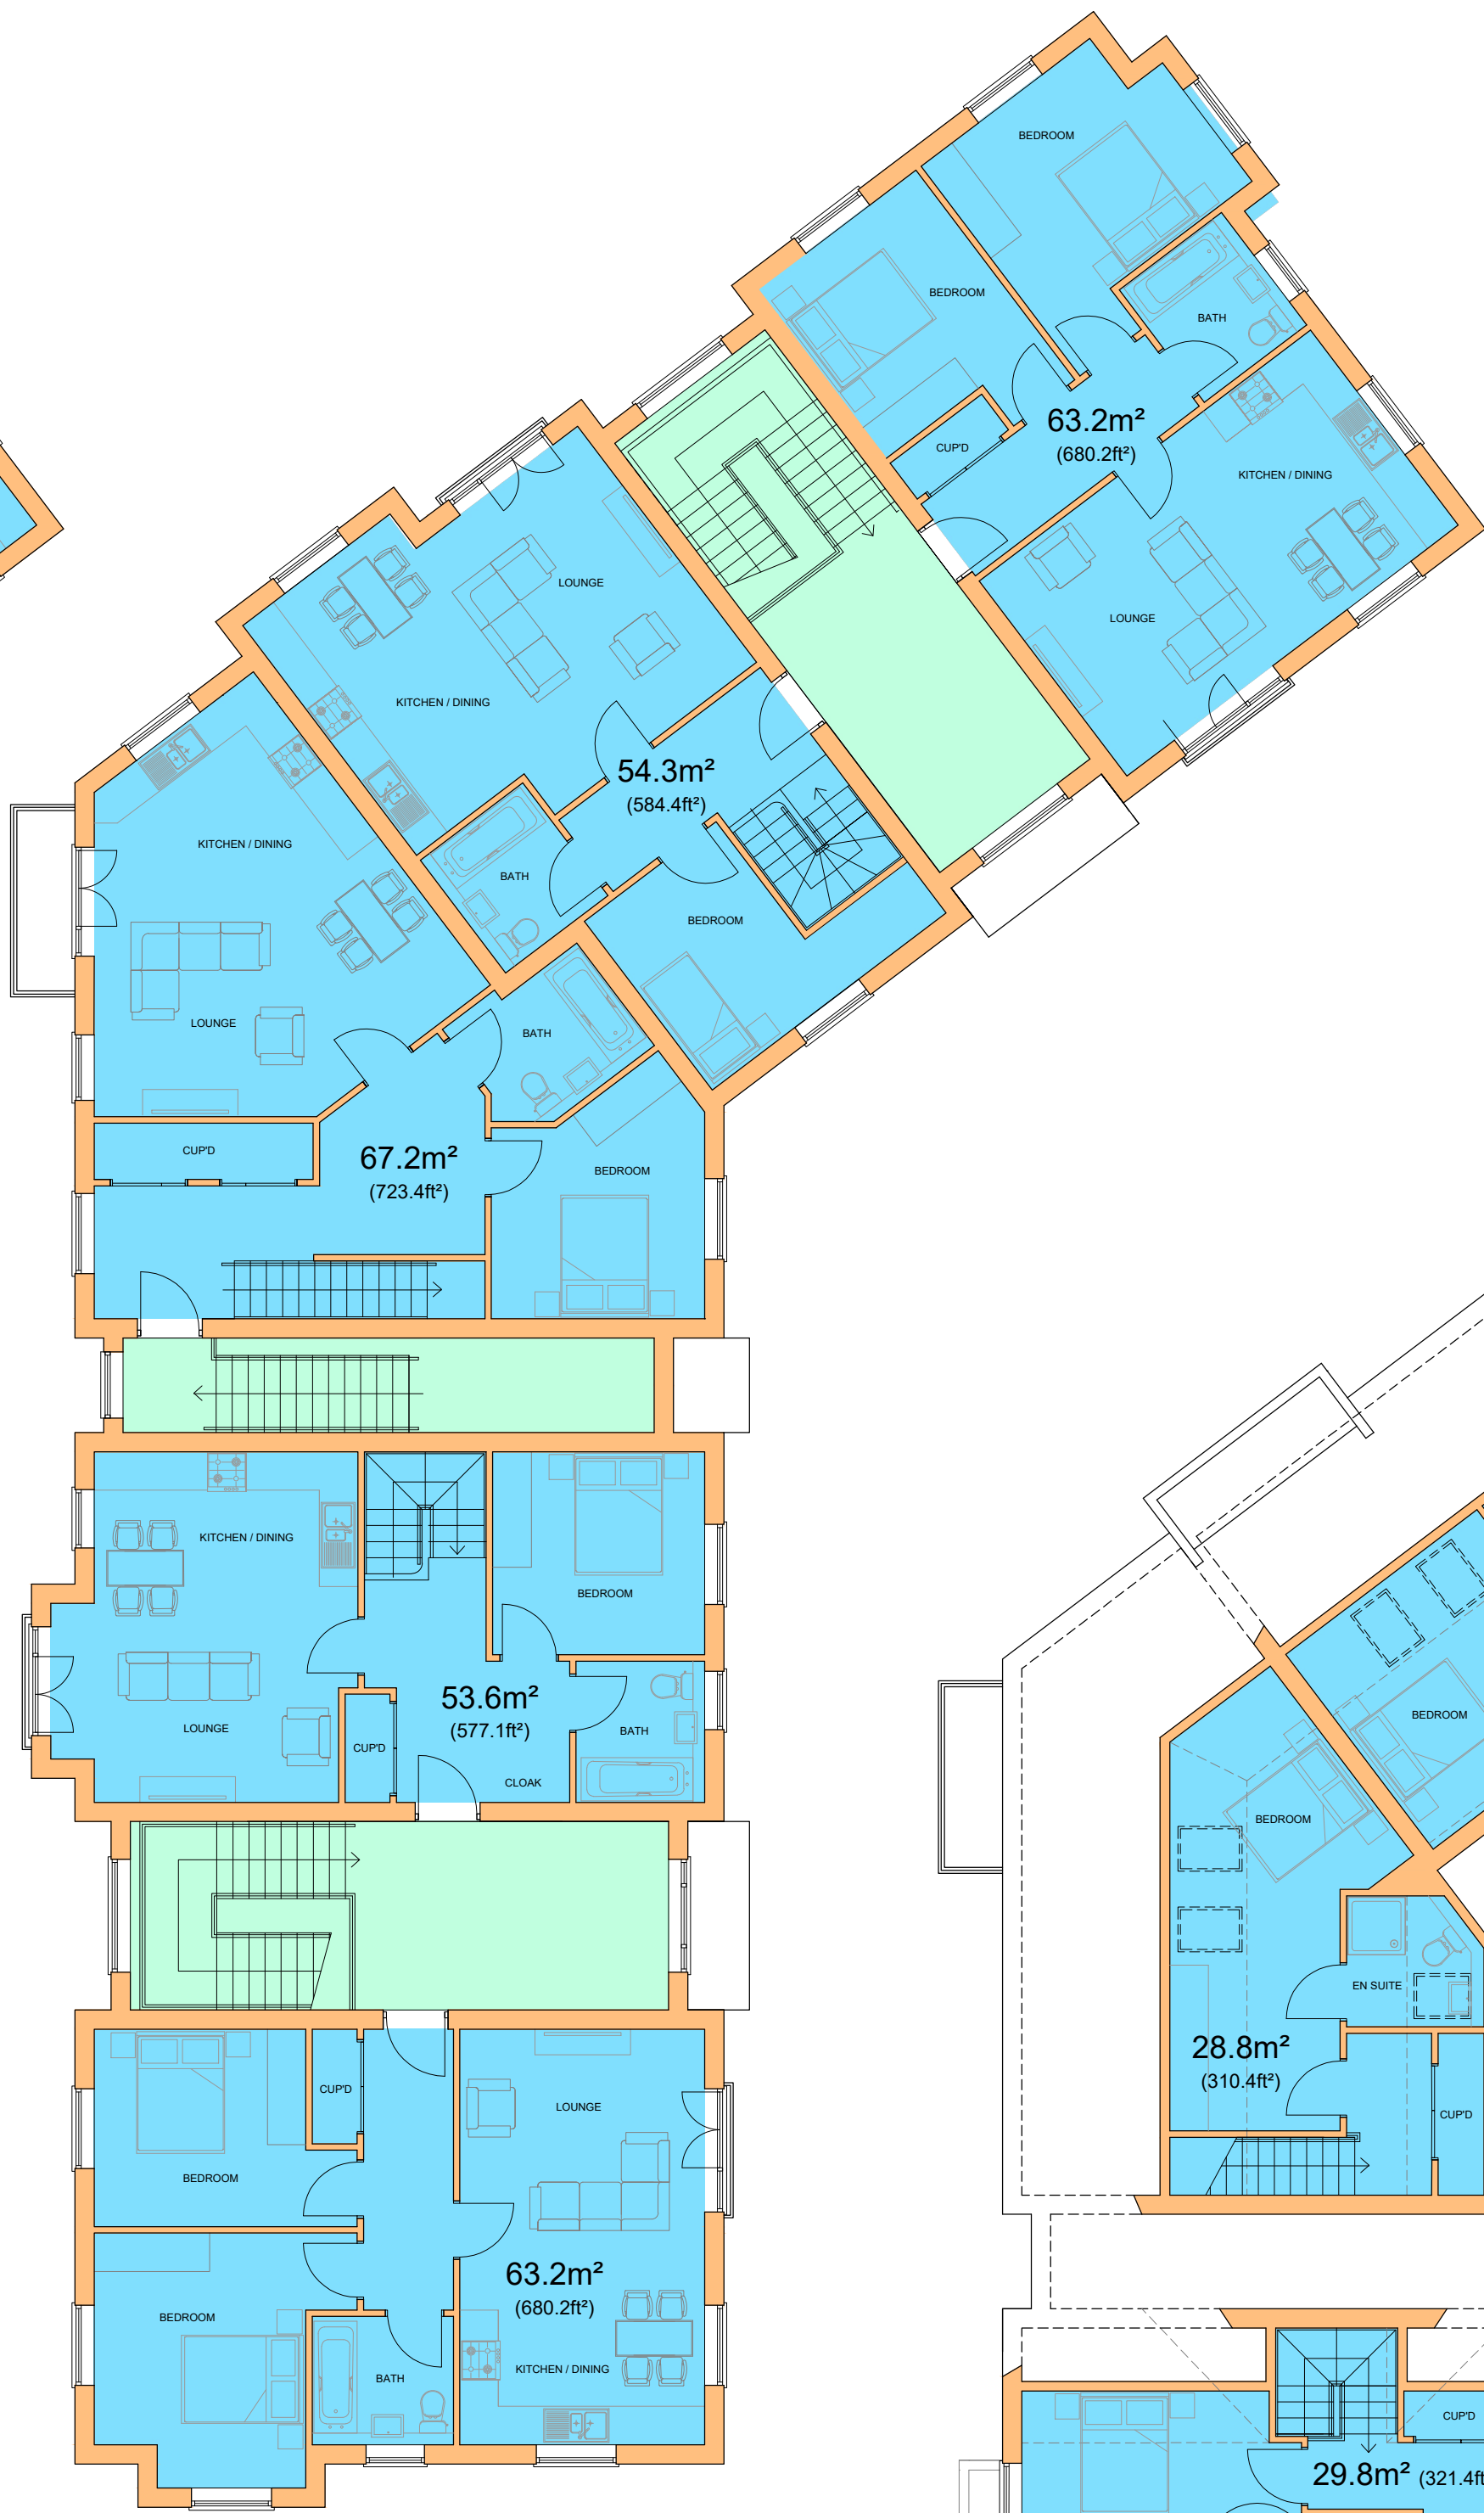

**FIRST FLOOR LAYOUT**  
**381.65m<sup>2</sup> (4108.10ft<sup>2</sup>)**

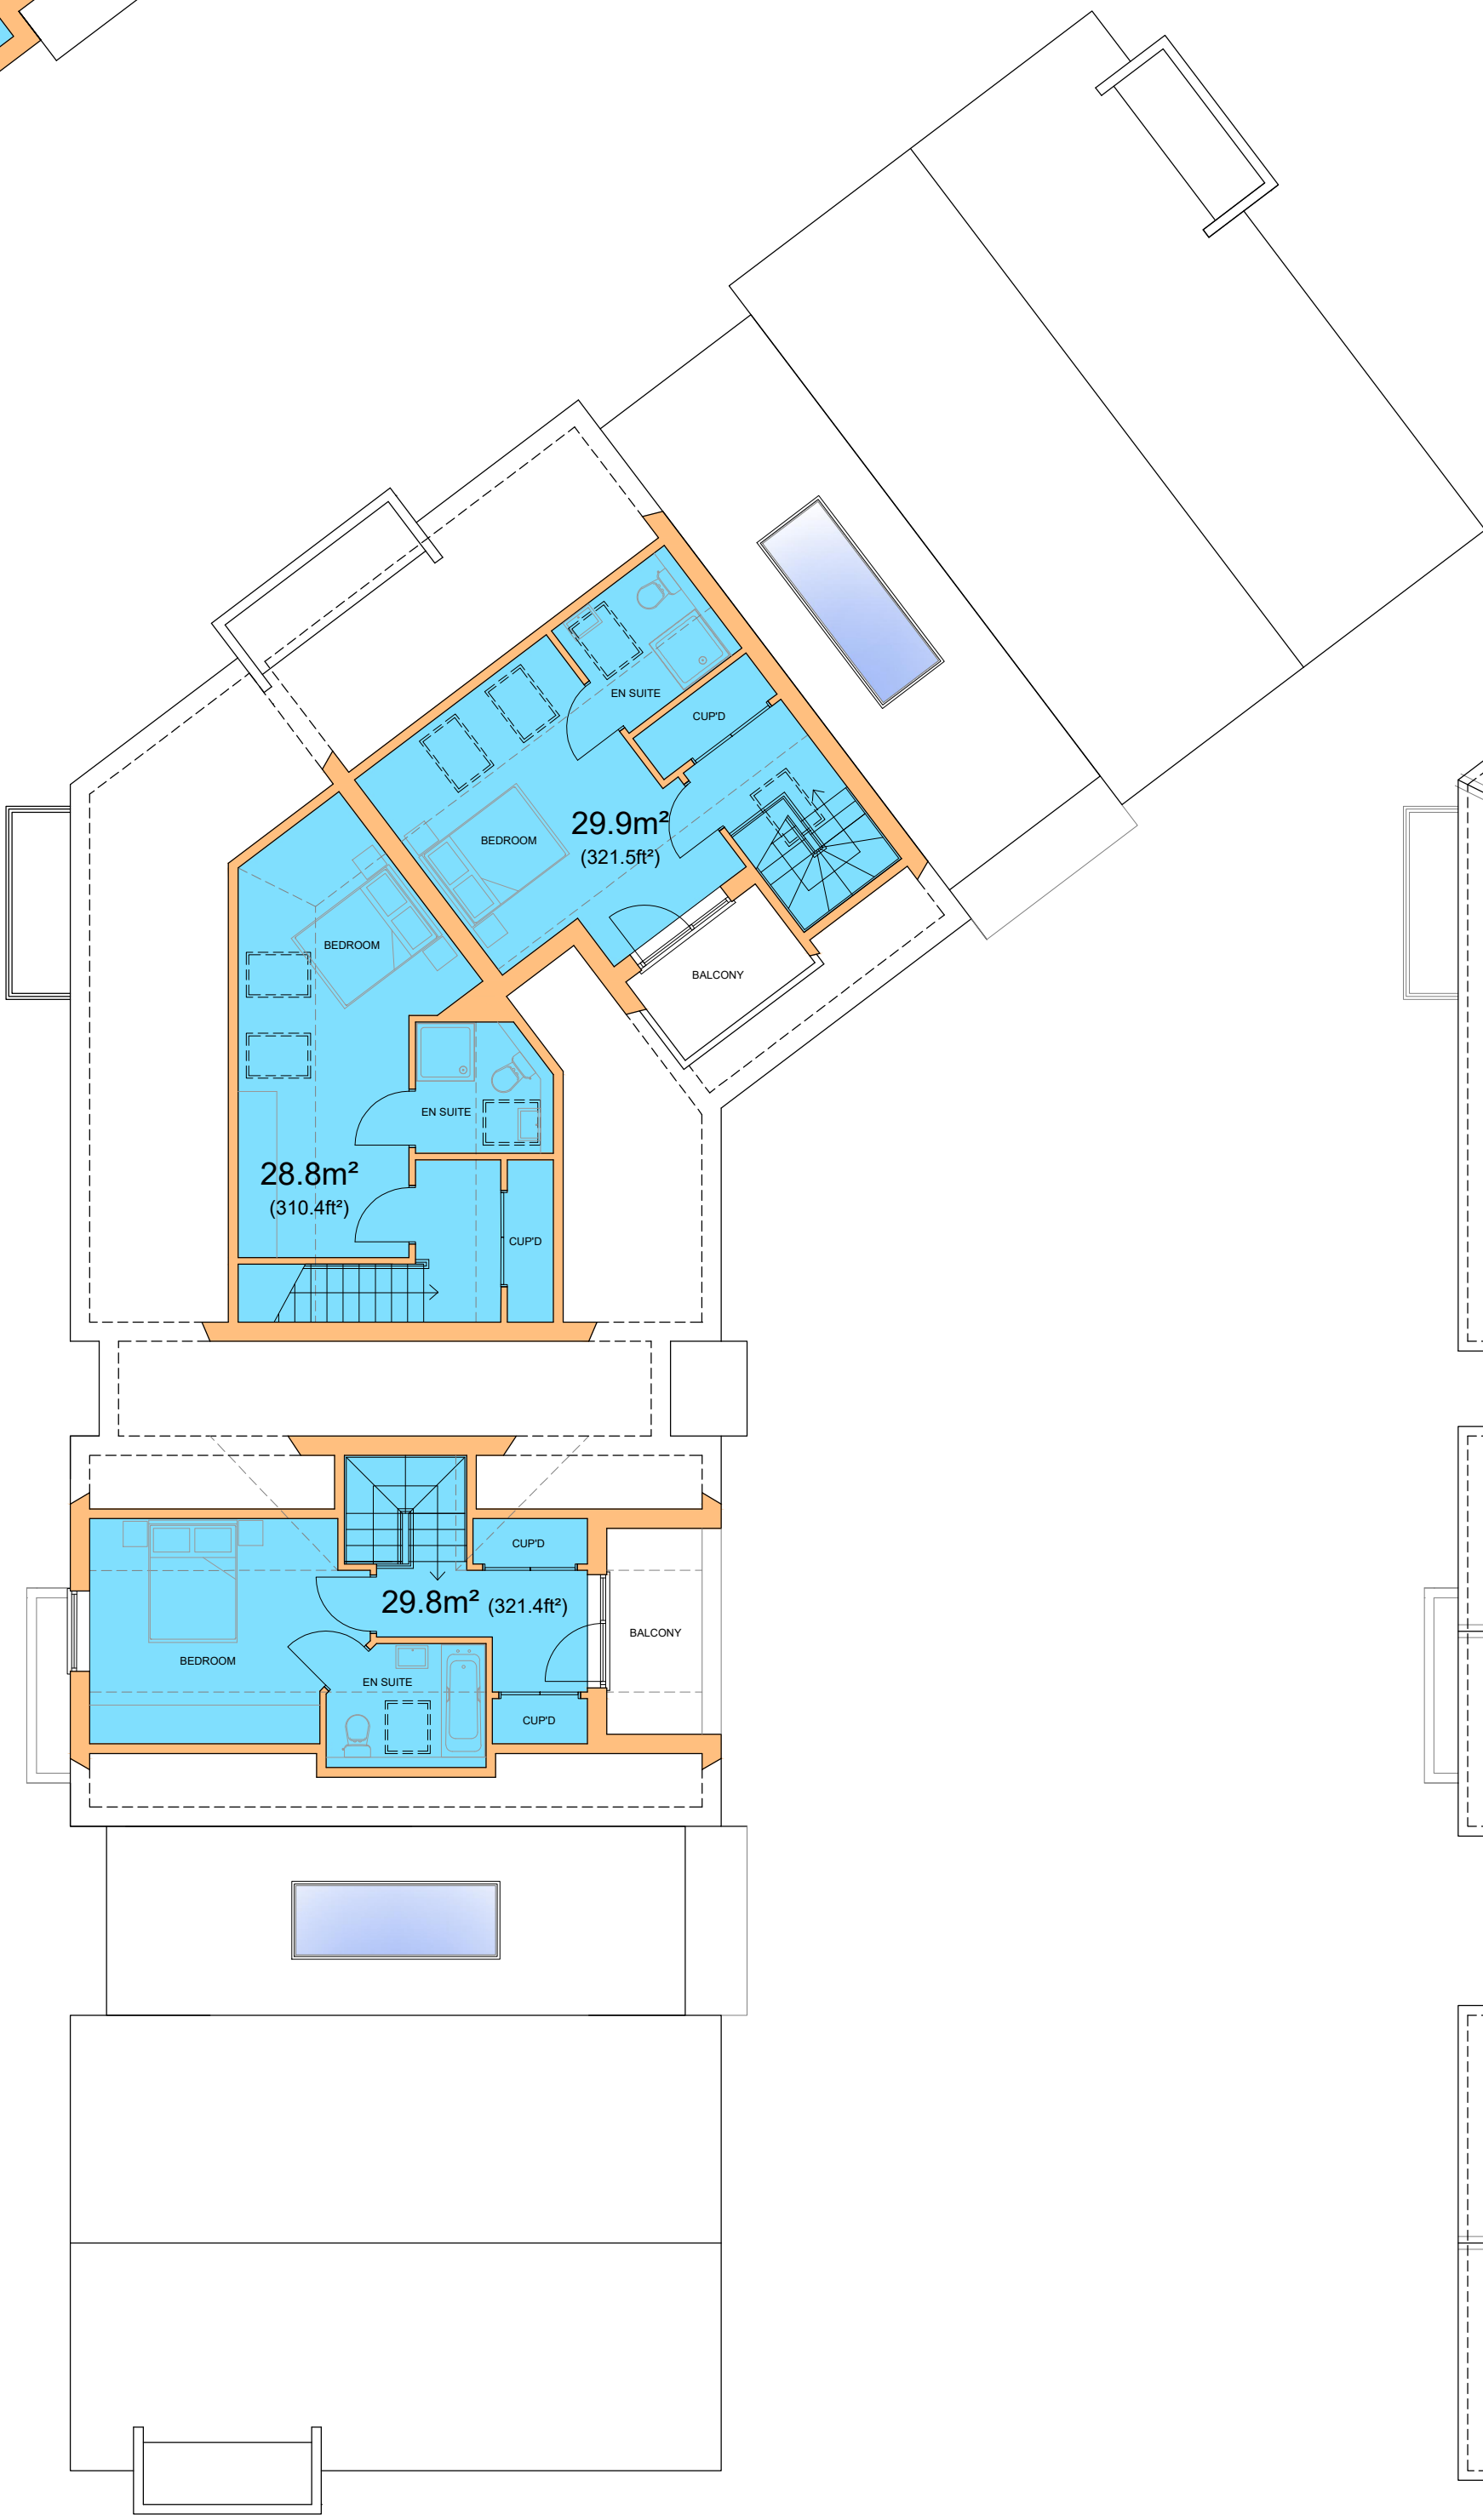

**SECOND FLOOR LAYOUT**  
**88.50m<sup>2</sup> (952.60ft<sup>2</sup>)**



**ROOF PLAN**

- Two Bed Units
- One Bed Units
- Communal Area (Access)

C	PLANNING SCHEME	07-10-2021
B	REDUCE HEIGHT SCHEME	09-09-2021
A	UPDATED SCHEME	09-09-2021
REV	Note	Date



**ARCHITECTURAL  
DESIGN**

07930 915730

lee@lpcdesign.co.uk www.lpcdesign.co.uk

Project/Site  
RESIDENTIAL DEVELOPMENT

Client  
Alraham Trust

Dwg Title  
**BUILDING B  
FLOOR LAYOUTS**

Date	MAY 2021	Scale	1:100 @ A1
Dwg No	LPC-267-300	Revision	C

Drawing Status  
**PLANNING APPLICATION**