




GROUND FLOOR LAYOUT



FIRST FLOOR LAYOUT

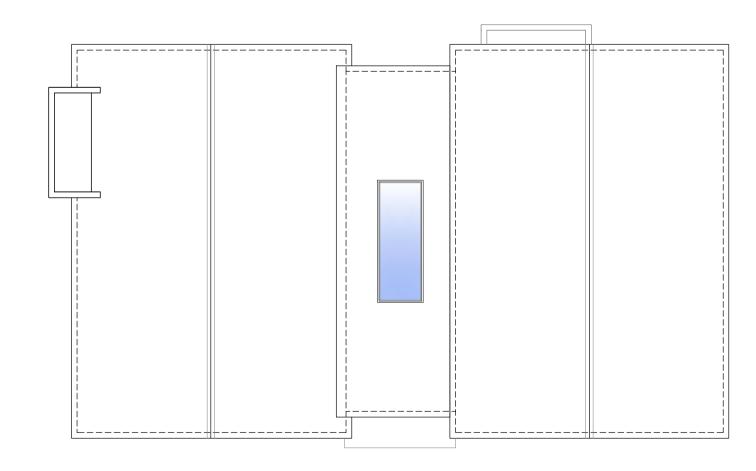

ROOF PLAN




NORTH ELEVATION



SOUTH ELEVATION - BUILDING B



EAST ELEVATION

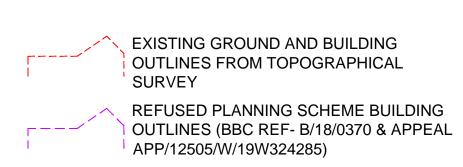

SOUTH ELEVATION





ARCHITECTURAL DESIGN 07930 915730

lee@lpcdesign.co.uk www.lpcdesign.co.uk

RESIDENTIAL DEVELOPMENT Lister Way / Fydell Street, Boston, Lincolnshire

Olloni	Alraha	am Trust
Dwg Title	BUILD	ING A F SCHEMES
Date	MAY 2021	Scale 1:100 @ A1

Drawing Status
PLANNING APPLICATION