




- Notes:
- All dimensions to be checked & confirmed on site prior to commencement of works
 - All structural elements to be checked & installed strictly in accordance with structural engineers & Manufacturers details & specifications.
 - All foul & surface water drainage systems to be checked & confirmed on site prior to commencement of works.

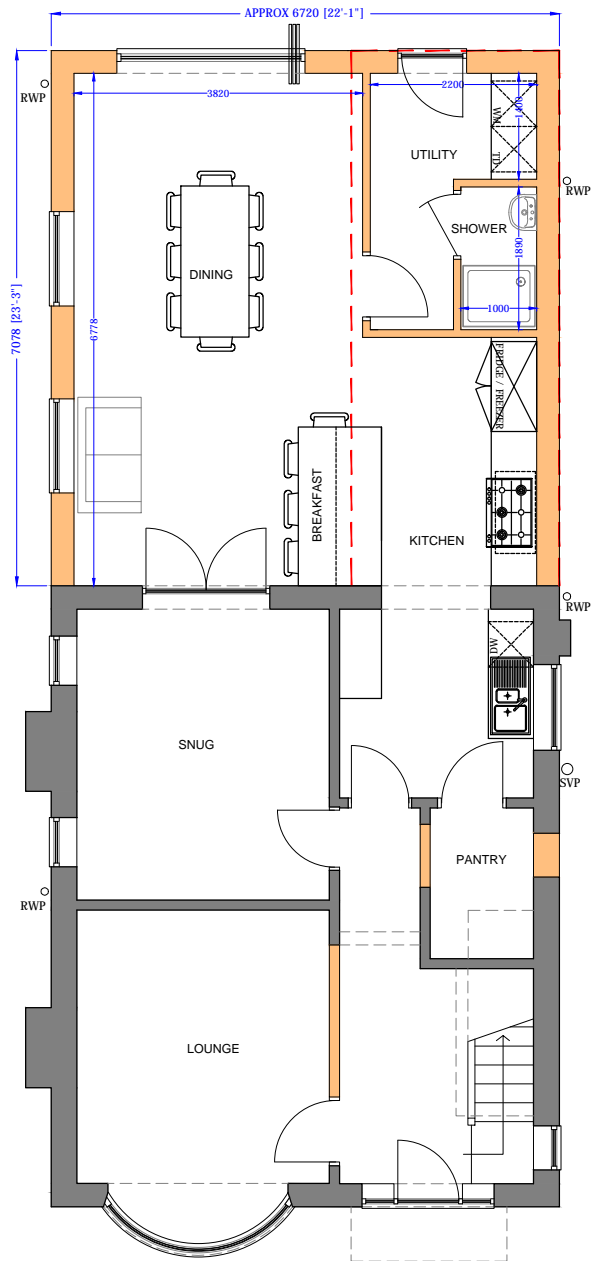


GROUND FLOOR LAYOUT

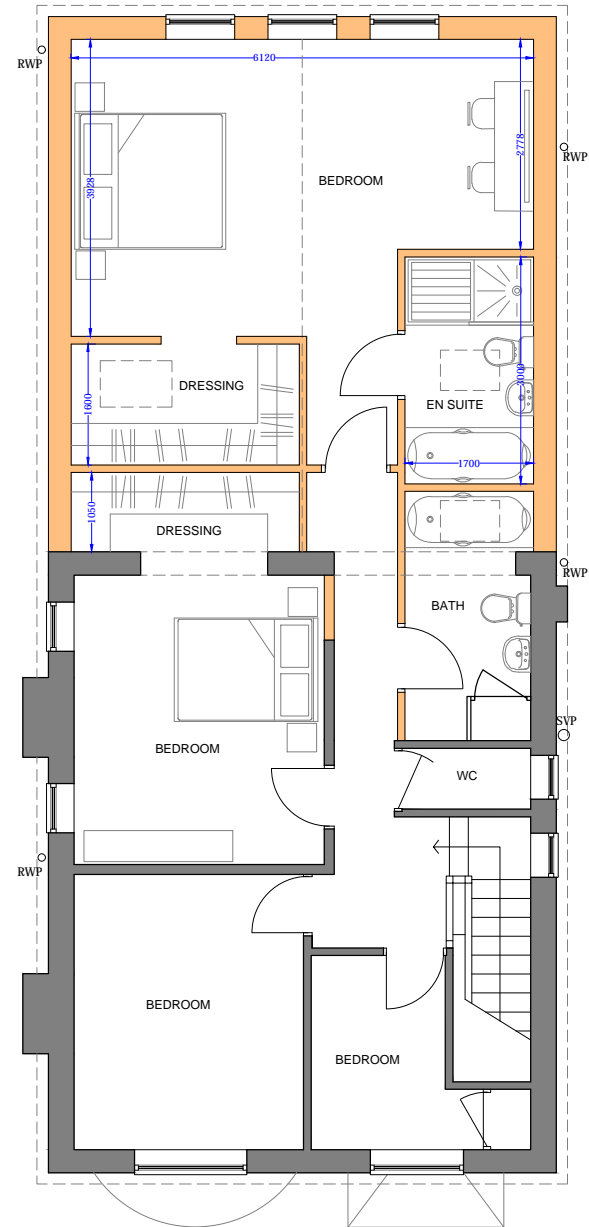

FIRST FLOOR LAYOUT

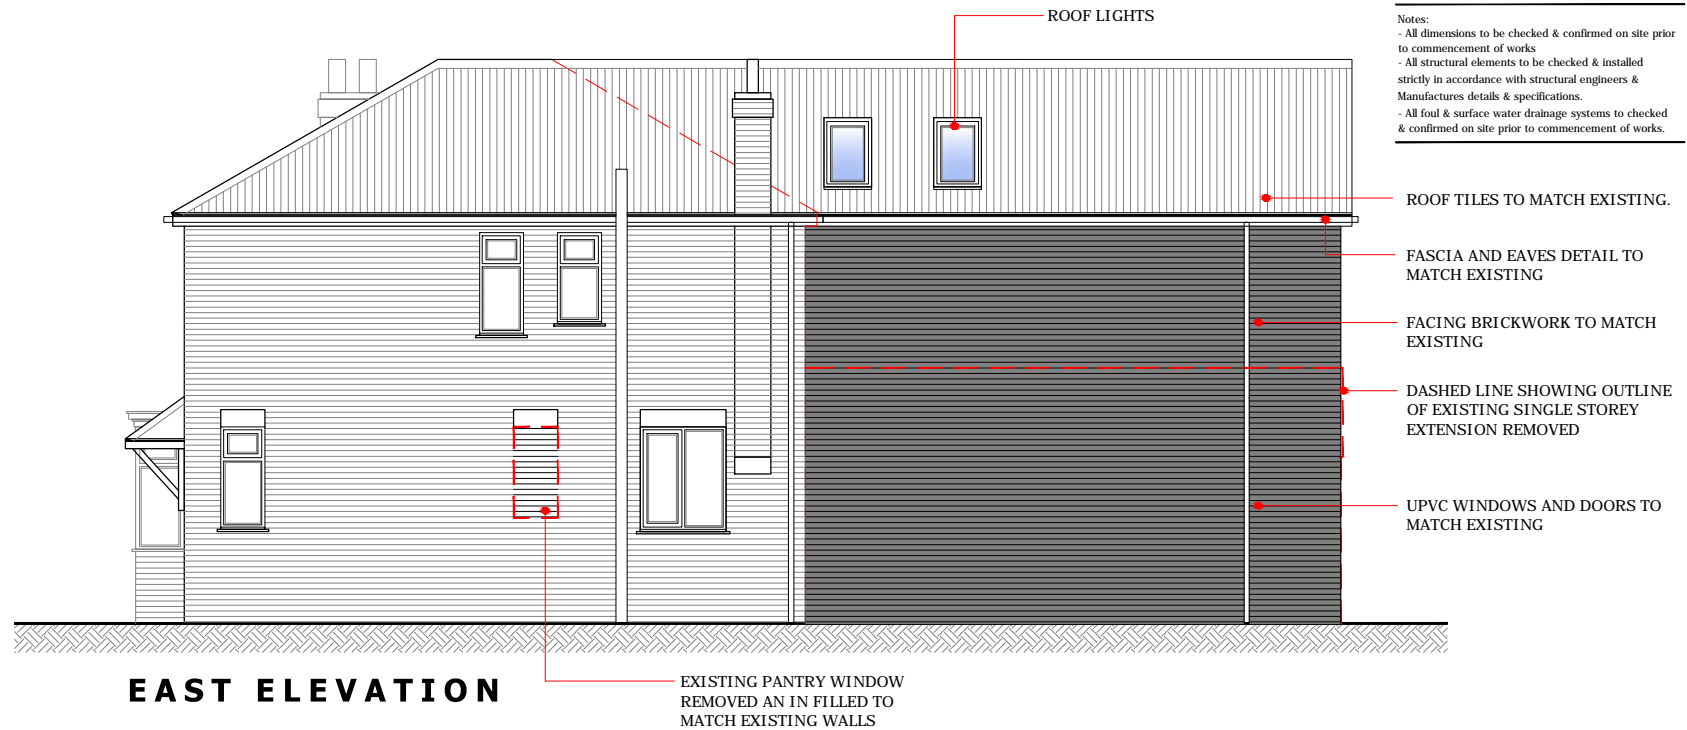


EAST ELEVATION

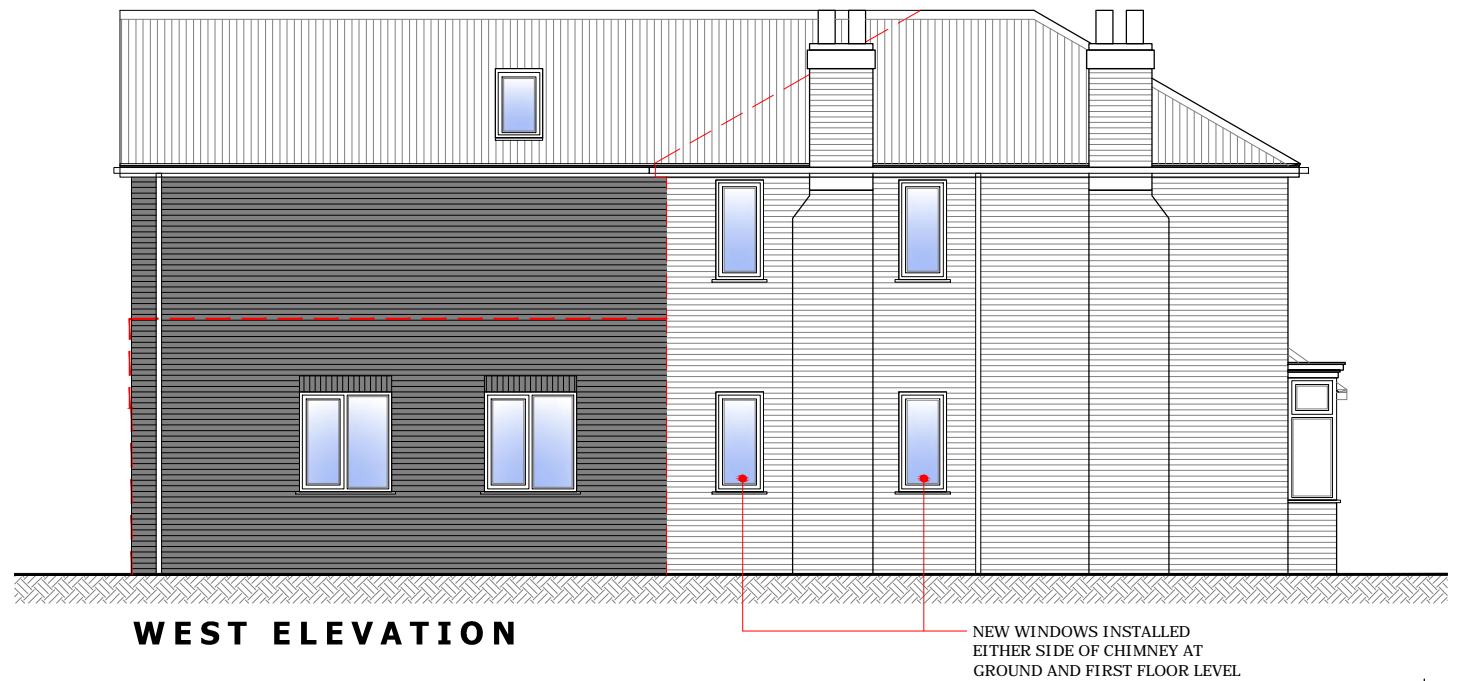


WEST ELEVATION



SOUTH ELEVATION

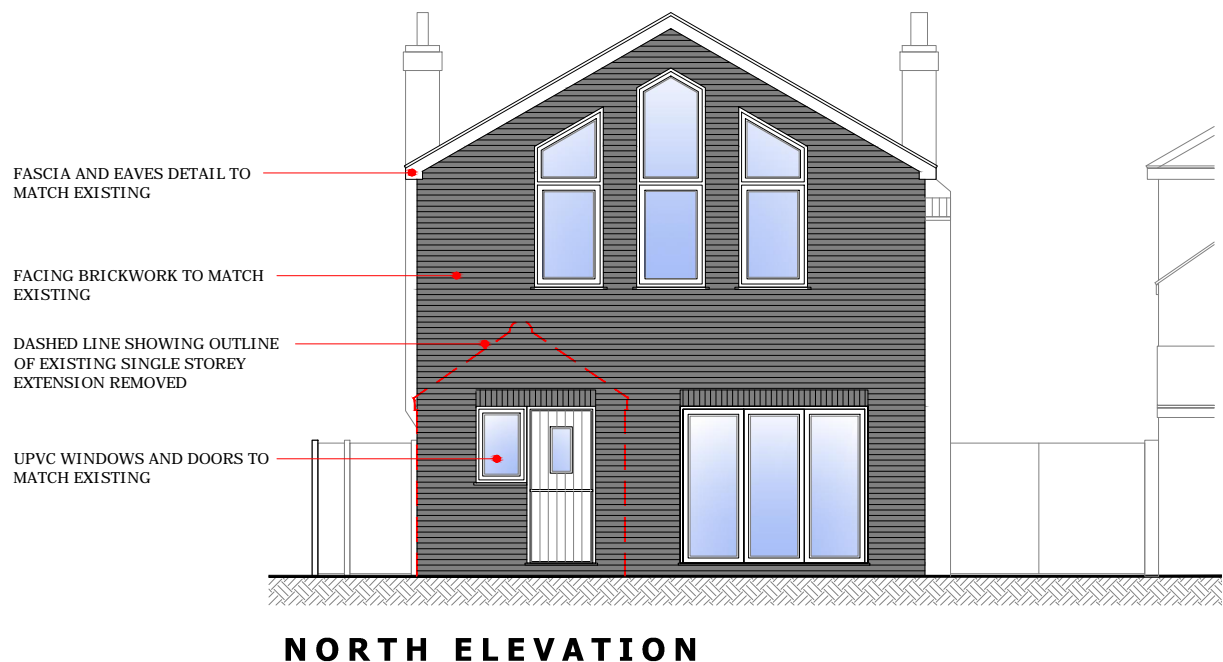

NORTH ELEVATION

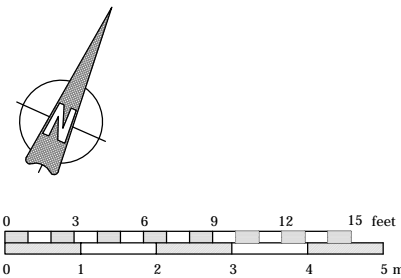

TO BE READ IN CONJUNCTION WITH PLANNING
AND BUILDING REGULATION APPROVALS

C	WINDOW ADDED TO UTILITY AND PLANNING ANNOTATION ADDED	18-05-2021
B	MOVED PANTRY AND UTILITY DOORS REMOVED PANTRY WINDOW	17-05-2021
A	ALTERATIONS FOLLOWING CLIENT COMMENTS	05-05-2021
REV	Note	Date



ARCHITECTURAL
DESIGN

07930 915730 lee@lpdesign.co.uk
www.lpdesign.co.uk

Project/Site
EXTENSIONS AND ALTERATIONS

No 4 Horseshoe Lane, Kirtton
Boston, Lincolnshire, PE20 1LJ

Client
Mr & Mrs Trotter

Dwg Title
PROPOSED LAYOUTS
AND ELEVATIONS

Date	MARCH 2021	Scale	1:100 @ A3
Dwg No	LPC-273-02	Revision	C

Drawing Status
PLANNING APPLICATION