




WEST ELEVATION

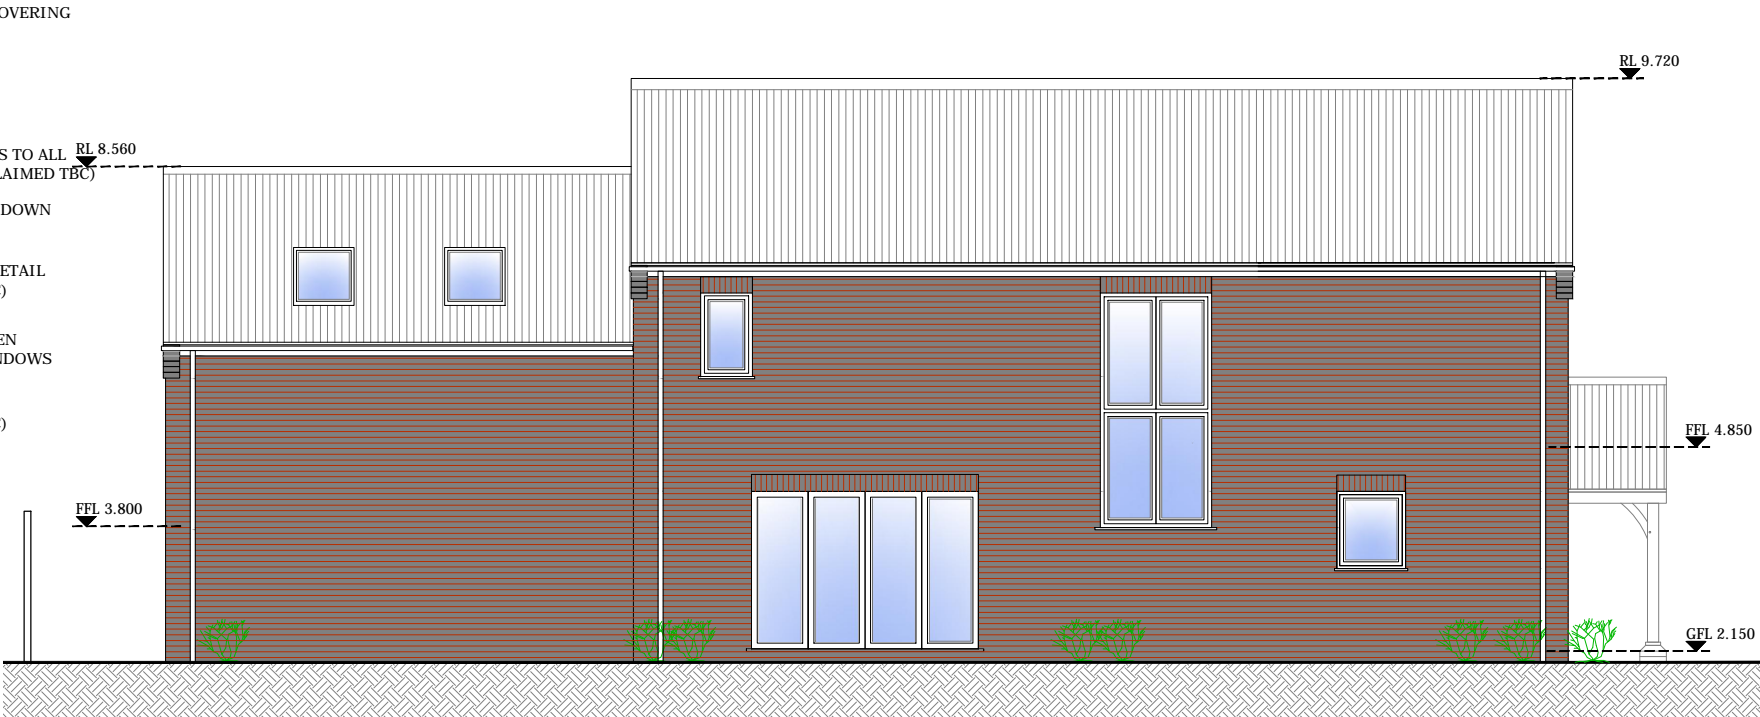

NORTH ELEVATION

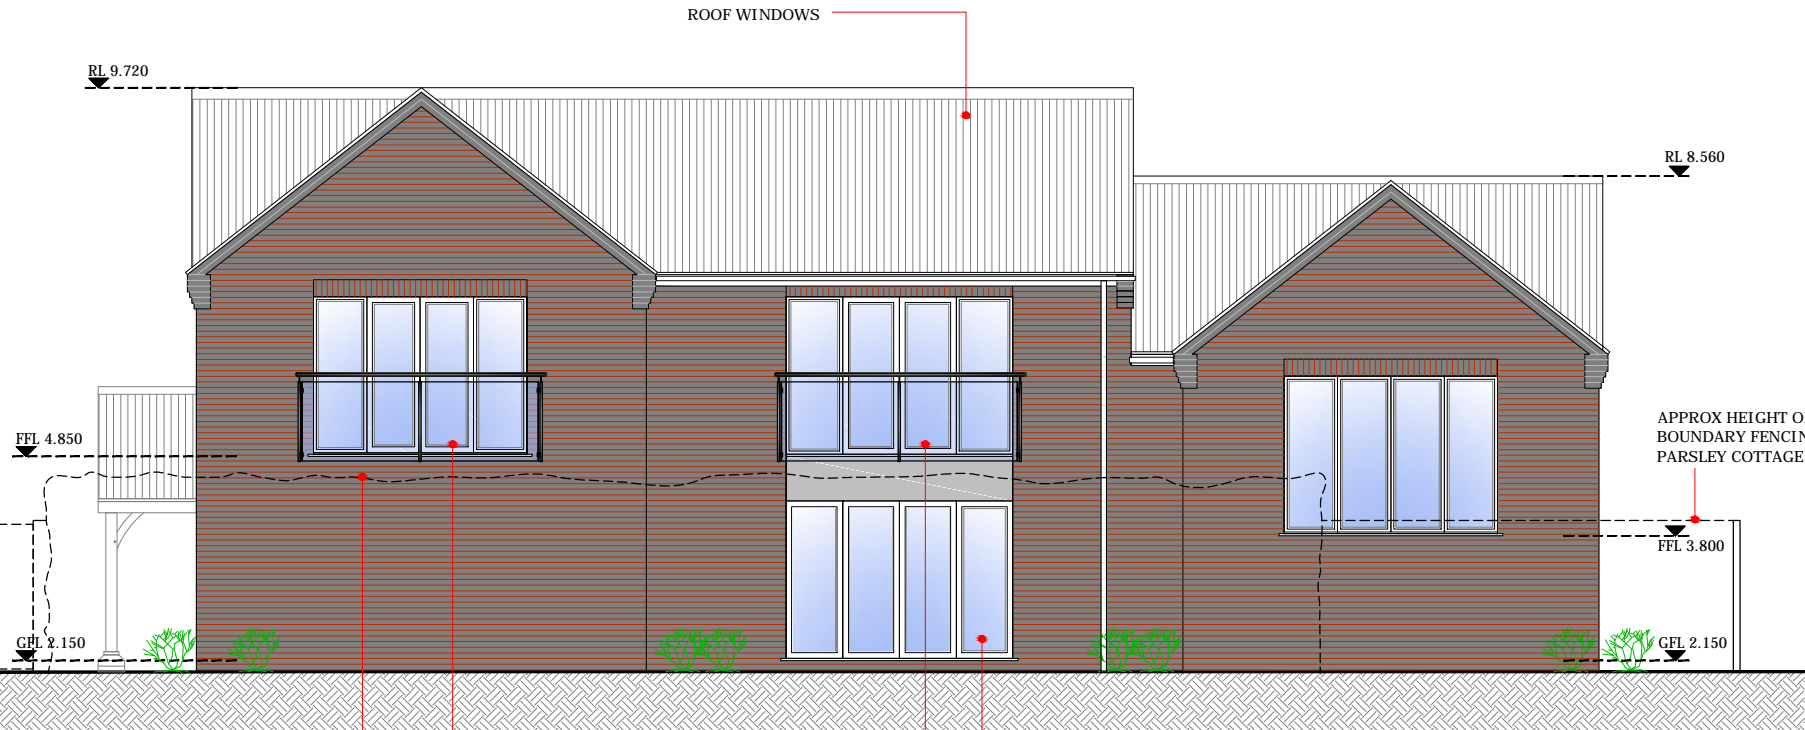

SOUTH ELEVATION

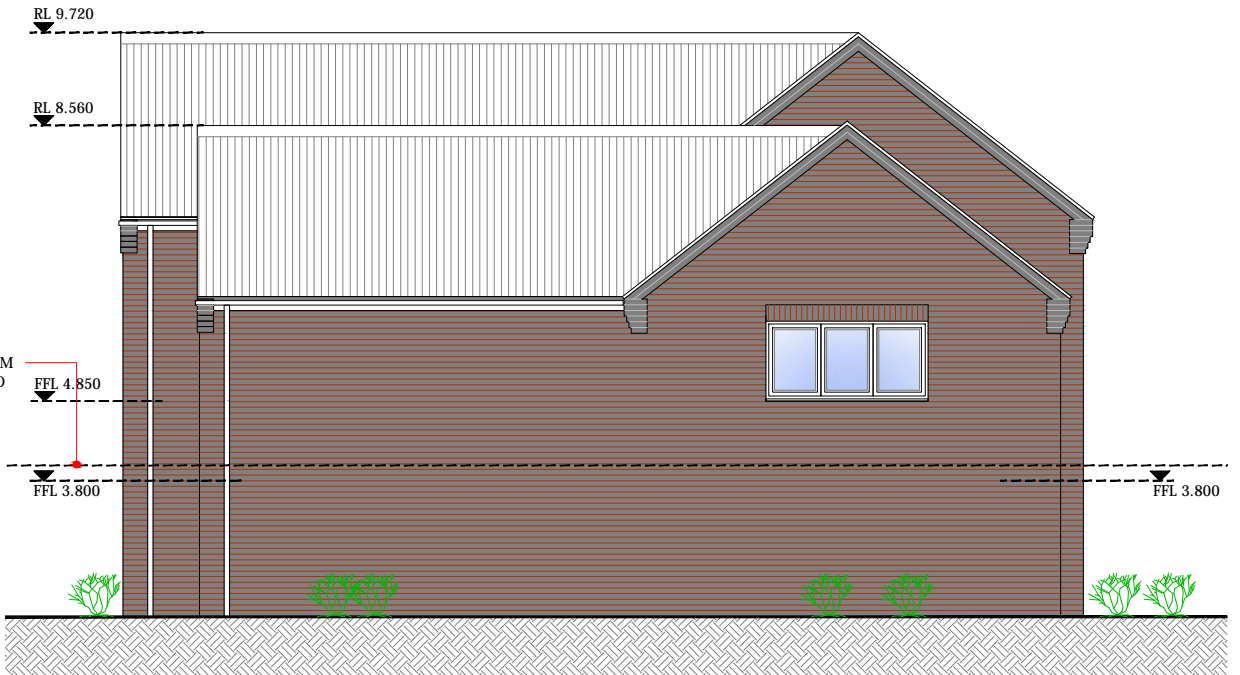

EAST ELEVATION

RED PANTILE ROOF COVERING

BRICKWORK HEADERS TO ALL OPENINGS (RED RECLAIMED TBC)

BLACK GUTTERS AND DOWN PIPES

BRICKWORK EAVES DETAIL (RED RECLAIMED TBC)

CREAM OR SAGE GREEN COLOURED UPVC WINDOWS AND DOORS

FACING BRICKWORK (RED RECLAIMED TBC)

OAK TIMBER FRAME PORCH WITH BRICKWORK POST PLINTHS AND TILED ROOF COVERING

ROOF WINDOWS

APPROX HEIGHT OF 1.8M BOUNDARY FENCING TO PARSLEY COTTAGE

GLAZED METAL FRAME JULIET BALCONY

APPROX HEIGHT OF BOUNDARY HEDGING

CREAM OR SAGE GREEN COLOURED ALUMINUM BI-FOLD DOORS

GLAZED METAL FRAME JULIET BALCONY

F	KITCHEN WINDOW MOVED TO EASTERN ELEVATION. ROOF LIGHTS ADDED.	31-08-2021
E	ROOF PITCH ALTERED TO REDUCE RIDGE LEVEL BY 400mm	04-08-2021
D	WINDOWS ALTERED TO REDUCE POTENTIAL OVER LOOKING FOLLOWING DISCUSSION WITH PLANNER OFFICER	03-08-2021
C	DETAILS UPDATED FOR RESERVED MATTER APPLICATION	18-06-2021
B	LARGE GLAZING ADDED TO BEDROOM. BRICK HEADER TO ALL WINS. REMOVED PANEL BELOW KITCHEN WIN	26-05-2021
A	ELEVATIONS ADDED	19-05-2021
REV	Note	Date



ARCHITECTURAL
DESIGN

07930 915730 lee@lpdesign.co.uk
www.lpdesign.co.uk

Project/Site	NEW DWELLING	
	Land adjacent to Parsley Cottage, Drainside South, Kirtton, Boston, Lincs, PE20 1PZ	
Client	Mr S Tetther	
Dwg Title	PROPOSED ELEVATIONS	
Date	APRIL 2021	Scale 1:100 @ A3
Dwg No	LPC-276-04	Revision F

RESERVED MATTERS APP