


01 | PROPOSED DETAILED FRONT ELEVATION (Awning in.)

Scale 1:20 @ A1
1:40 @ A3





03 | PROPOSED DETAILED FRONT ELEVATION (Awning out)

Scale 1:20 @ A1
1:40 @ A3

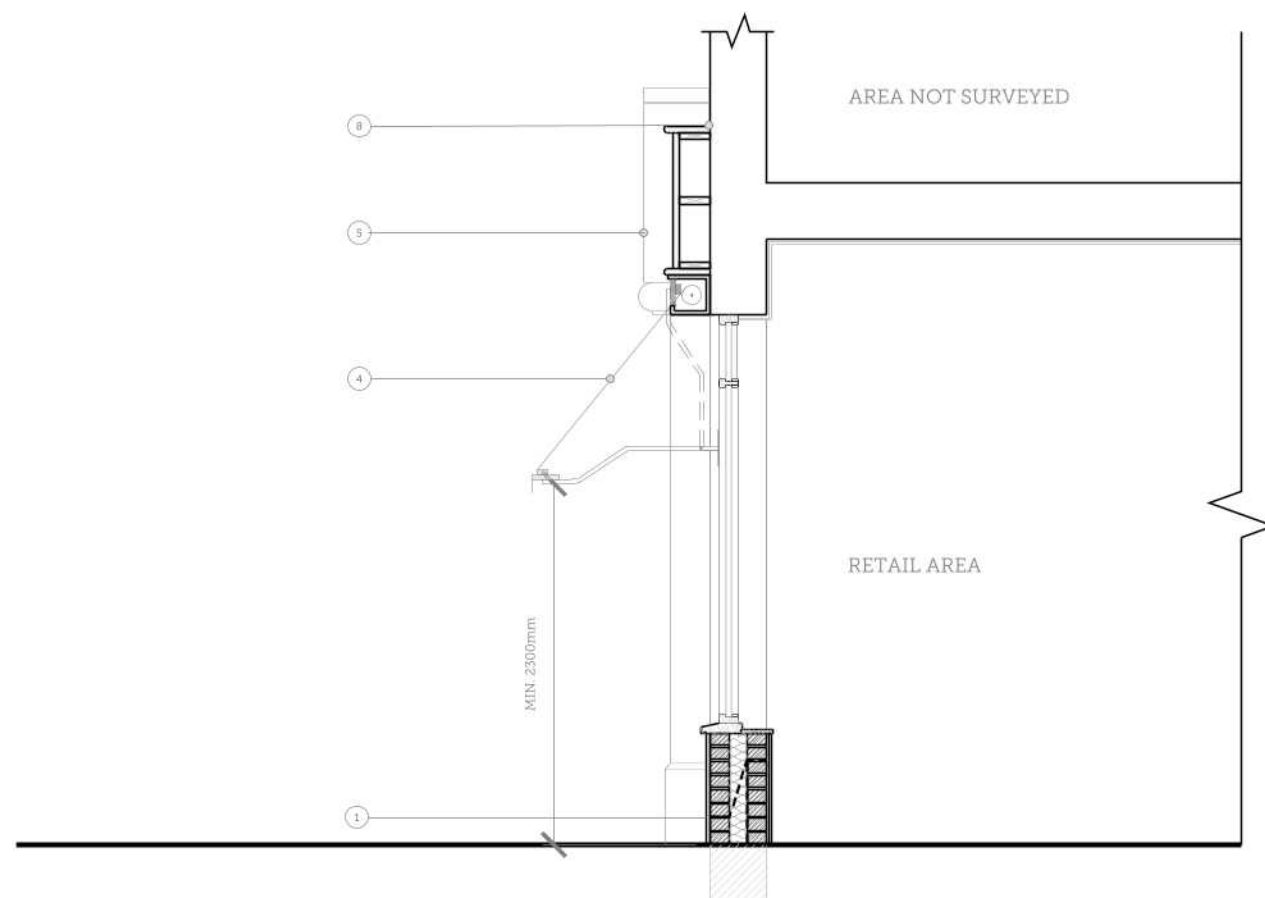

02 | PROPOSED DETAILED FRONT SECTION

Scale 1:20 @ A1
1:40 @ A3

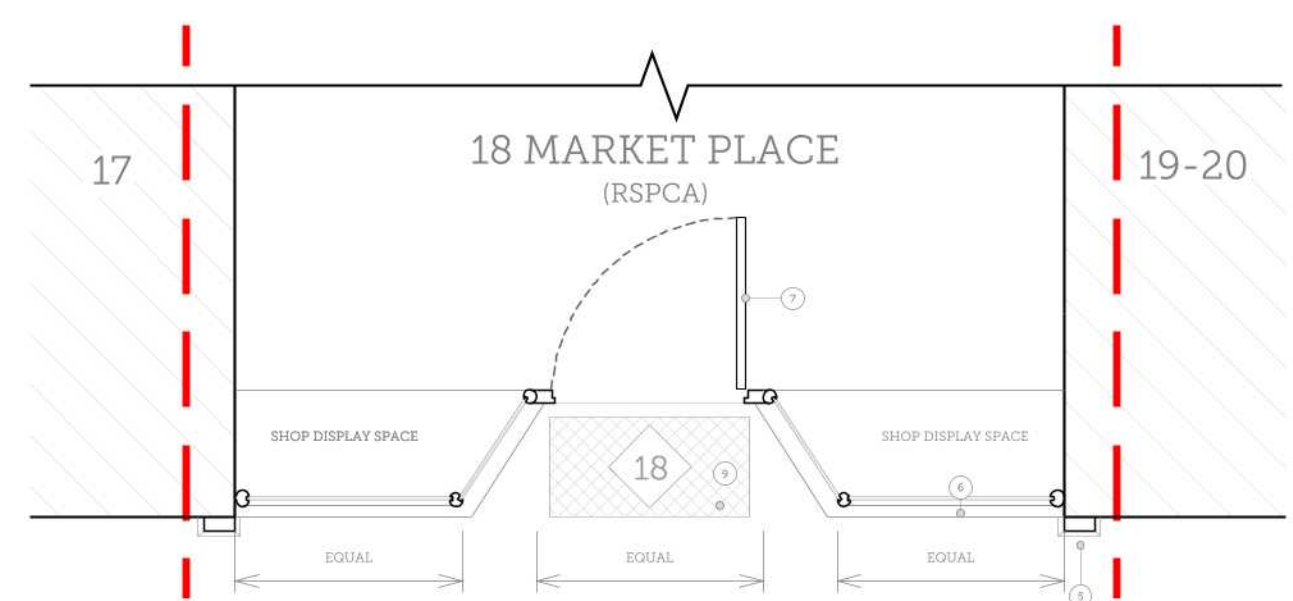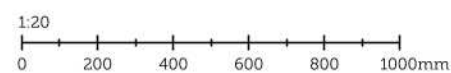

04 | PROPOSED DETAILED FLOOR PLAN

Scale 1:20 @ A1
1:40 @ A3

DRAWING NOTES

- | | |
|----------------------------------|--|
| ① Timber Stallriser. | ⑦ Single leaf timber door. |
| ② Ellipsis timber detailing | ⑧ Lead flashing. |
| ③ New hand painted signageboard. | ⑨ New tiled shopfront entrance |
| ④ New canvas awning. | ⑩ Remove masonry paint to facade, replace spalling brickwork and repoint with lime mortar. |
| ⑤ New timber shopfront. | ⑪ Overhaul cast iron downpipe. |
| ⑥ New double glazing. | |

PROJECT TITLE:		18 MARKET PLACE, BOSTON	
DRAWING TITLE:		PROPOSED DETAILED FRONT ELEVATION, GROUND FLOOR PLAN & SECTION	
DRAWING NO:	REVISION:	ISSUE DATE:	SCALE:
2438-PP02	-	20/01/2023	1:40 @ A3 1:20 @ A1

SCORER HAWKINS ARCHITECTS
Lodge Farm Barns
Skendleby, Spillaby
Lincolnshire, PE23 4QF
01754 890089
projects@scorerhawkins.co.uk
www.scorerhawkins.co.uk