


Project Notes:
Do not Scale. All dimensions to be checked on site and any discrepancies brought to the attention of the architect and engineer.

Member lengths to be determined on site by contractor - taking into account the bearing conditions.


Where the drawing is derived from third party drawings Jared Newell Consulting Ltd. do not take any responsibility for the accuracy or compliance of any imported information or details.

This drawing to be read in conjunction with all relevant engineer's, architect's and designer's drawings and schedules.

All workmanship and methods of construction should comply with all relevant Codes of Practice, British Standards, the current edition of The Building Regulations and good building practice.

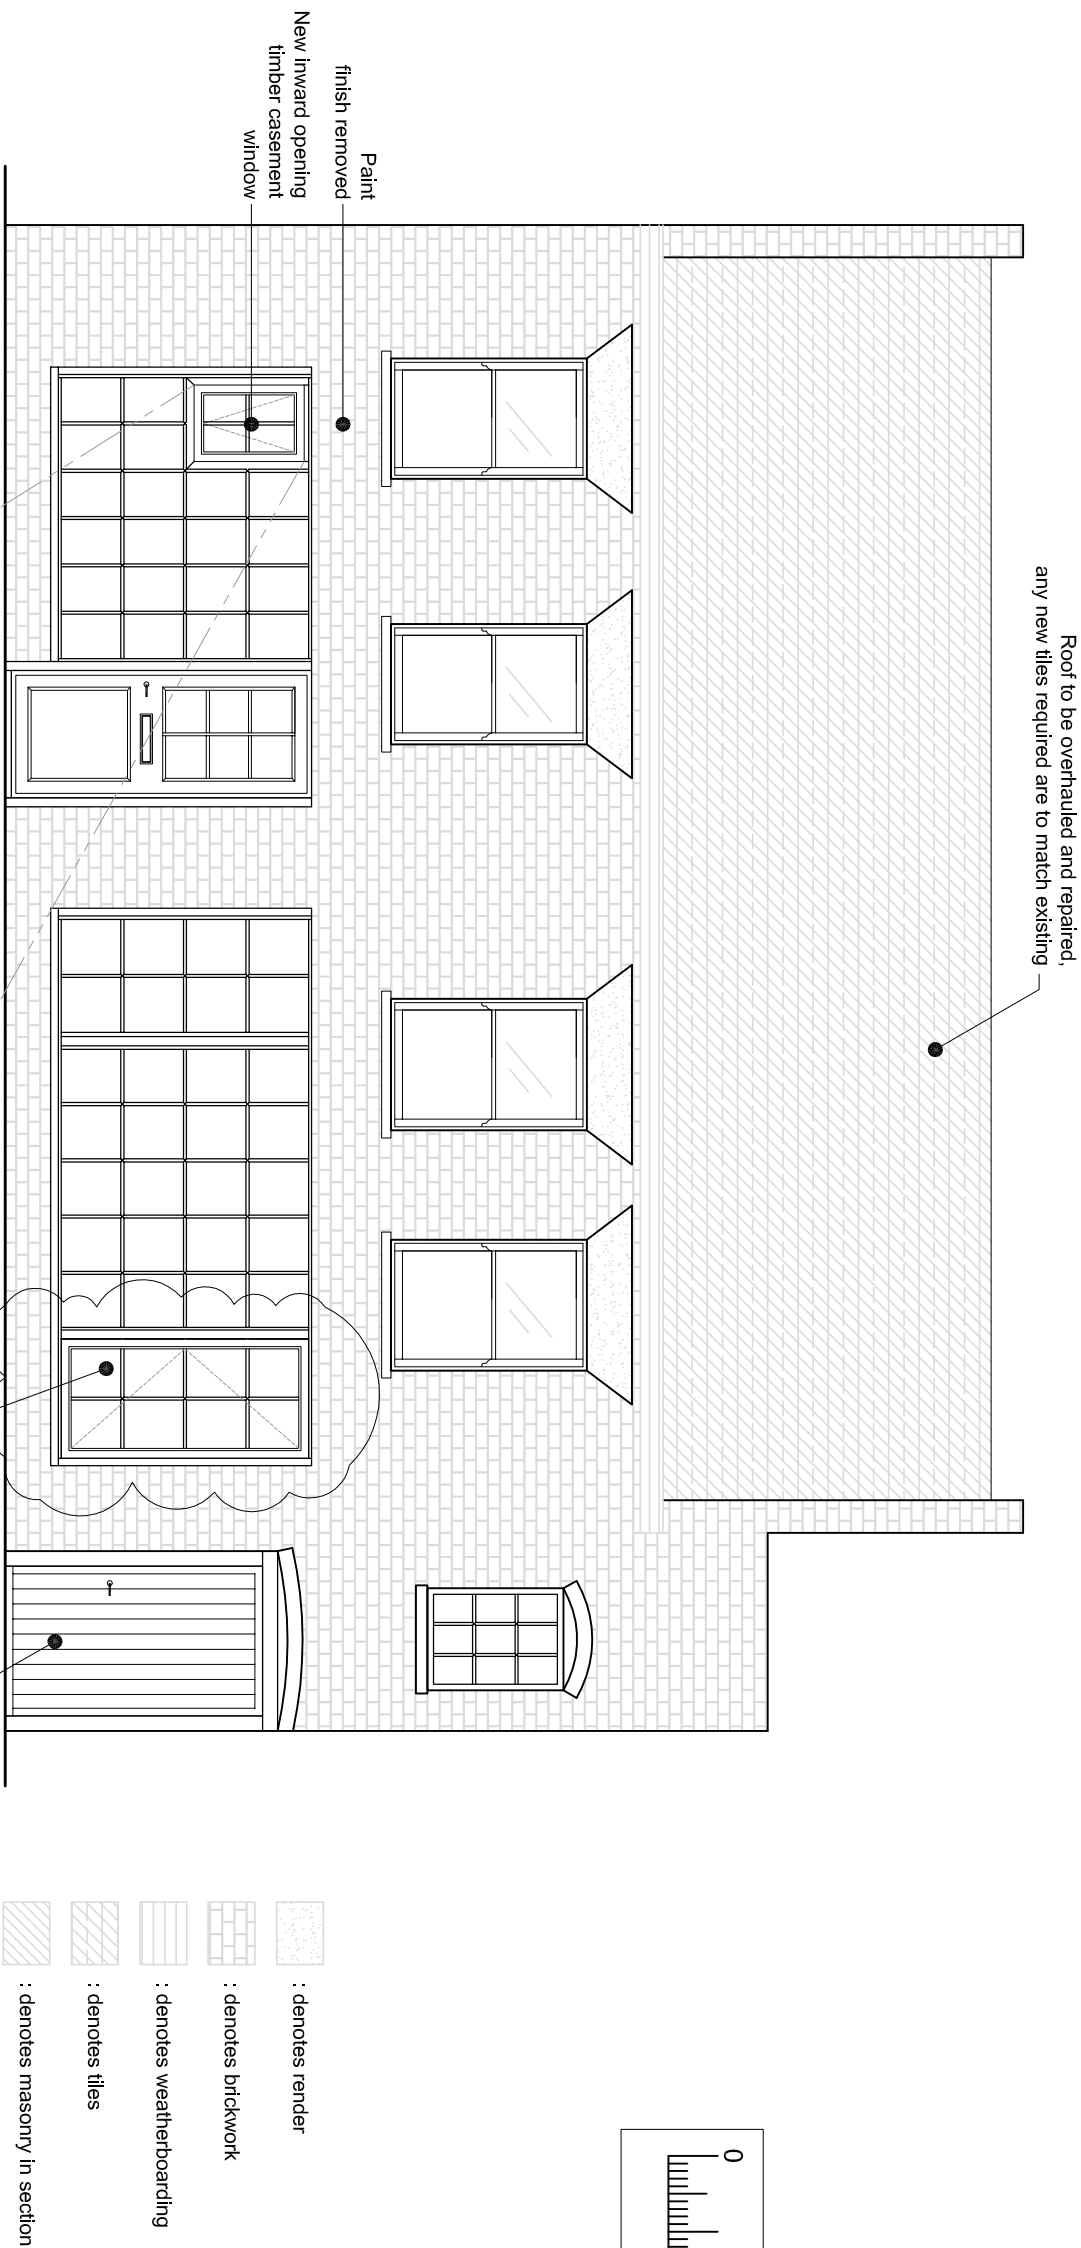

Proposed Front Elevation - North East
Scale 1:50

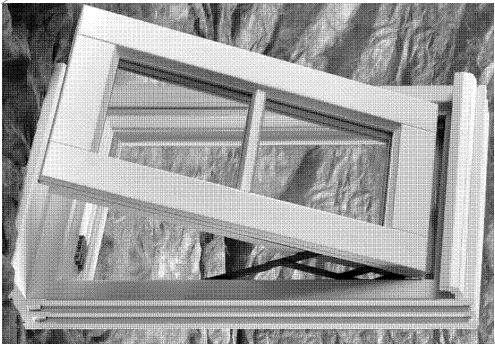

Timber top hung casement window, proposed window is to open inwards, not outwards as shown in picture



79 Church Lane,
Deal,
Kent
Tel: 07734 439186
email: jared@newellconsulting.co.uk

Jared Newell

**Proposed Development
at
3-5 Pen Street, Boston**

Proposed Front Elevation