




GROUND FLOOR PLAN  
SCALE 1:50

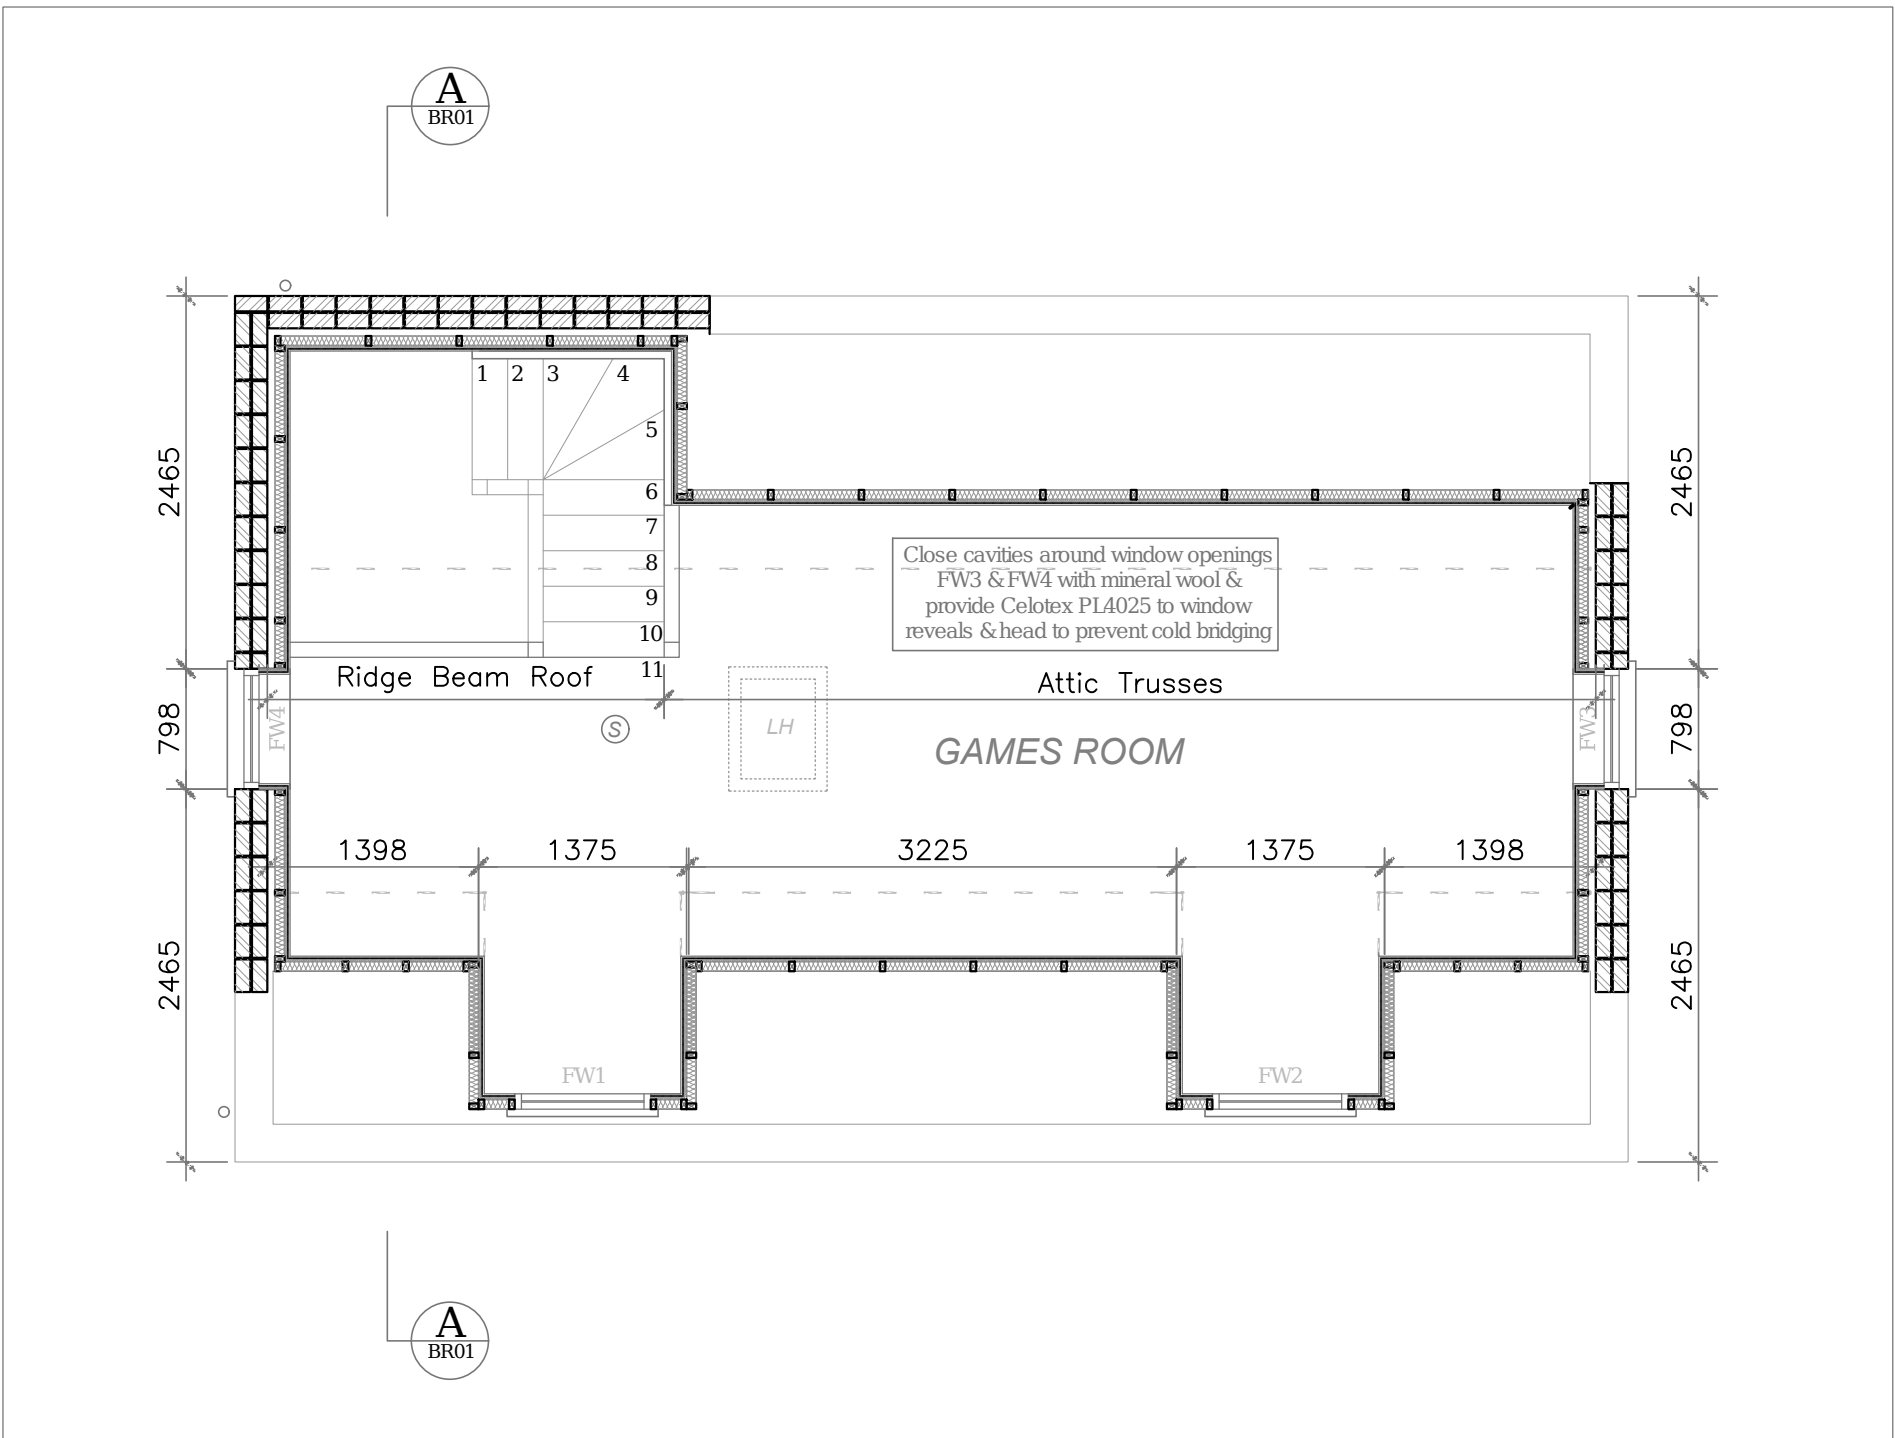


FIRST FLOOR PLAN  
SCALE 1:50

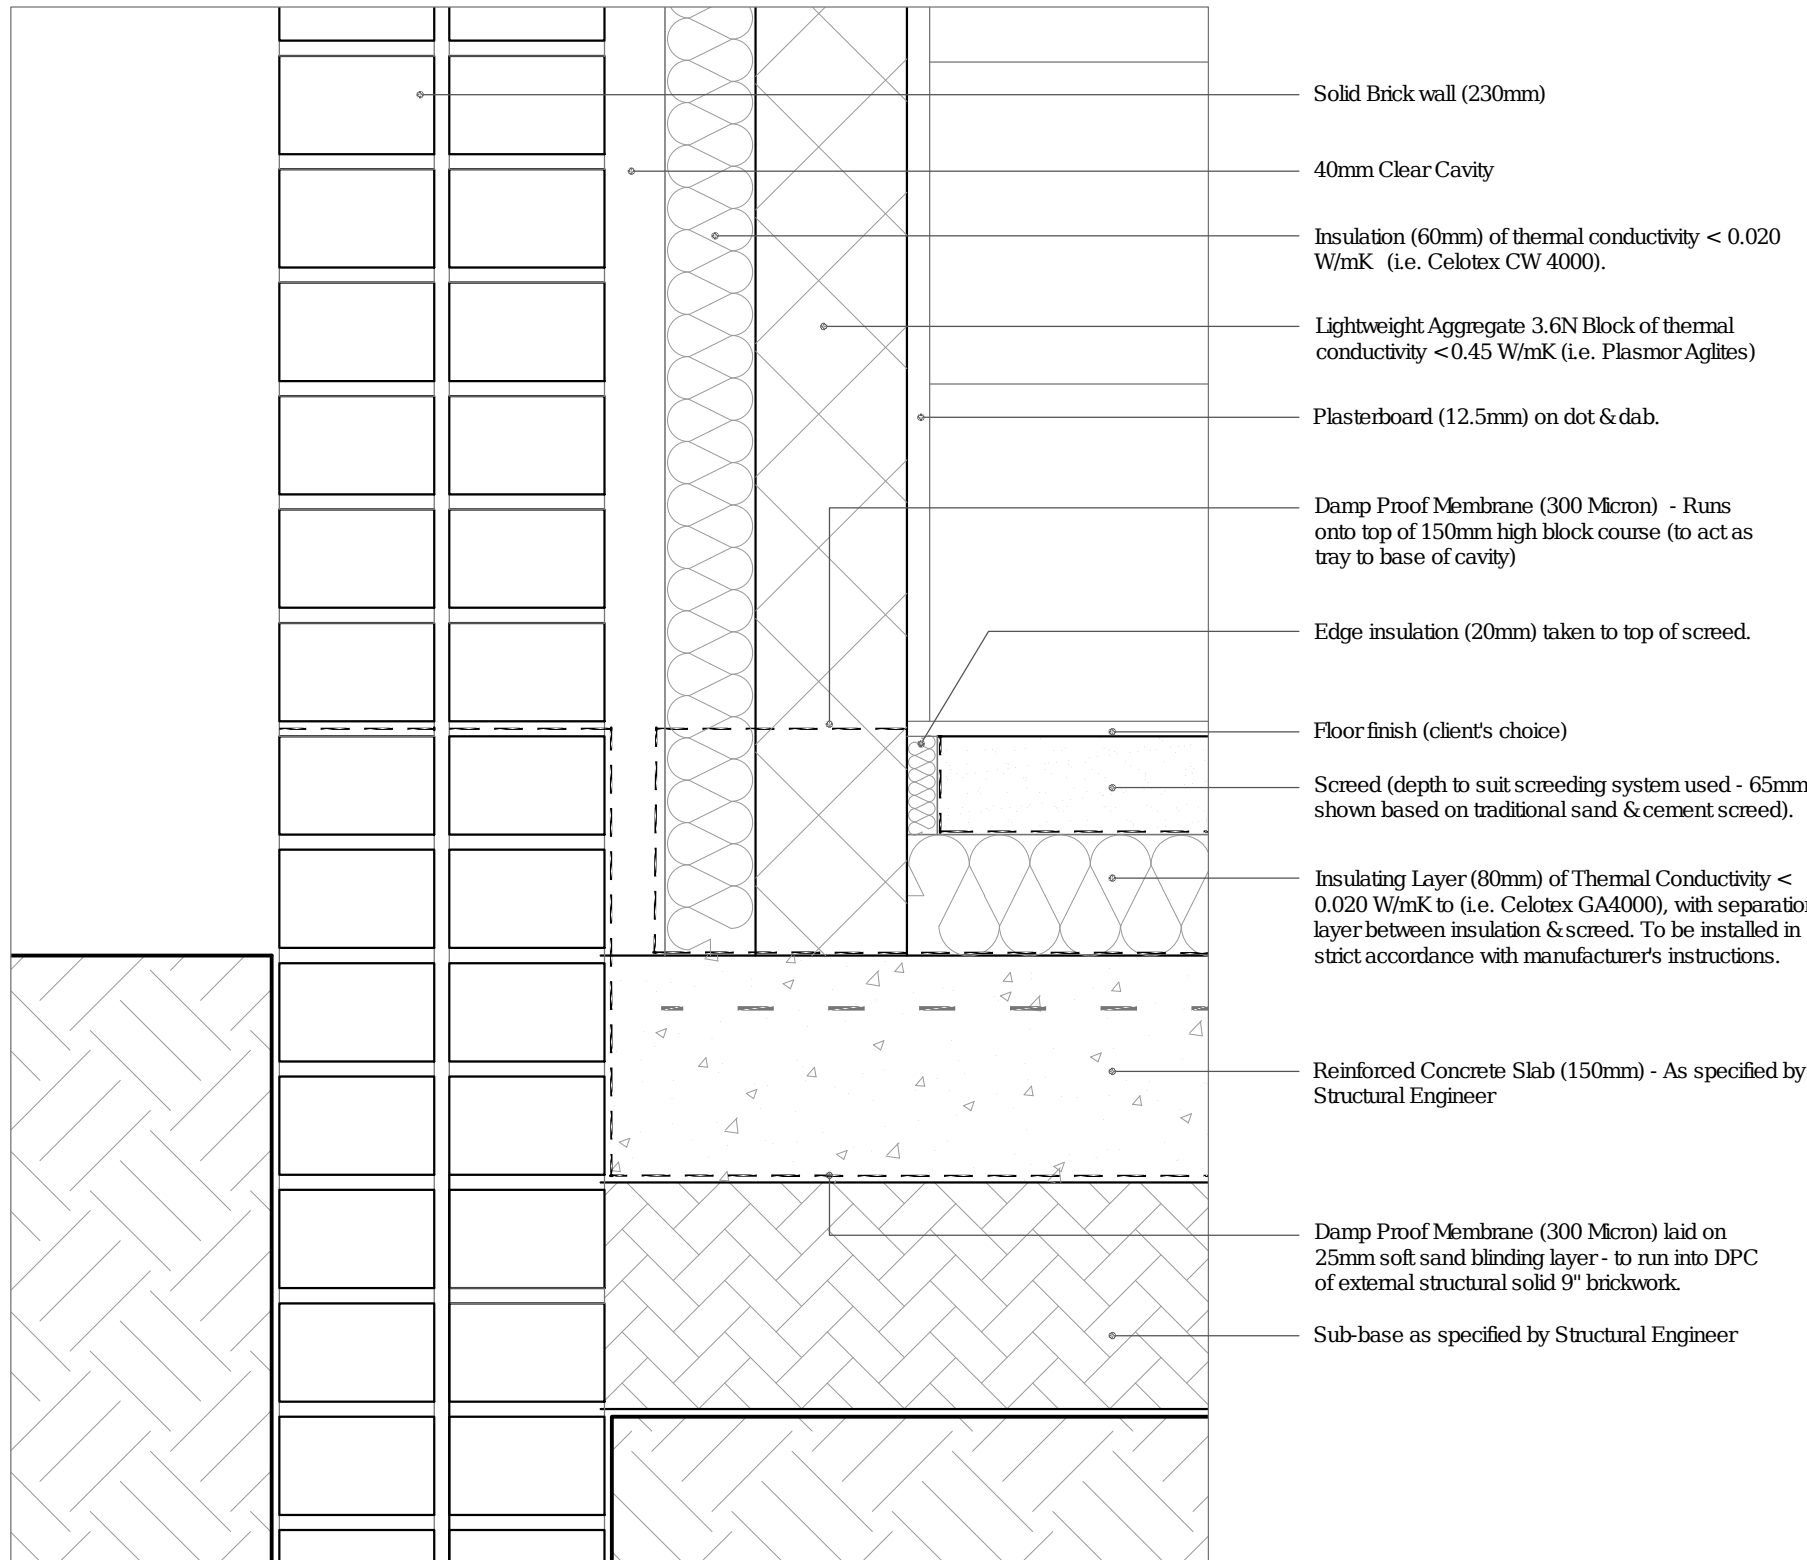


DETAIL 01: Wall/ Ground Floor Detail  
SCALE 1:5

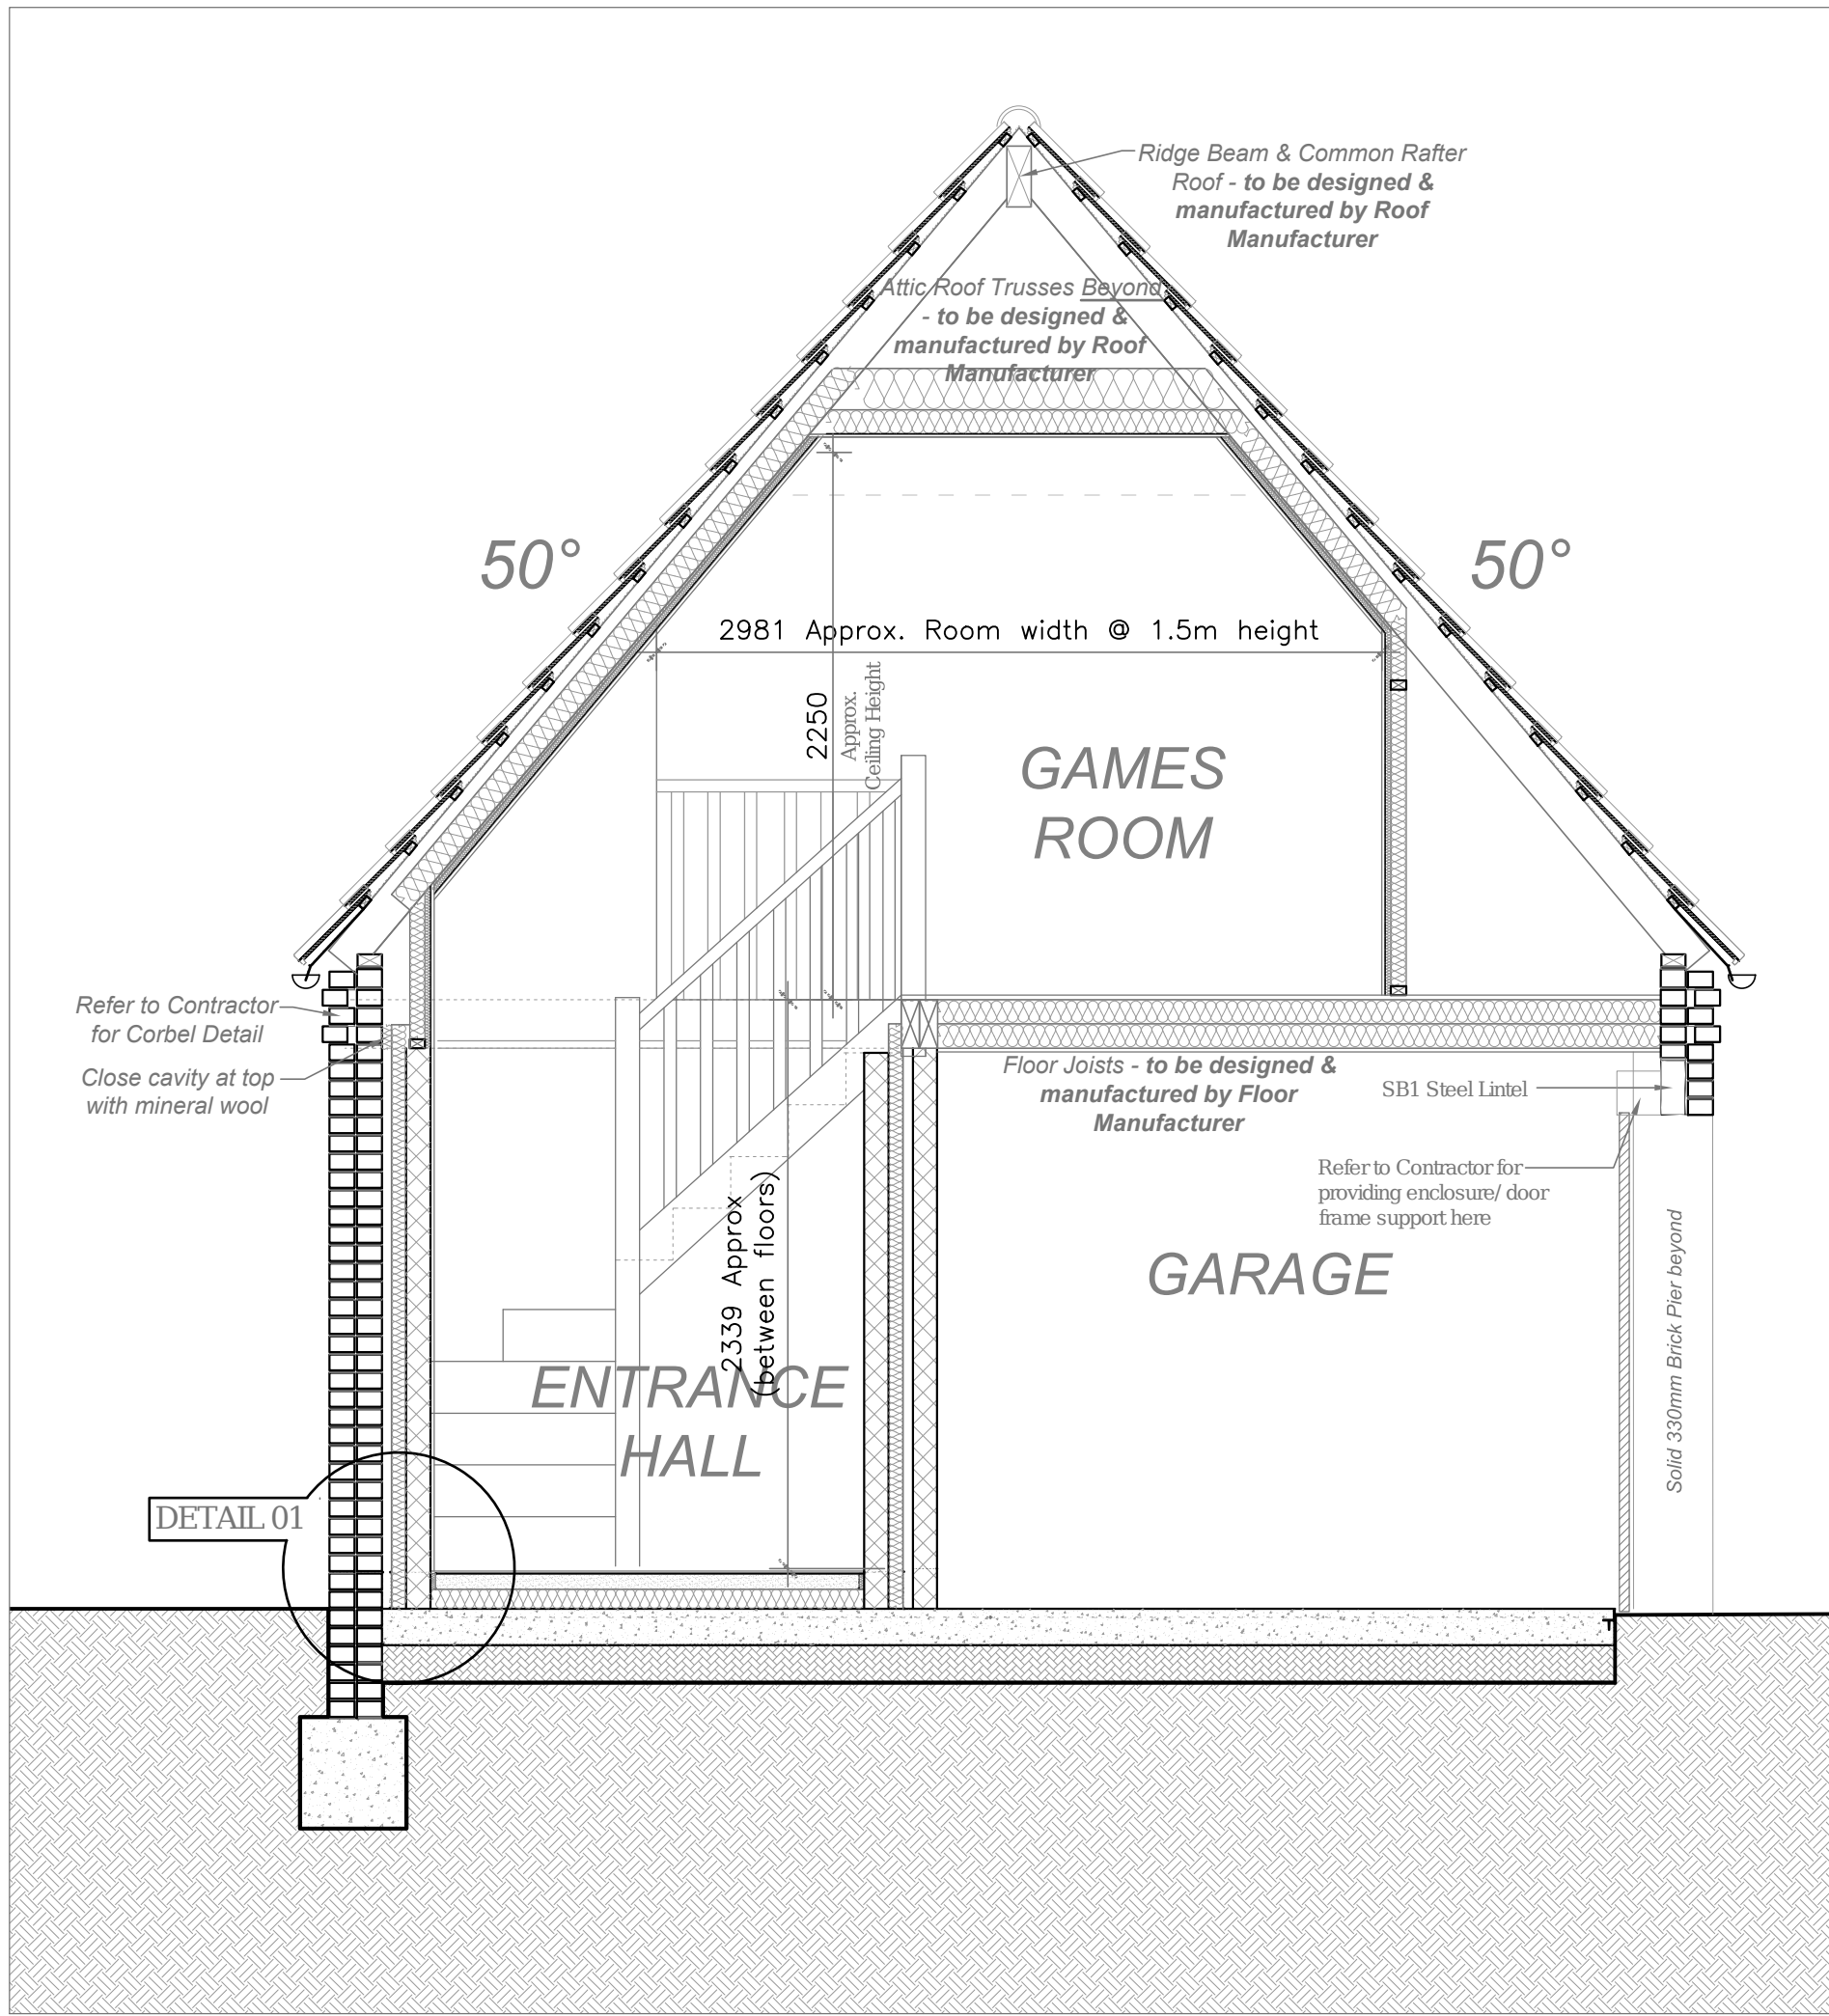


SECTION AA  
SCALE 1:30

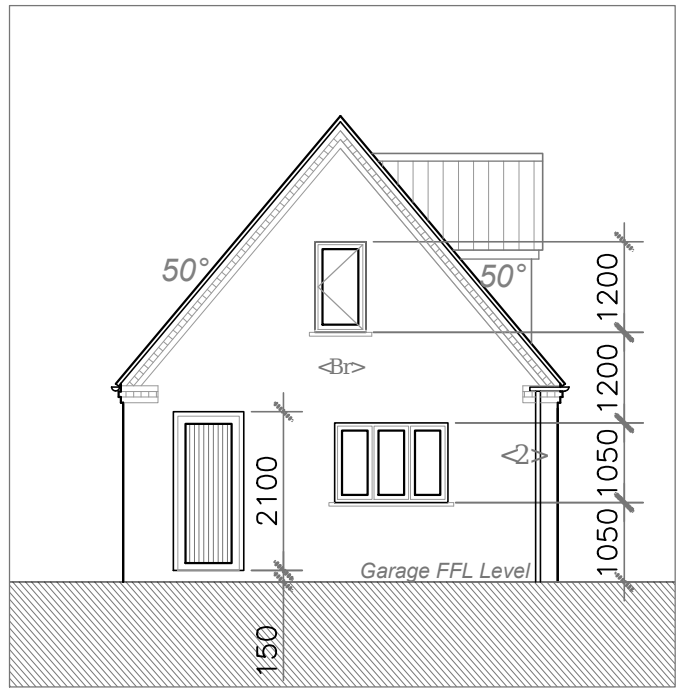


North West Elevation 1:100

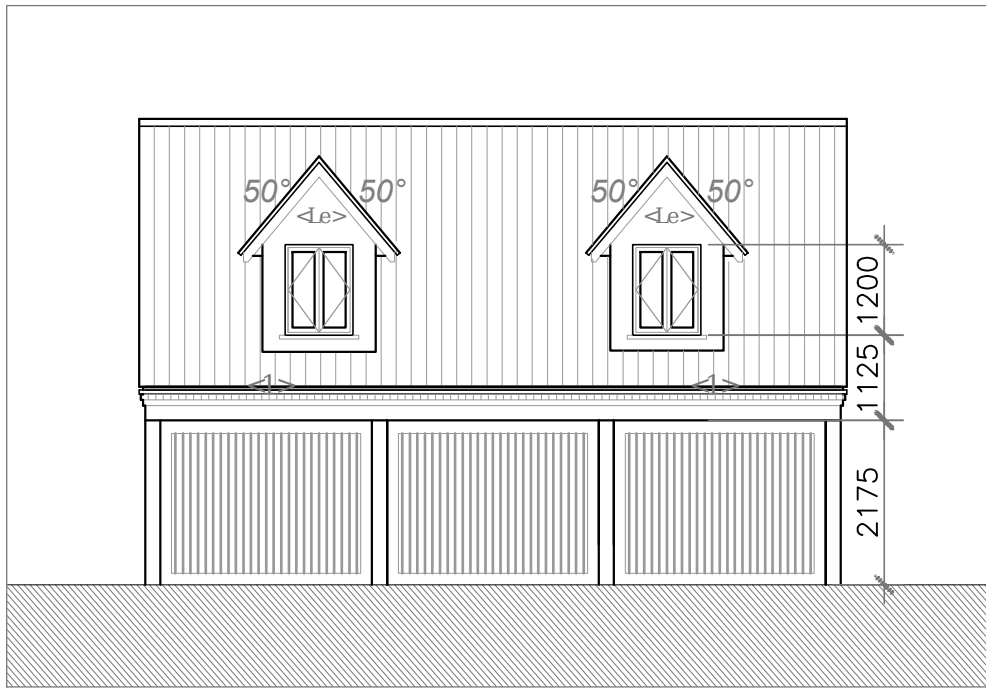

South West Elevation 1:100

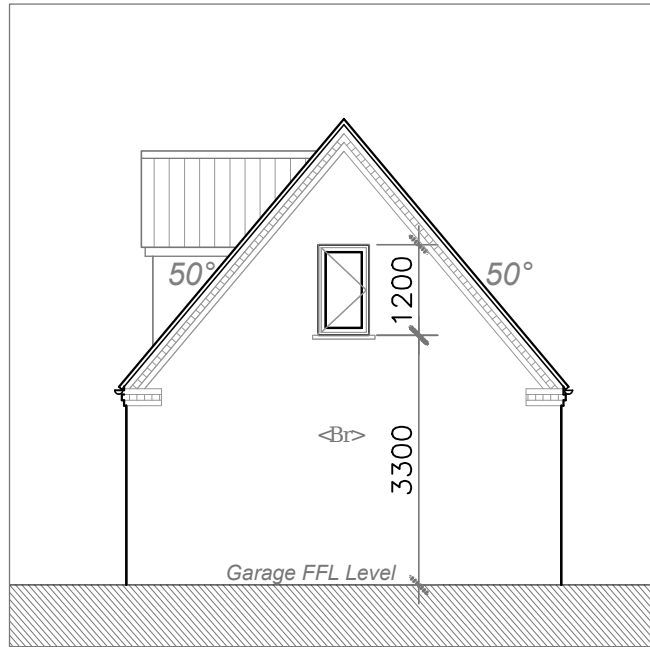

South East Elevation 1:100

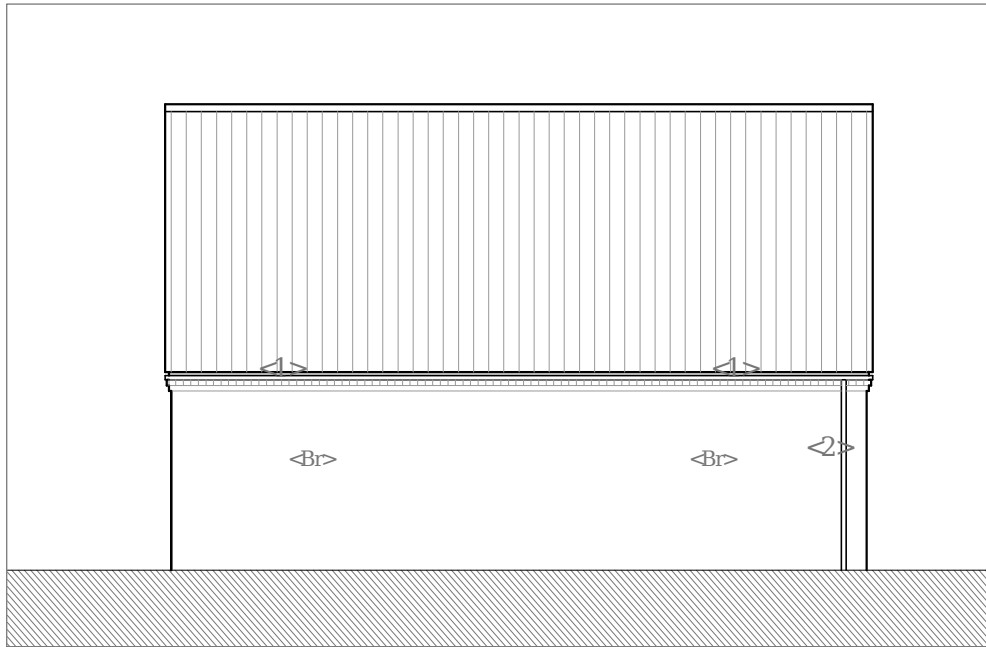

North East Elevation 1:100

Notes				
<b>NOTES</b>  Drawing to be read in conjunction with: <i>Guy Forman Architect Specification: 331/3-GAR</i>  <i>Price &amp; Myers Structural Engineers:</i> <b>All Drawings &amp; Supporting Clacs/ Specification</b>  Other associated drawings & specifications.  <b>Ensure Latest Revision of Drawings are always used!</b>  <b>All Dimensions taken to face of masonry/ studwork</b>  <b>LEGEND</b>  <1> 115mm half-round gutter (black heritage uP.V.C.) <2> 65mm round downpipe (black heritage uP.V.C.)  FD30g SC = 30min Fire Door with Smoke Seals & Self Closer  Ⓢ Smoke Alarm LH = Loft Hatch ⚡ F1 Span of Attic Trusses				
Do not scale off this drawing - All dimensions and setting out to be verified on site. If in doubt contact the originator for clarification.  The contents of this drawing are covered by copyright and remain the property of Guy Forman Architect. The drawing is issued on the condition that it is not copied, reproduced, retained or disclosed to any unauthorised person, either wholly or in part without the consent in writing of Guy Forman Architect.				
Rev	Description	Date	By	Chk
<b>BUILDING RECS</b>				
<b>Bungley Lane, Kirton PLOT 3: Detached Garage</b>				
<b>guyforman</b> ARCHITECT <b>Guy Forman</b> BA (Hons) MArch tel 07958 188257				
<b>Plans/ Elevations Section AA/ Detail 01</b>				
Scale: A1 Sheet	Date: 07/10/22	Drawn: GF	Checked: GF	
Drawing No.: 331/3-GAR-BR-01	Rev: -			