




prop north elevation

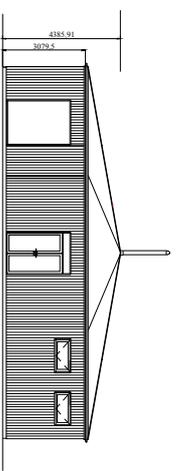


prop east elevation

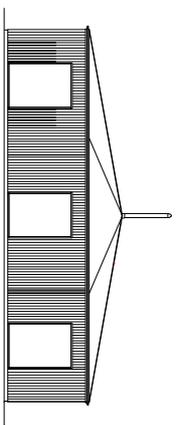


prop west elevation

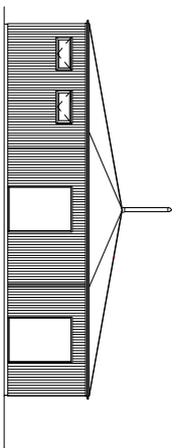


prop layout plan

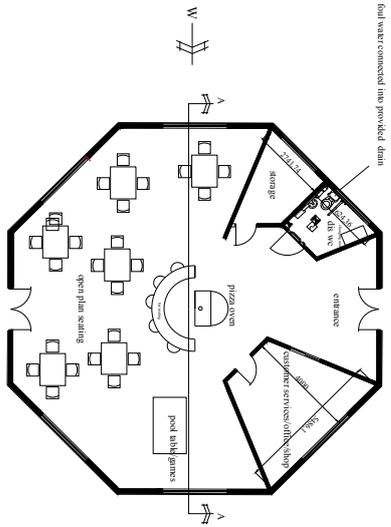


prop south elevation

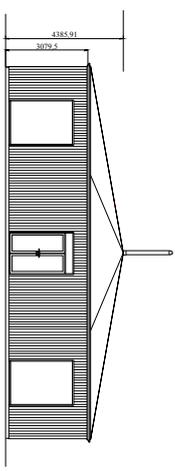

section A-A

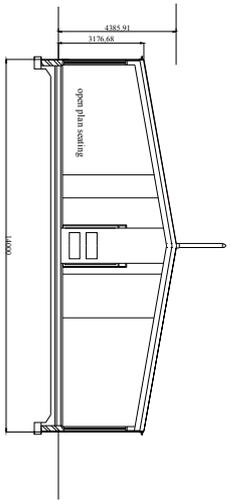

prop roof plan

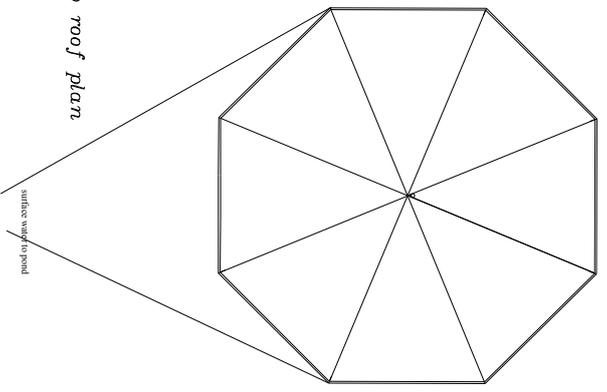

<p>Fellands Gate, Old Leake</p> <p>NICAD Consultancy Services Ltd The Hollies, Thornmans Lane Frampton, PE20 1AJ</p> <p>E: NICAD@nicad.co.uk M: 0775841461</p>		<p>Project: Proposed Ancillary Accommodation</p>	
<p>Drawing Title: Proposed layout & Elevations</p>	<p>Date: Jan 2024</p>	<p>Scale: 1:100 @ A1</p>	<p>Drawn by: NAO</p>
<p>Checked by:</p>	<p>Date:</p>	<p>Drawn by:</p>	<p>Date:</p>
<p>Drawn by: 23/FC/C01</p>	<p>Date:</p>	<p>Checked by:</p>	<p>Date:</p>