
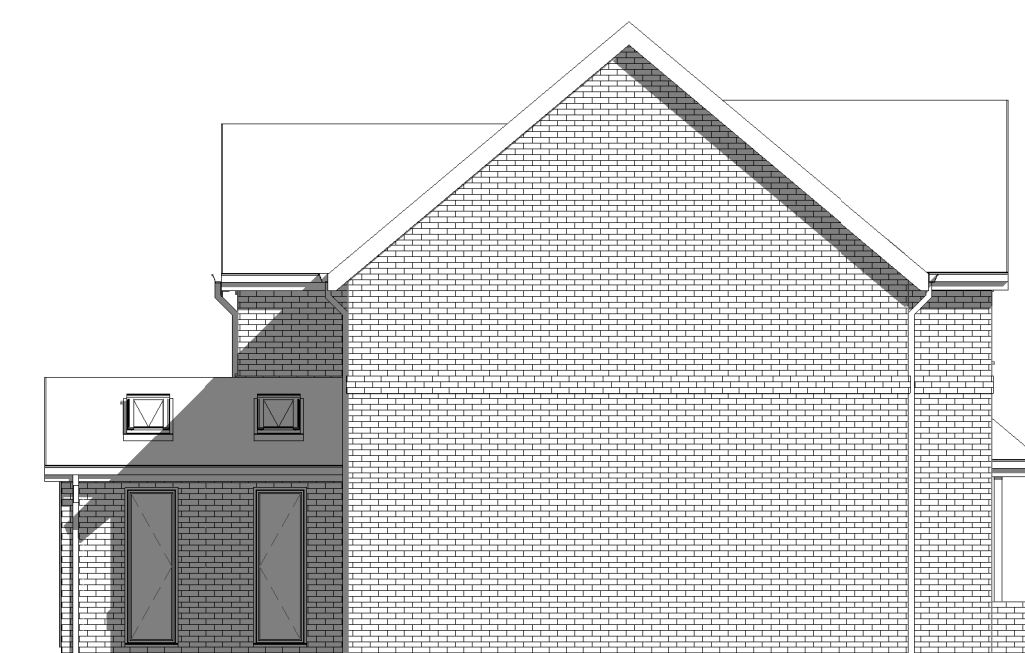
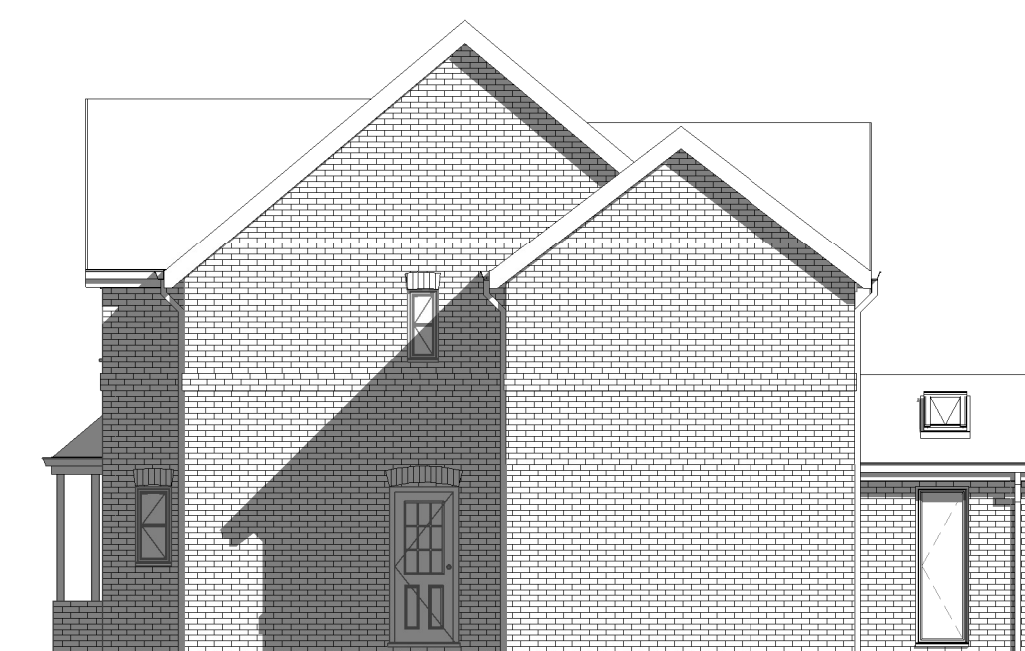


VISUAL SCALE 1:50 @ A1

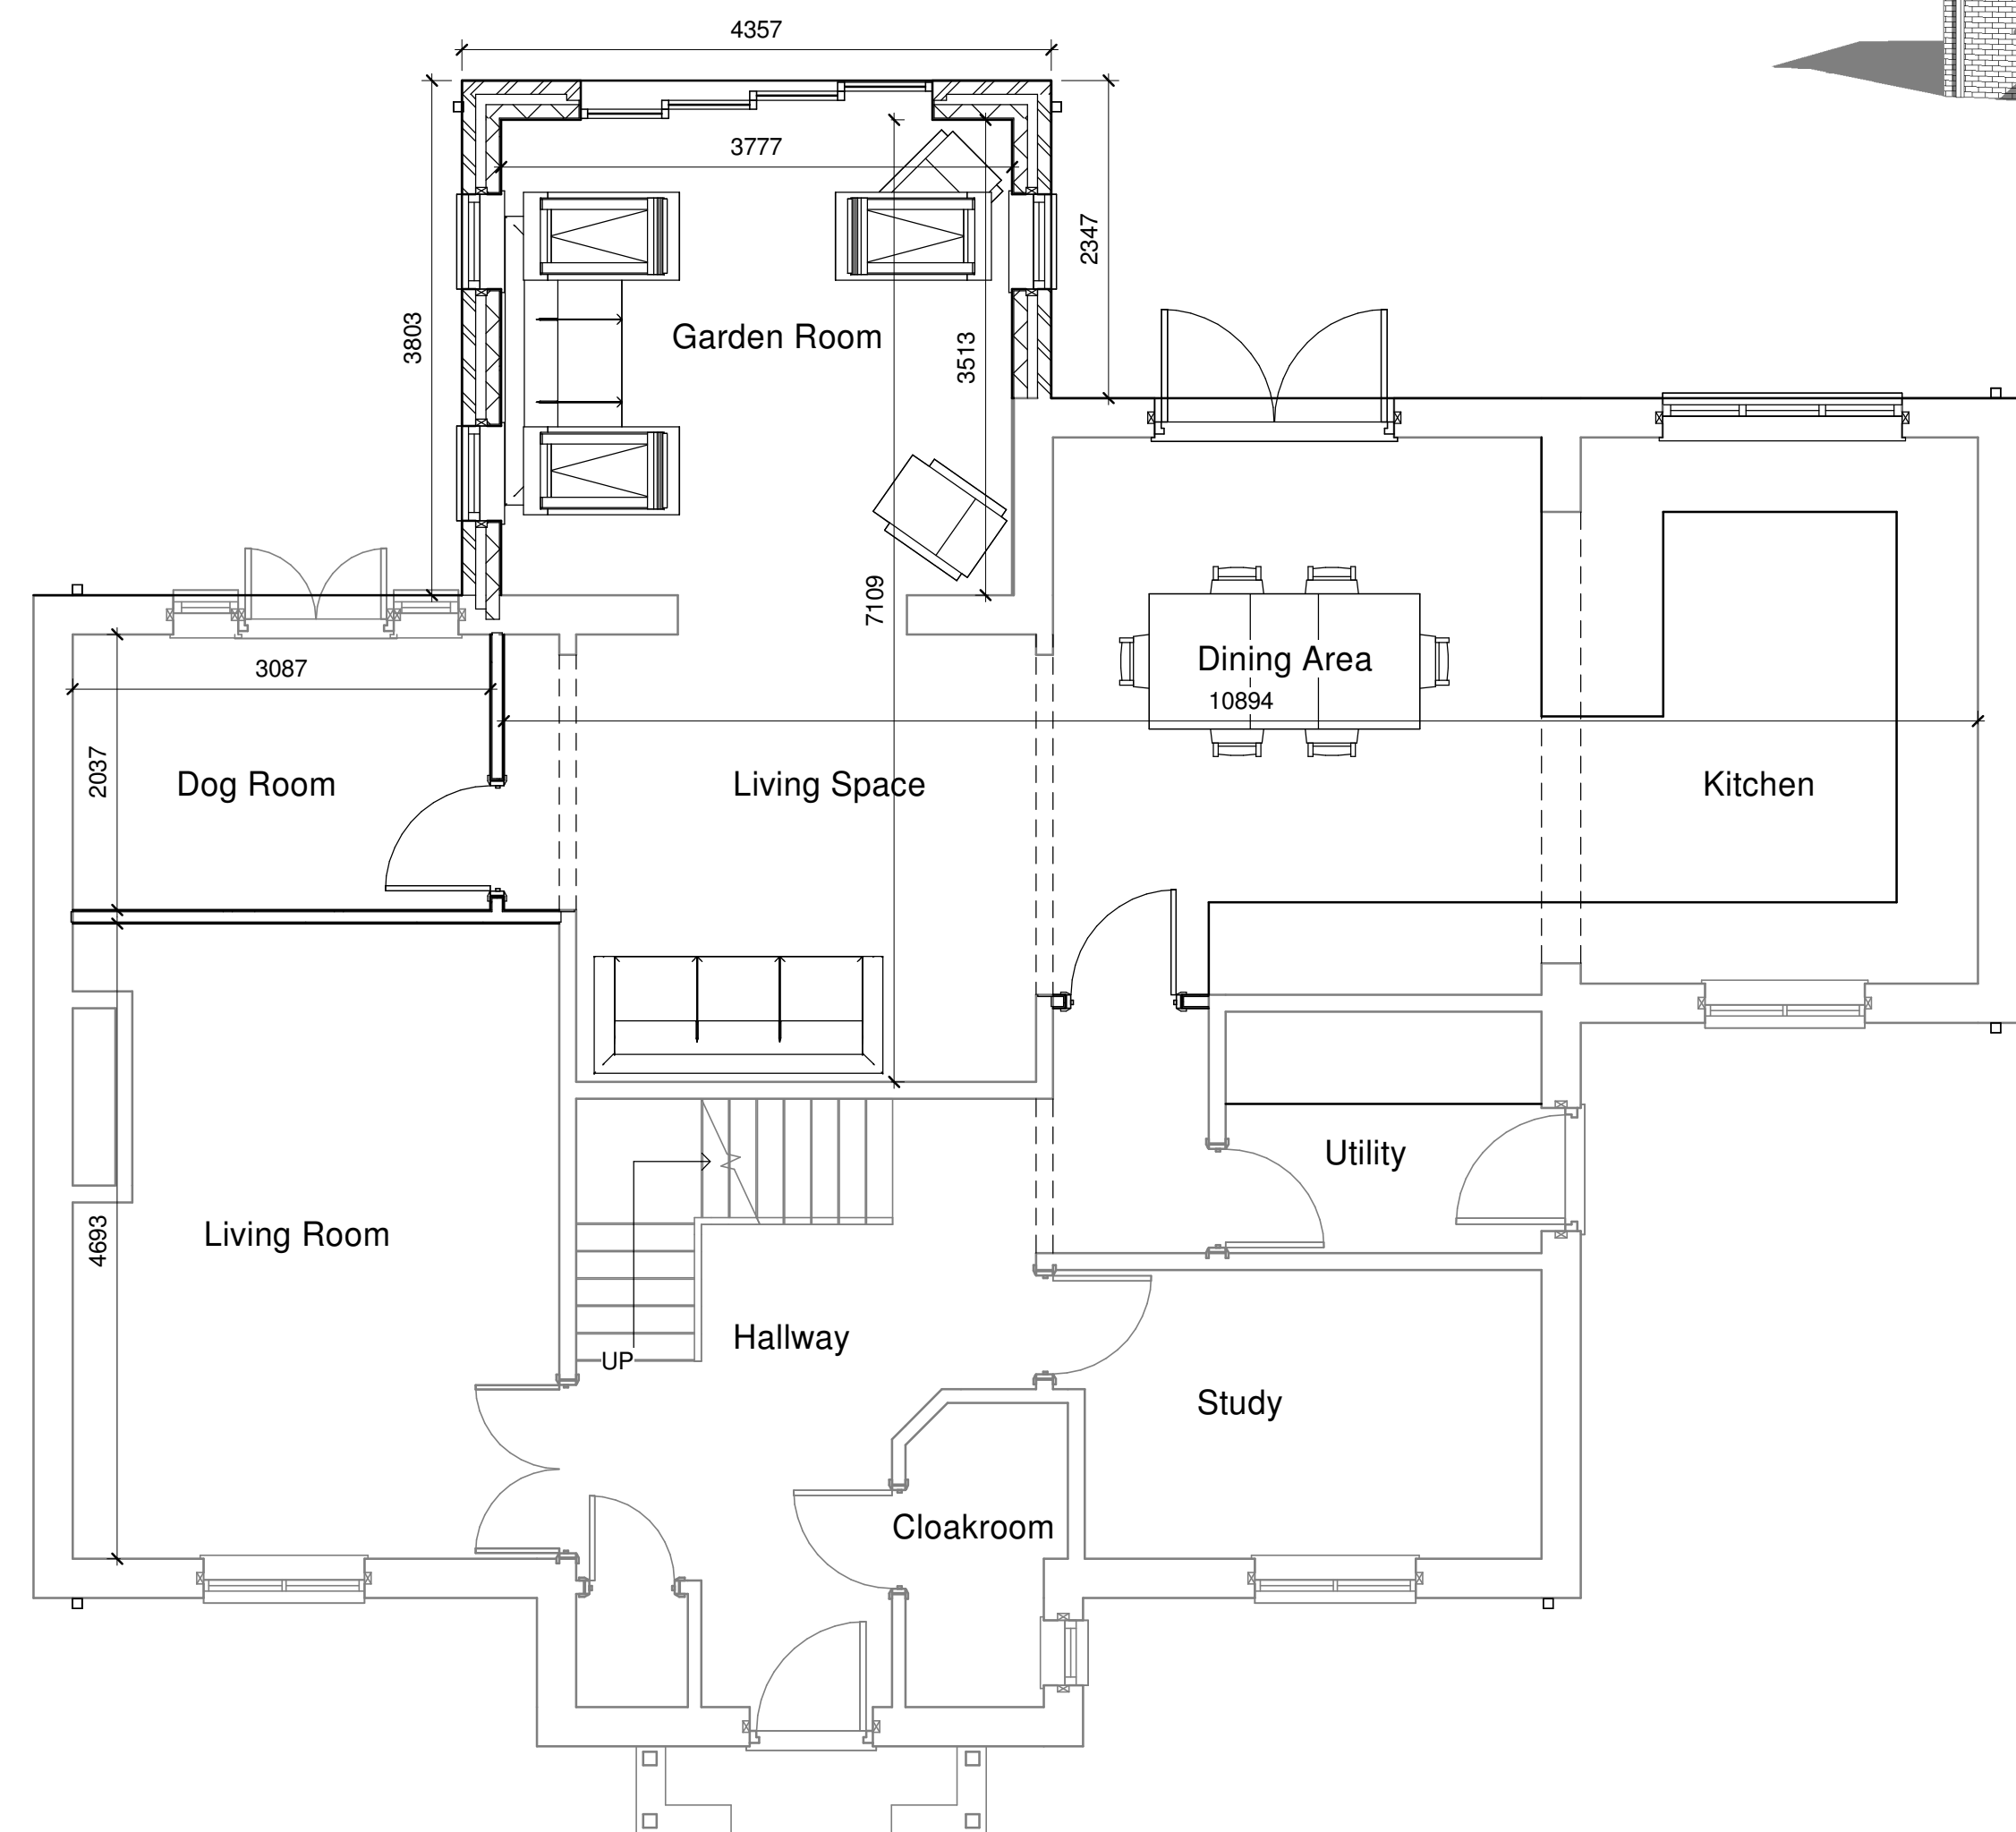

VISUAL SCALE 1:100 @ A1

[illegible]

4 BEAR LANE,  
PINCHBECK, SPALDING PE11 3XA  
01775 722083

PROJECT

Proposed Single Storey Rear Extension  
and Second Storey Side Extension

CLIENT

Mrs Stubley  
6 Monarchs Road,  
Sutterton, Boston,  
PE20 2HJ

DRAWING

- Proposed Ground Floor Plan
- Proposed First Floor Plan
- Proposed Elevations
- 3D Views

DRAWING NUMBER:

DRAWING NUMBER:  
RA/1172/21/01 P7c

RA/1172/21/

DRAWN BY:

HA

HA
----

COPIES OF THESE DRAW  
THAN THAT FOR WHICH T

[illegible]

**HEALTH & SAFETY**  
the client is to ensure that the appointed contractor is familiar with and complies with Health & Safety for Building Sites and Work Places.