




Proposed Front Elevation 1:100

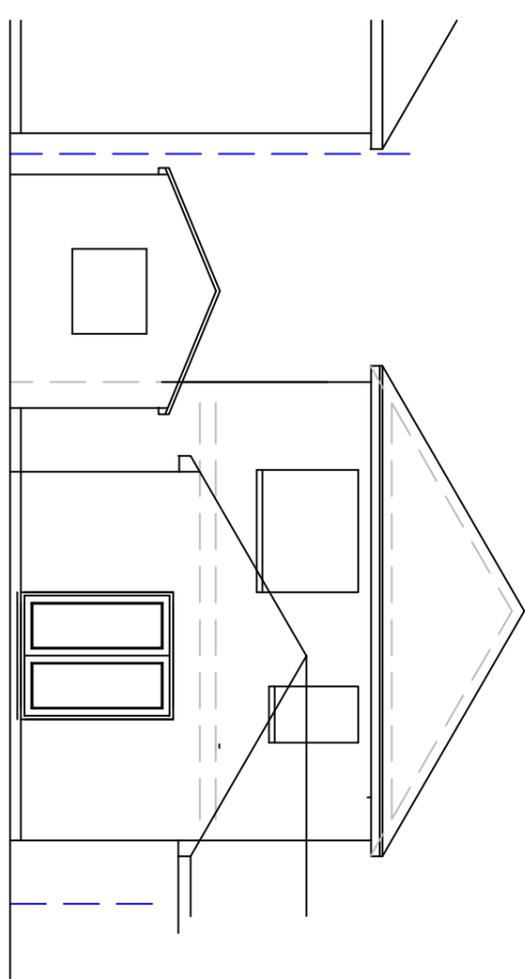

Proposed Rear Elevation 1:100

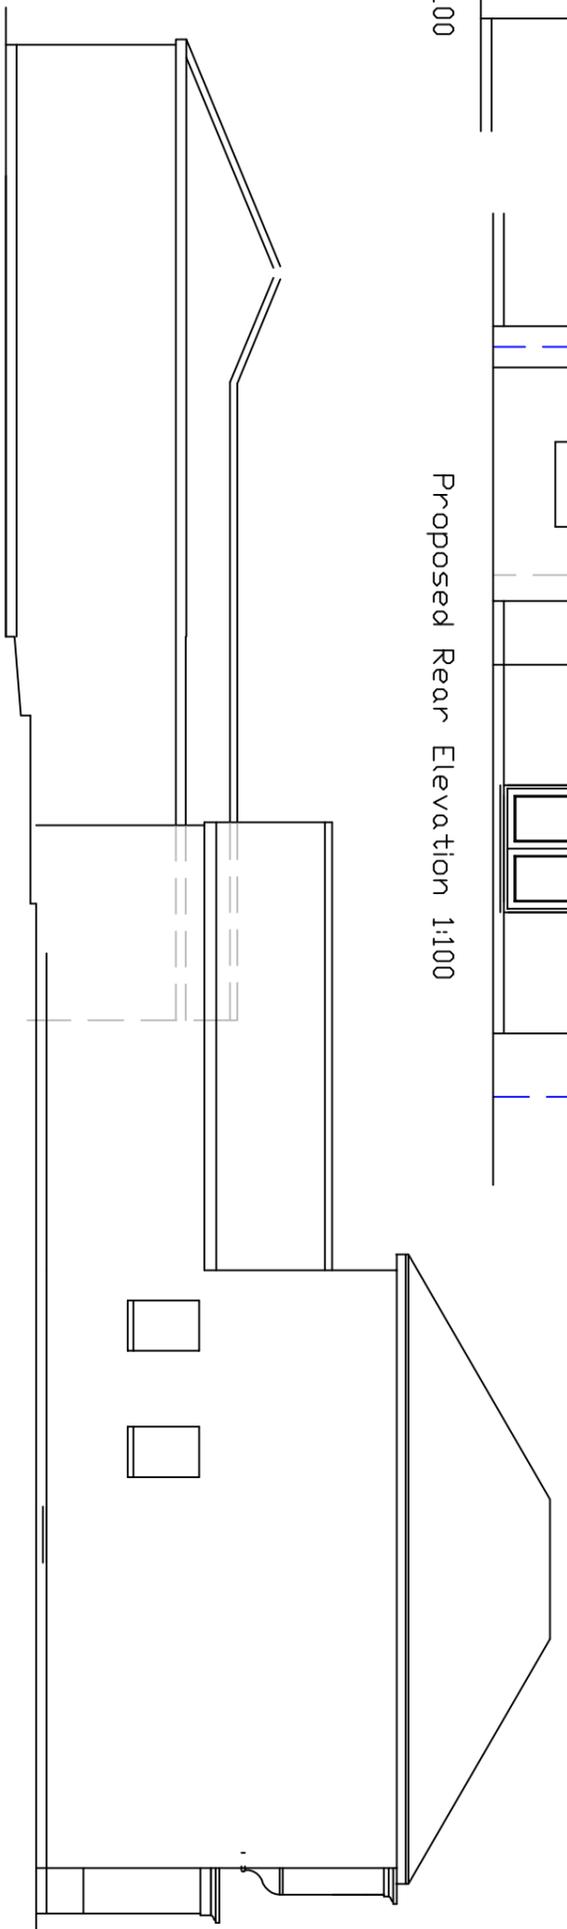


Proposed Side Elevation 1:100

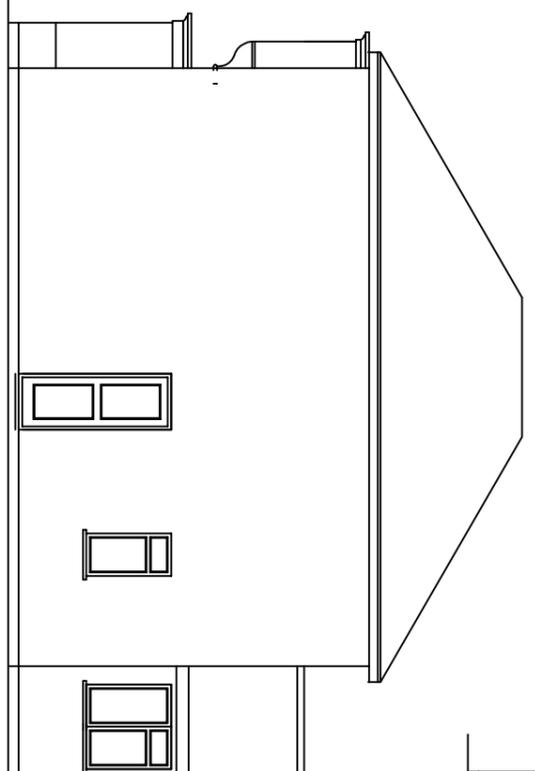

Proposed Side Elevation 1:100

SCALE BAR METRES

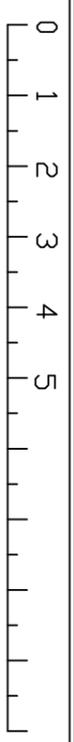

JOB TITLE

Proposed Elevations
55 Tattershall Road
Boston PE21 9LF

SCALE

1:100 on A3

DATE

March 2022

NOTES

Design & Management.co.uk
 7 West Fen
 Frithville
 Boston
 Lines
 PE22 7EX Tel 01205 750775

DESIGNED & DRAWN BY Design and Management.co.uk which is a trading name of Planning and Property Consultants.com which is a trading name of Planning and Property Consultants.com. ALL DRAWINGS ARE SUPPLIED SUBJECT TO THE CONDITIONS WHICH ARE AVAILABLE ON REQUEST. © COPYRIGHT KEITH BAKER 12/20