




Typical Front Elevation 1:100

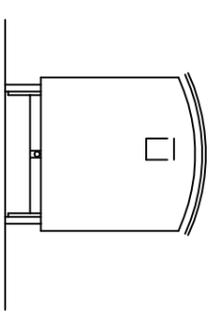


Typical Side Elevation 1:100

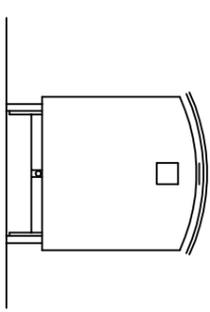

Typical Side Elevation 1:100

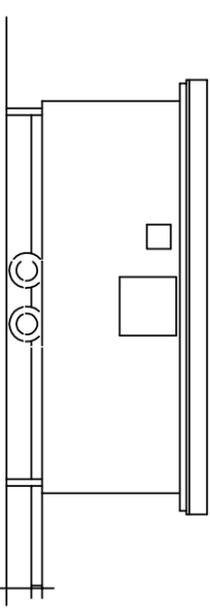


Typical Rear Elevation 1:100

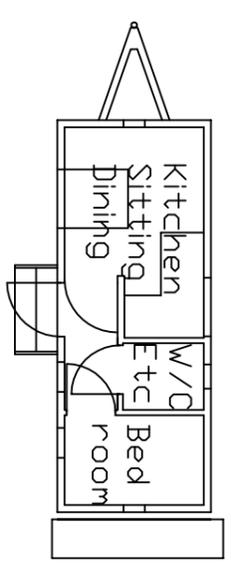

Typical Ground Floor Layout 1:100

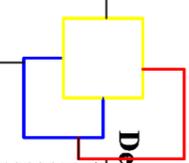

 Design & Management.co.uk	
7 West Fen Fritchville Boston Lines PE22 7EX Tel 01205 750775	
JOB TITLE Typical Layout & Elevations Park Cottage Church End Frampton PE20 1AH	
SCALE 1:100 on A3	DATE Nov 2020
<small>DESIGNED & DRAWN BY Design and Management.co.uk which is a trading name of Planning and Property Consultants.com which is a trading name of Design and Property Consultants.com. ALL DRAWINGS ARE SUPPLIED SUBJECT TO THE STANDARD CONDITIONS WHICH ARE AVAILABLE ON REQUEST. © COPYRIGHT KEITH BAKER 11/20</small>	