



Section A-A

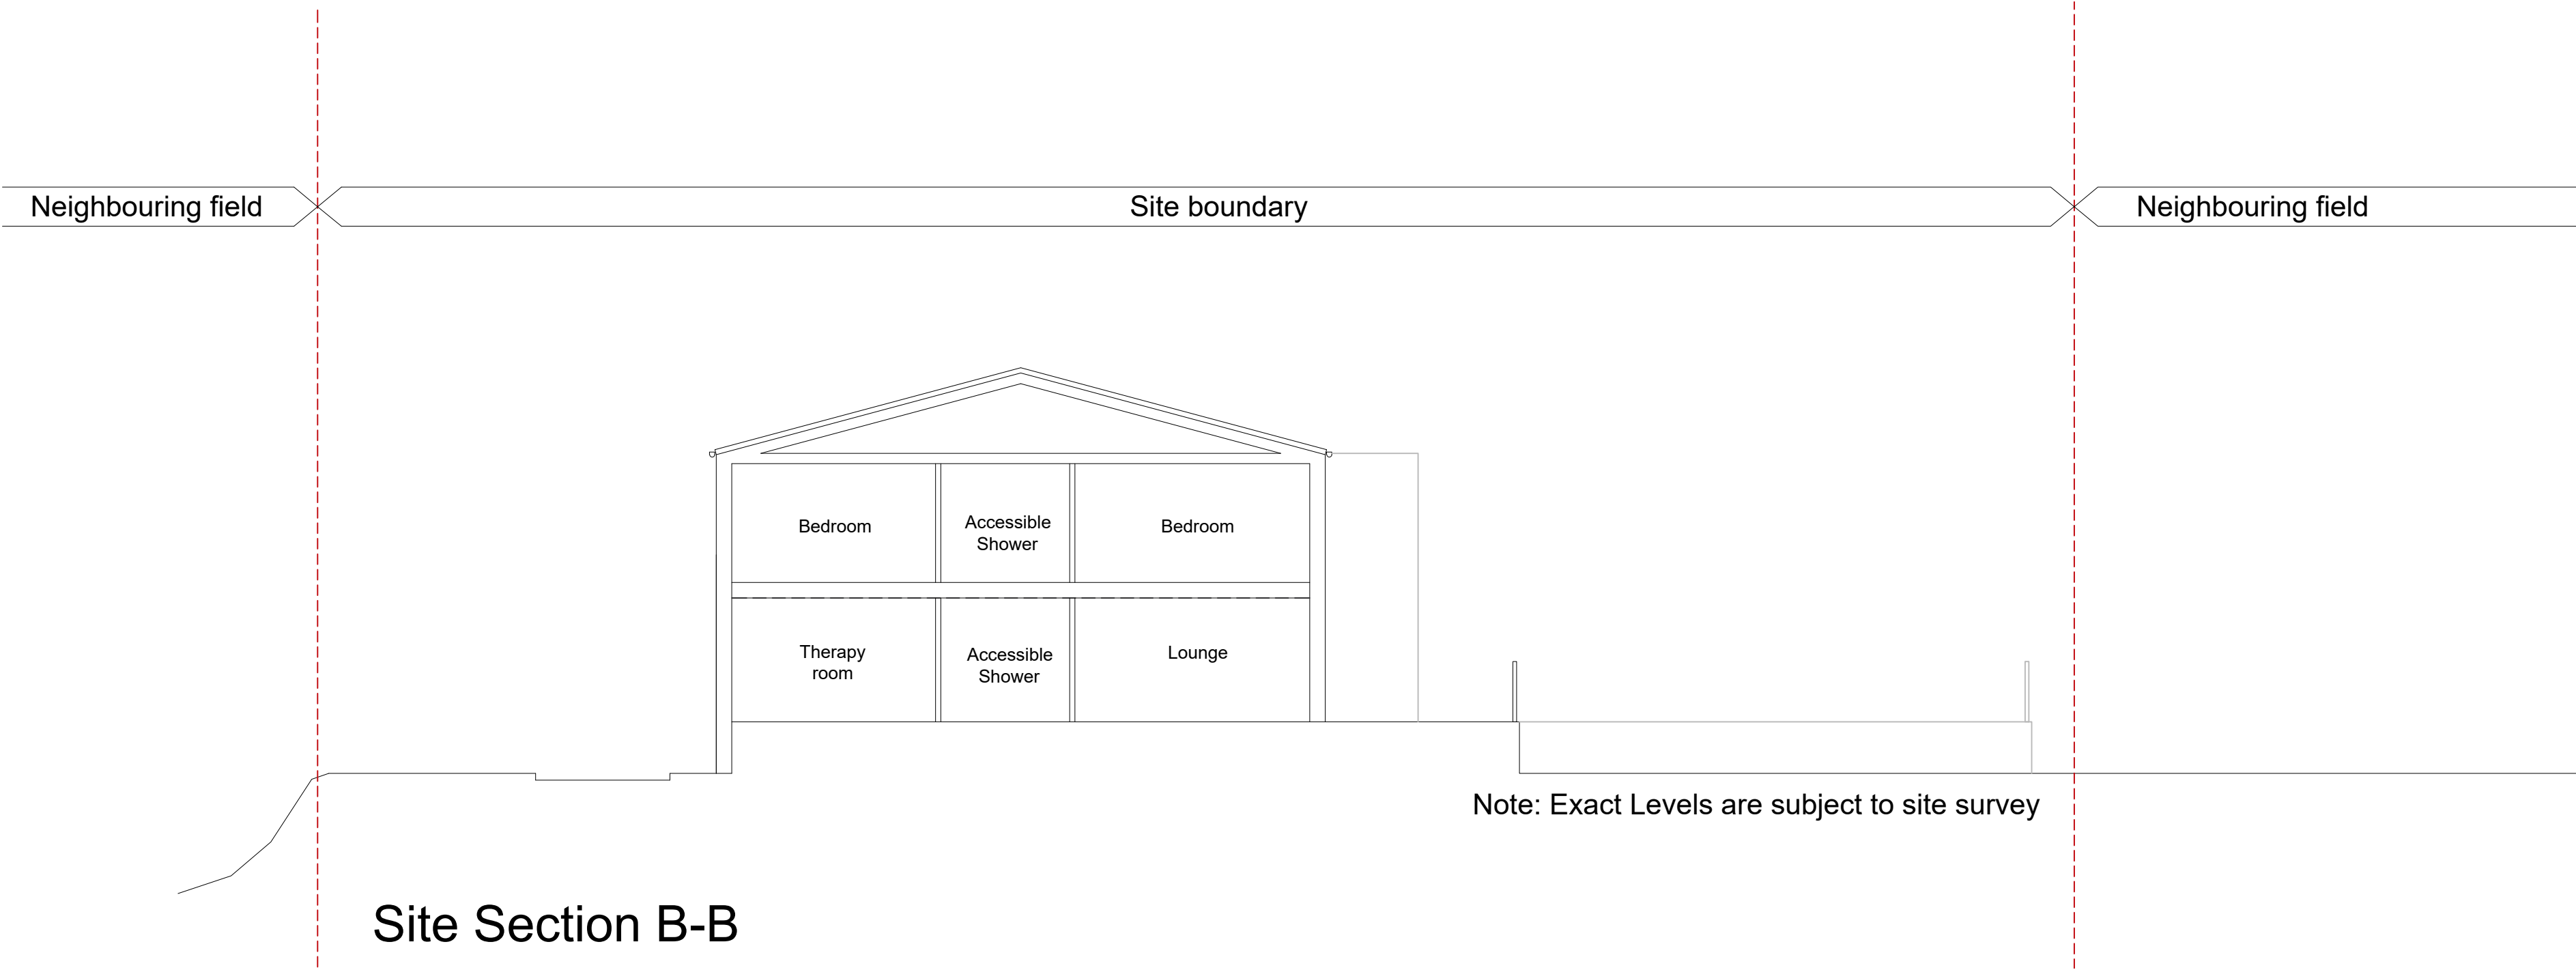

Site Section B-B

PROPOSED SECTIONS

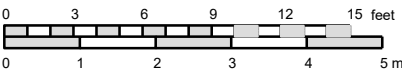

Revision	Date	Description

Stage
FEASIBILITY
NOTES:
DO NOT SCALE THIS DRAWING
ALL DIMENSIONS TO BE CHECKED PRIOR TO CONSTRUCTION
DRAWING TO BE READ IN CONJUNCTION WITH MANUFACTURES SPECIFICATION AND DRAWINGS
ANY DISCREPANCIES TO BE DRAWN TO THE ATTENTION OF THE DESIGNER

Client	MR. CODLING		
Project	SUPPORT CENTRE		
Title	PROPOSED SECTIONS		
Date	Scale	Drawing No.	
08.09.2020	1:100 @ A2	001-08	



AKM architecture
t: 01775 54 53 52
e: info@akmarchitecture.co.uk
a: 5 Station Street, Donington,
Spalding, PE11 4UQ