



Block Plan  
Site Survey  
1:250

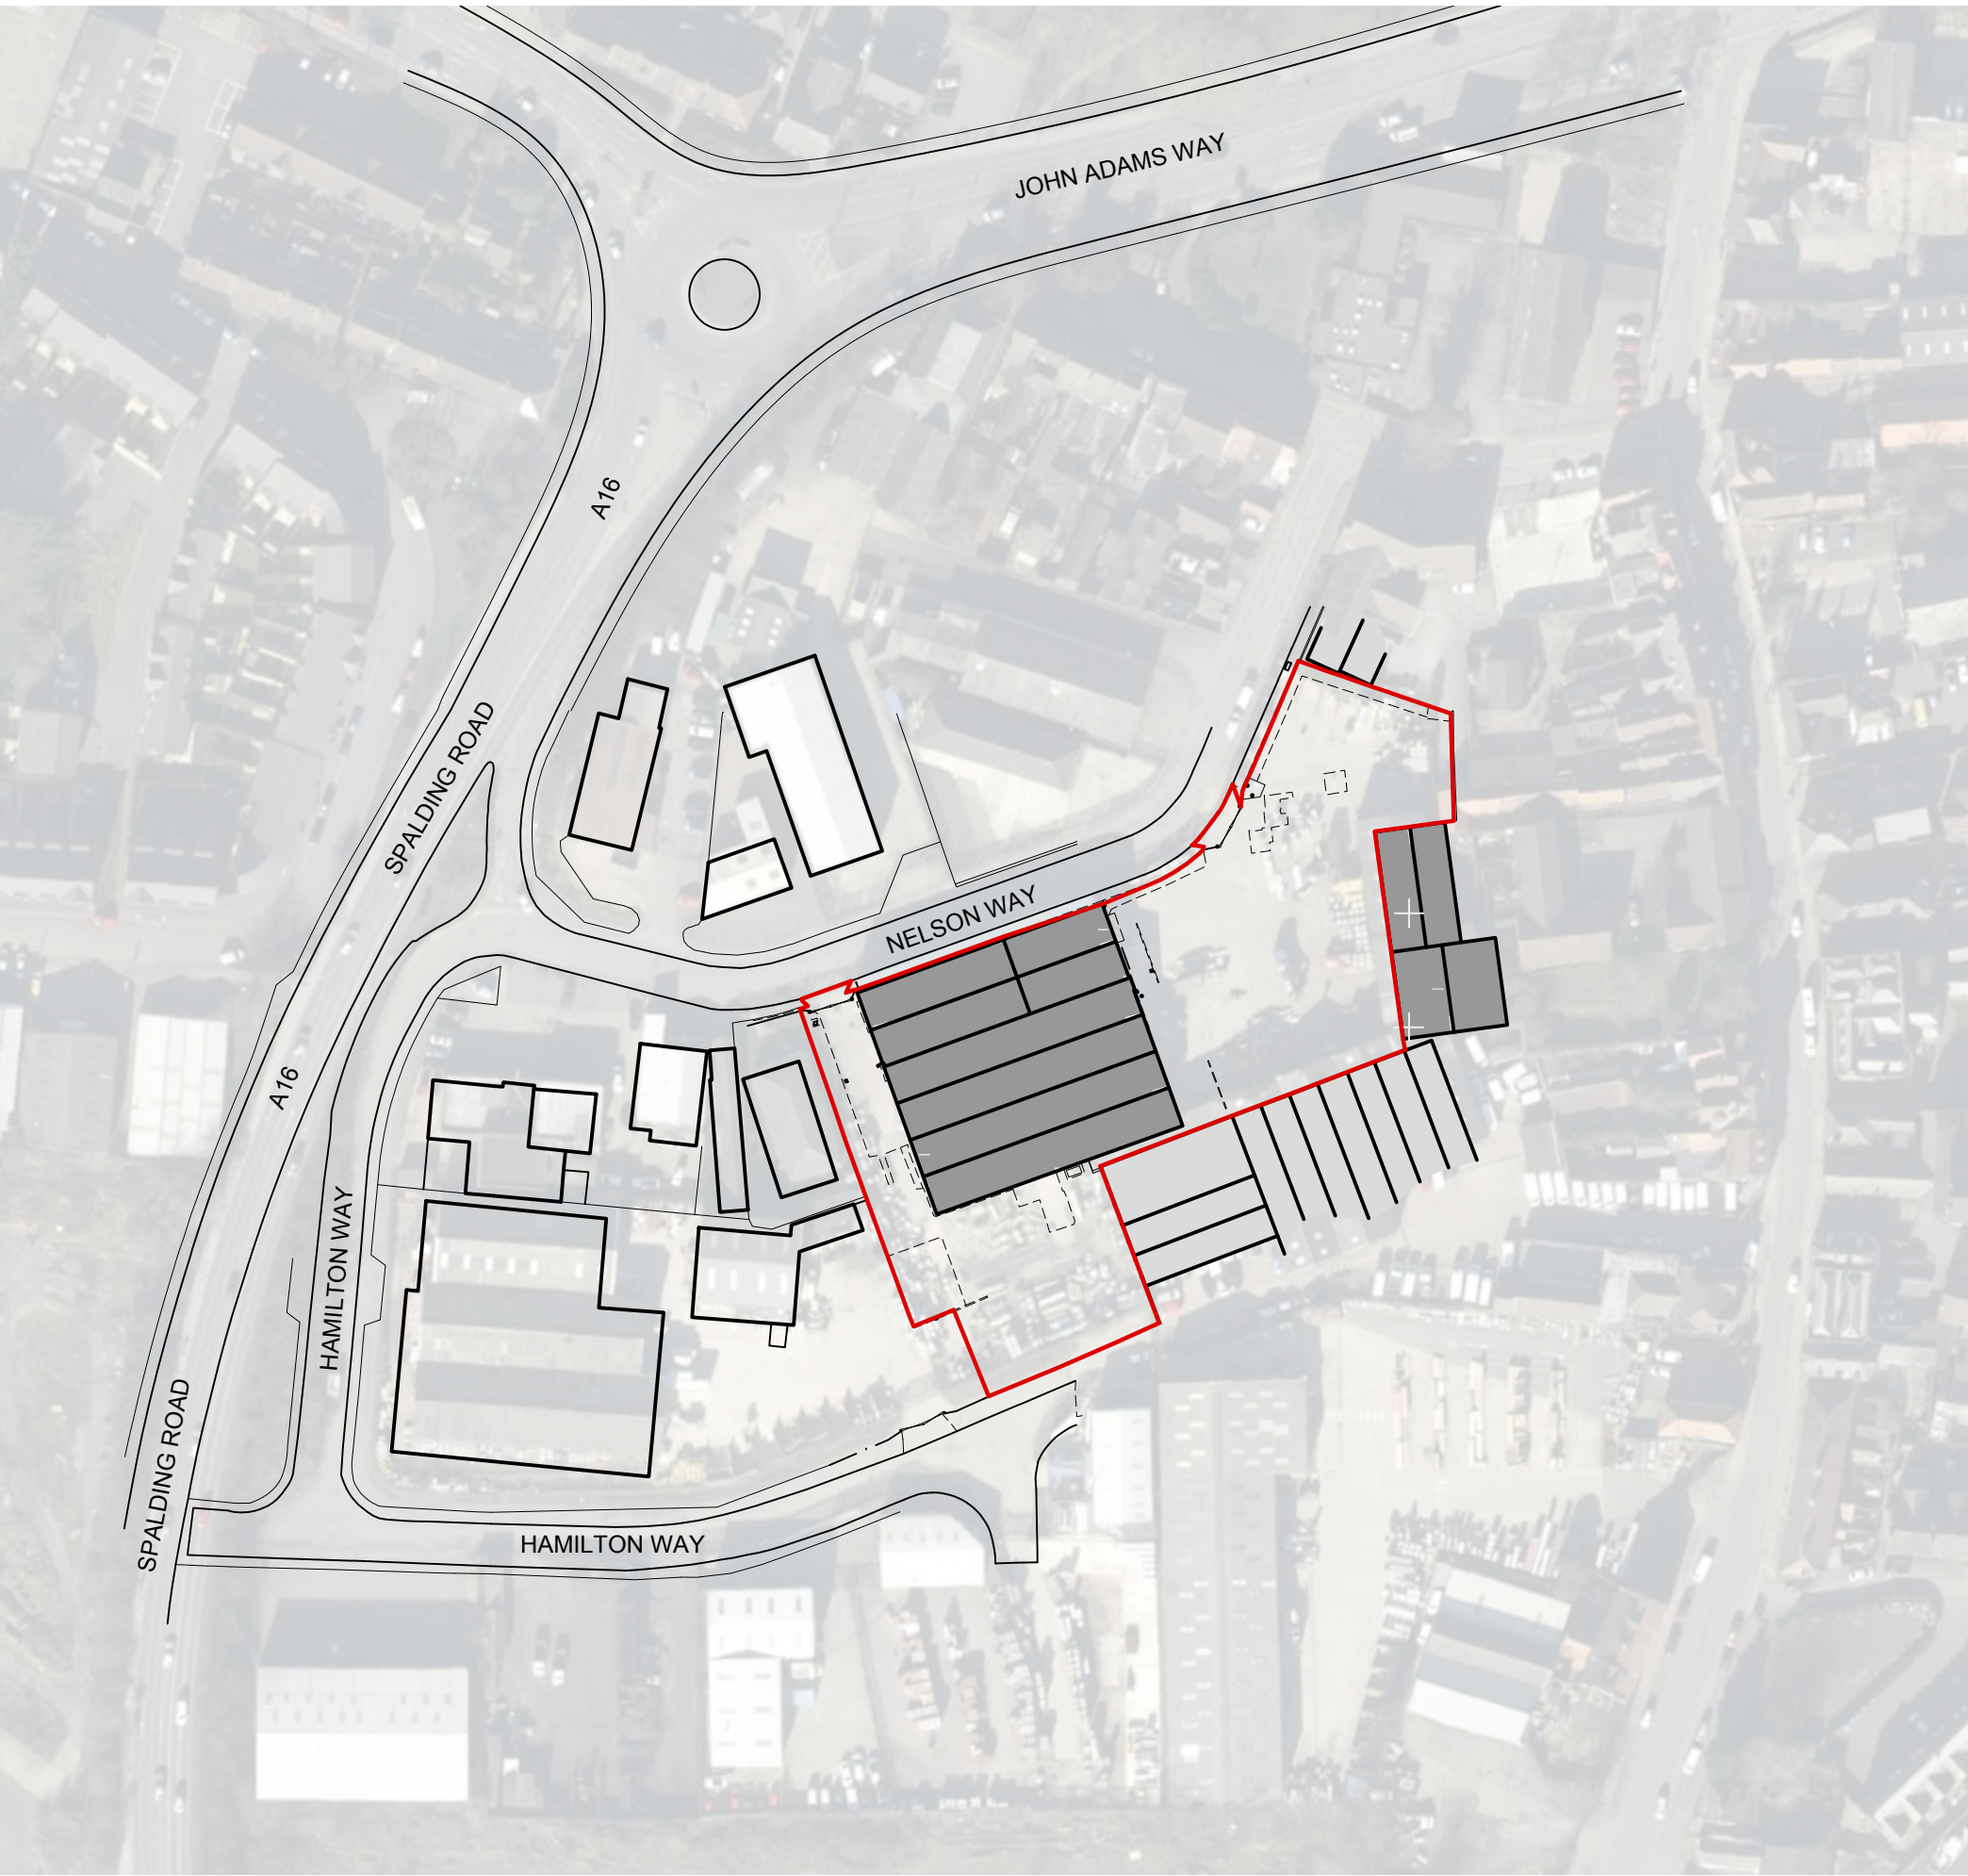

Site Location Plan 1:1250

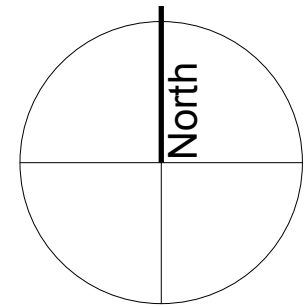

Amendments  
a) 17.05.21 - Site location added  
b) 21.06.21 - North Point Added.

**SDA**  
STEVEN DUNN ARCHITECTS

T: 01526 860757 E: [steve@stevendunnarchitects.co.uk](mailto:steve@stevendunnarchitects.co.uk)  
HADLEIGH HOUSE, HIGH STREET, WOLCOTT, LINCOLN, LN43SN

PROJECT DETAILS

Proposed Development at  
1 Nelson Way  
Boston  
Lincolnshire

CLIENT  
Turnbull & Co Ltd

DRAWING TITLE

Existing Site Location & Block Plan

DATE February 2021	DRAWN PR
SCALE 1:250 @ A1	DRNG No. 2647-A1-01b

Copyright: This drawing and its entire contents are protected under the Copyright (Designs and Patents) Act 1988, and no portion shall be copied, duplicated, or otherwise reproduced and/or transmitted by any means whatsoever, without the prior written consent of the Author. Do Not scale from this drawing. Work to figured dimensions only. All dimensions are to be checked on site prior to commencement of works. Any discrepancies must be brought to the attention of the Architect prior to commencement of works on site.