
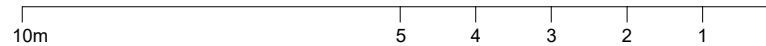


AREAS

TOTAL EXISTING INTERNAL FLOOR AREA: 57sqm  
TOTAL PROPOSED INTERNAL FLOOR AREA: 64.3sqm

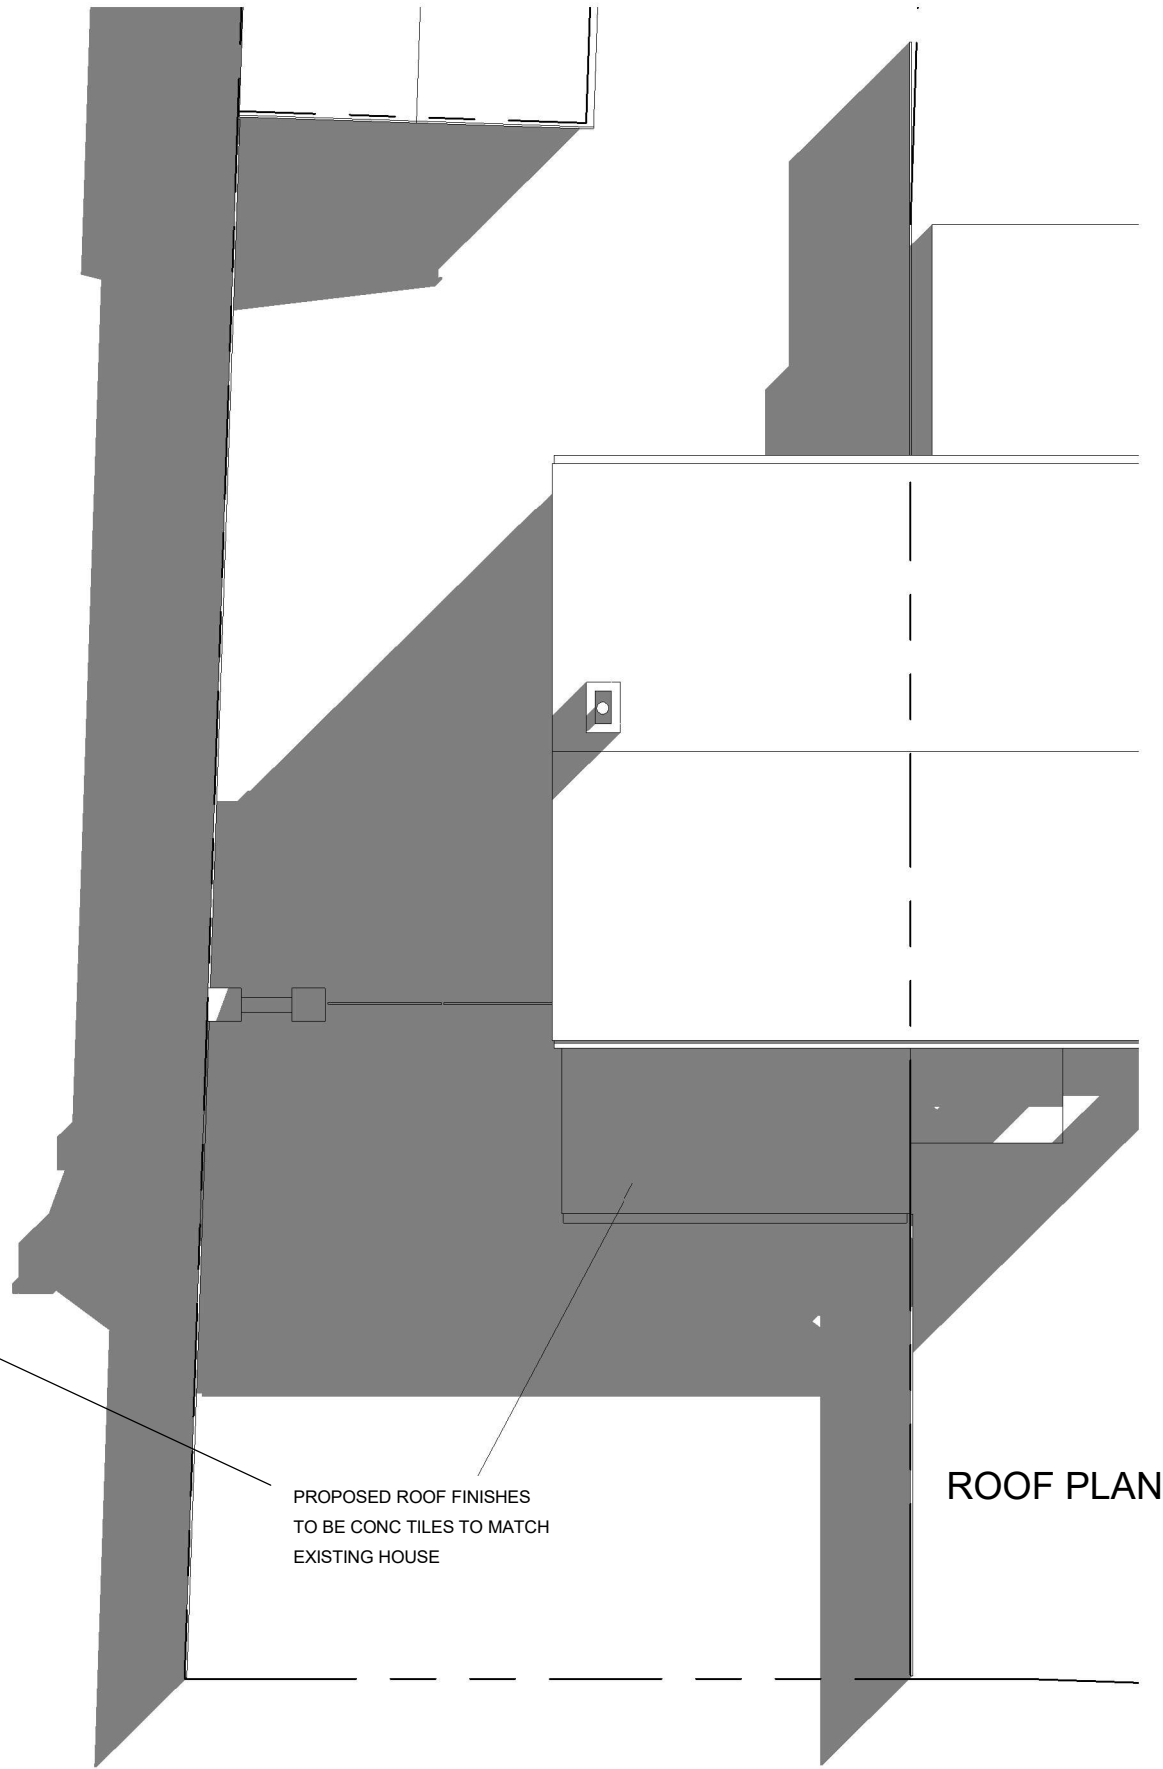

PLANNING BY DESIGN  
FROM CONCEPT TO COMPLETION

ALL DIMENSIONS TO BE VERIFIED ON SITE  
THIS DRAWING IS NOT FOR CONSTRUCTION

Rev

4 Peter Paine Close  
Butterwick  
PE22 0HA

PROPOSED FLOOR AND ROOF PLANS

Date	18.03.2023	Scale @ A3 1:100	No. 05
By	JL		
Drwg ref:		4PeterPaineCloseProposedPlansV1	