



3 RAIL TIMBER FENCING

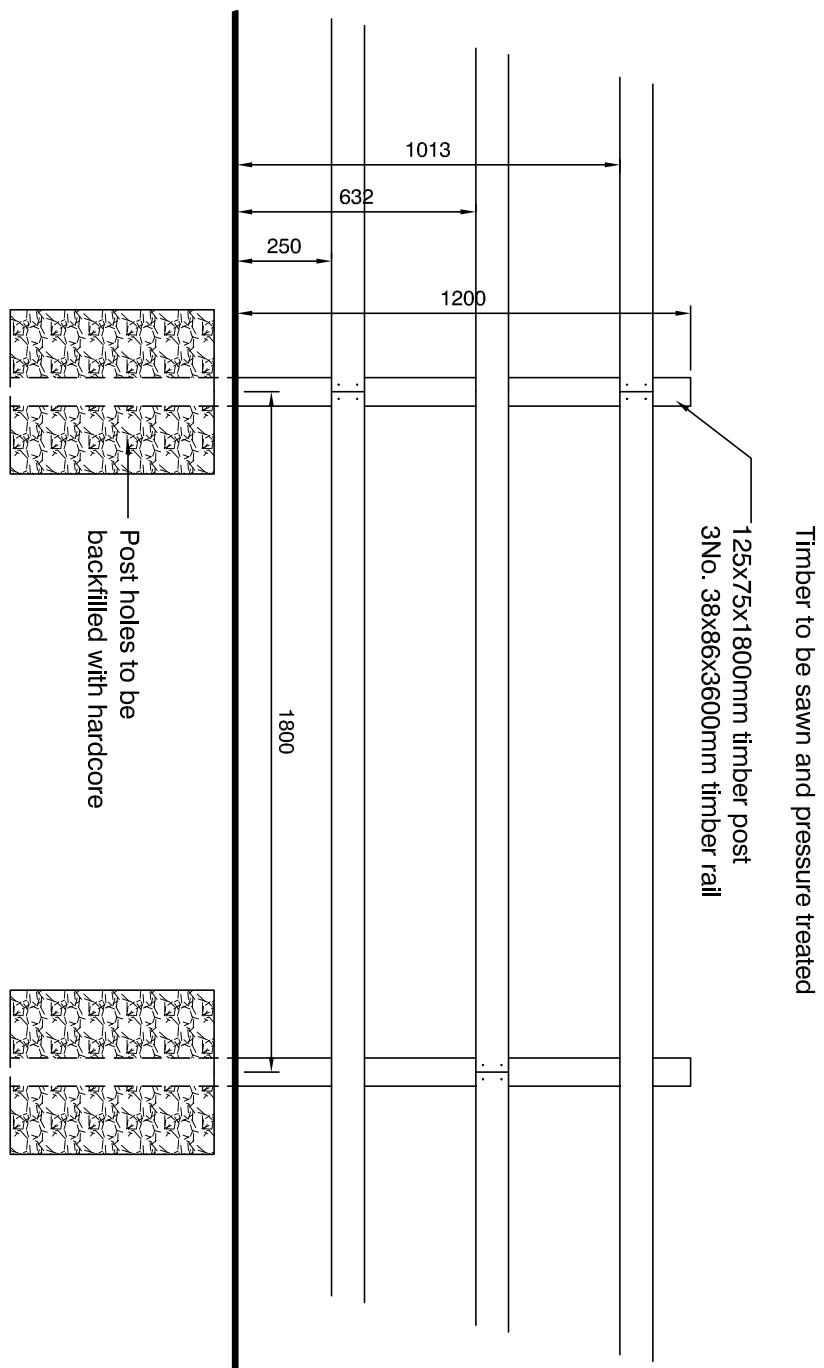


2 RAIL TIMBER FENCING

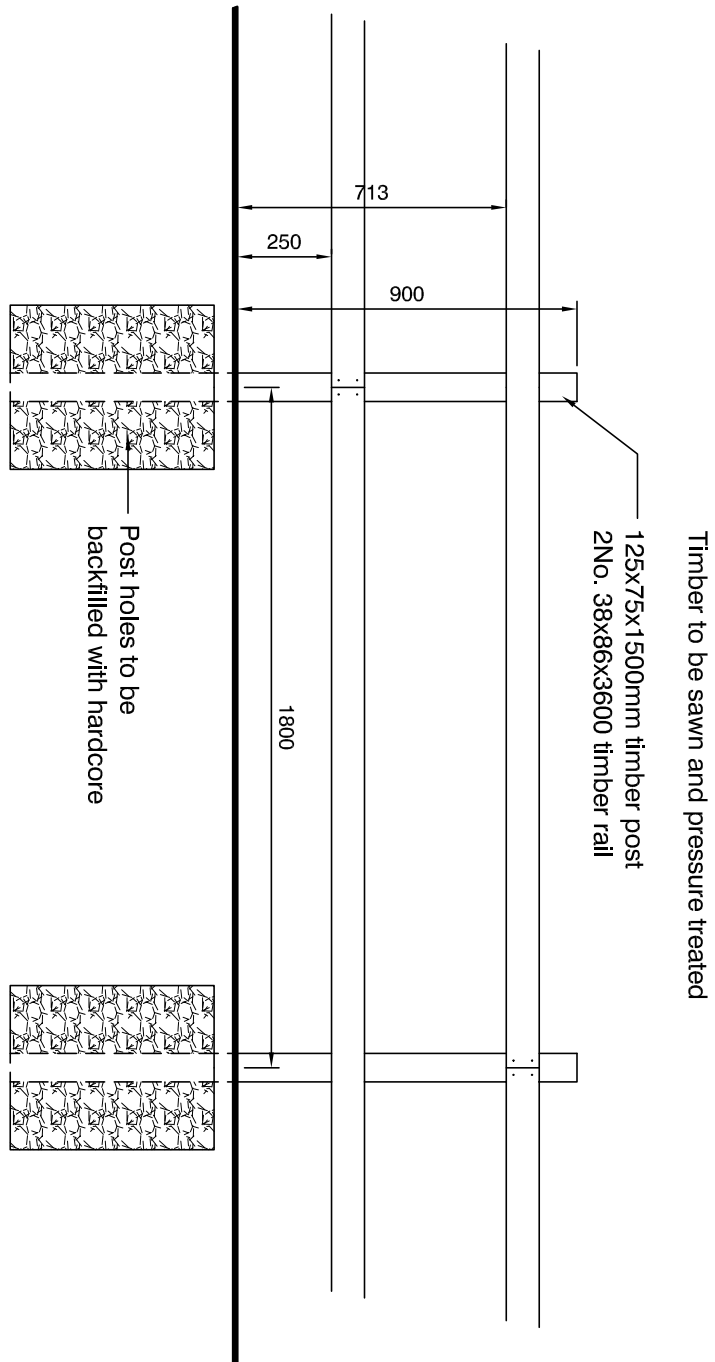


FLAT TOP FENCING

BLACK PAINTED STEEL FENCING
25mm DIAMETER CIRCULAR PALES
AT 125mm CRS
35 X 10MM HORIZONTAL RAILS SLEEVED
ON TO THE UPRIGHT POSTS
60x60mm POSTS

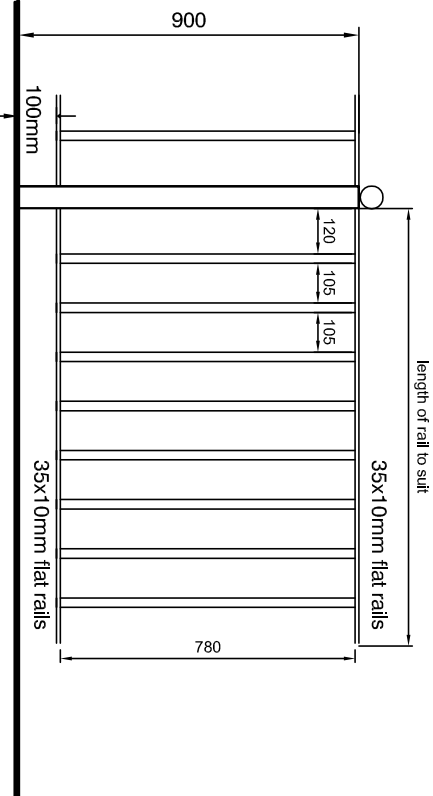


TYPE FT

PICKET FENCING

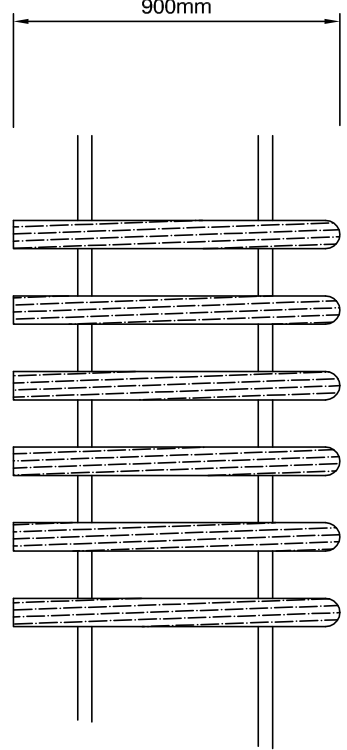

ALL PALES BE NOMINAL 19x75mm
SECTION-PLANED
POSTS ARE NOMINAL 100x25mm
SECTION-PLANED
WEATHERED TWO WAYS AND ARE
MORTISED TWICE FOR RAILS
RAILS ARE NOMINAL 38x67mm AND
2.4m
POSTS ARE 500mm LONGER THAN THE
HEIGHT OF THE FENCE

WROUGHT IRON FENCING

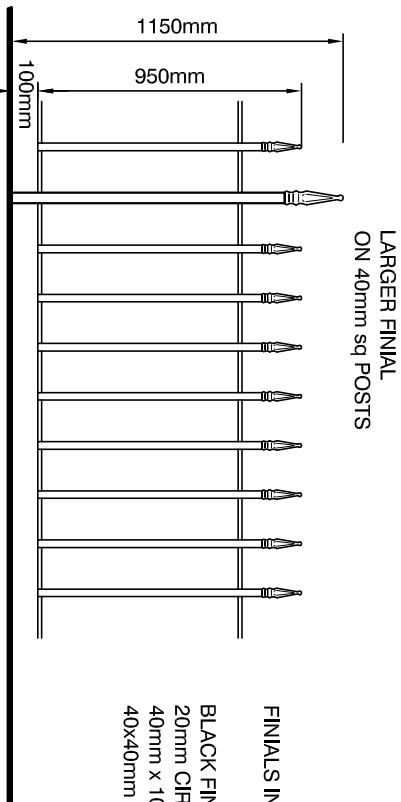


BLACK FINISHED STEEL FENCING
20mm CIRCULAR PALES AT 120mm CRS
60x40MM HORIZONTAL RAILS SLEEVED
ON TO THE UPRIGHT POSTS AT 2400mm CENTRES


TYPE NF

TYPE RTF


CLOSE BOARD FENCING 1.8m C.B.F.

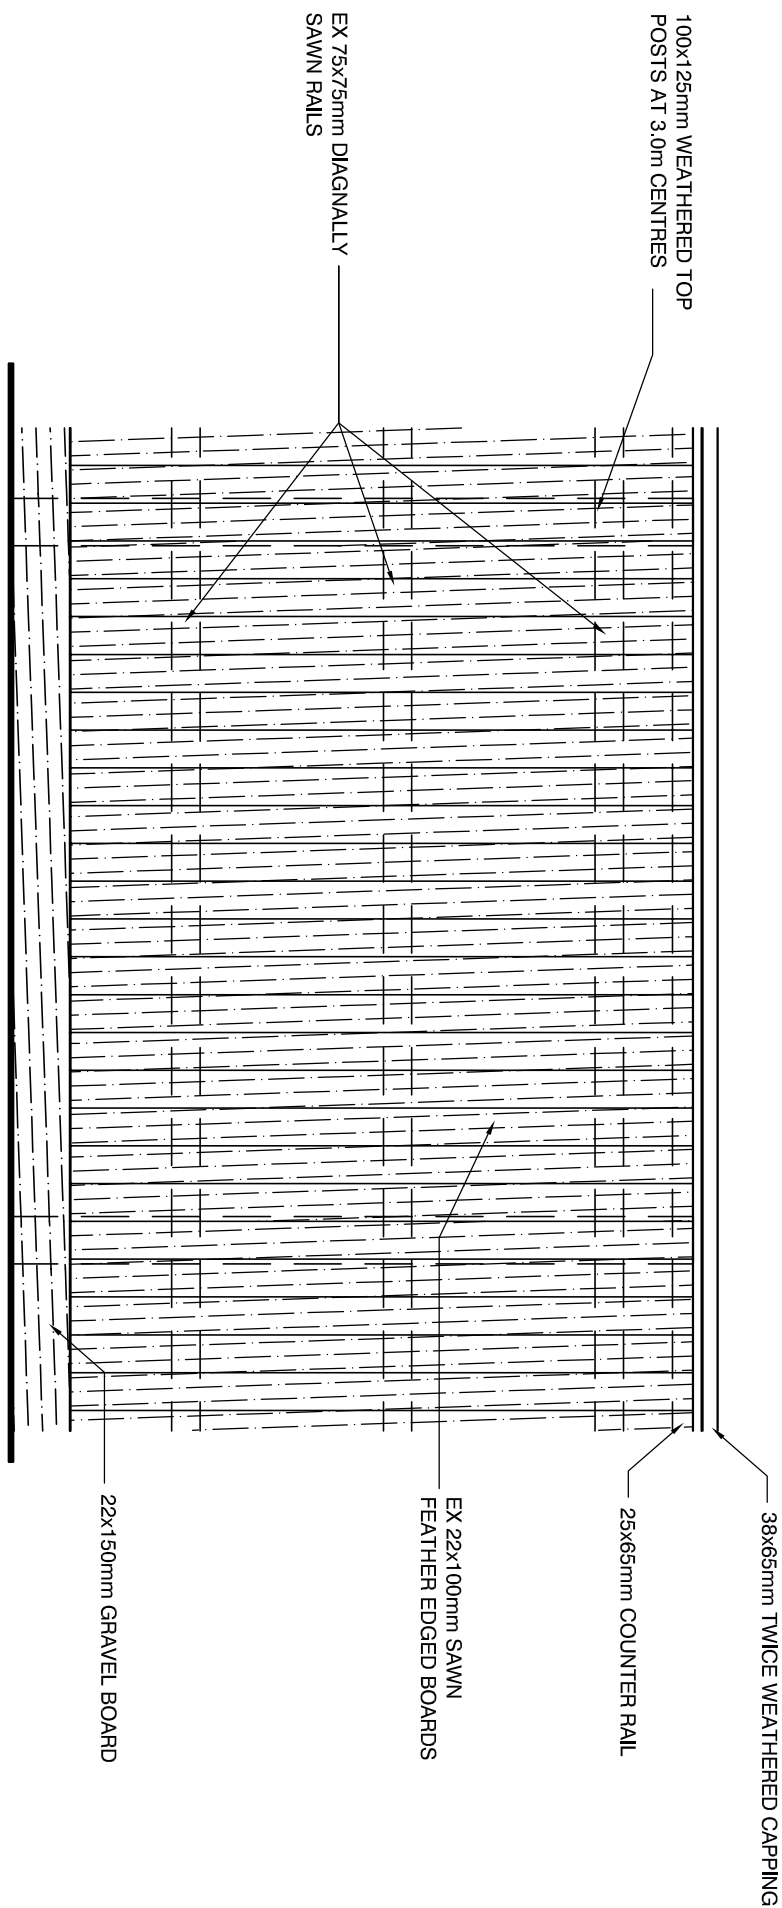


PANEL FENCING 1.8m P.F.

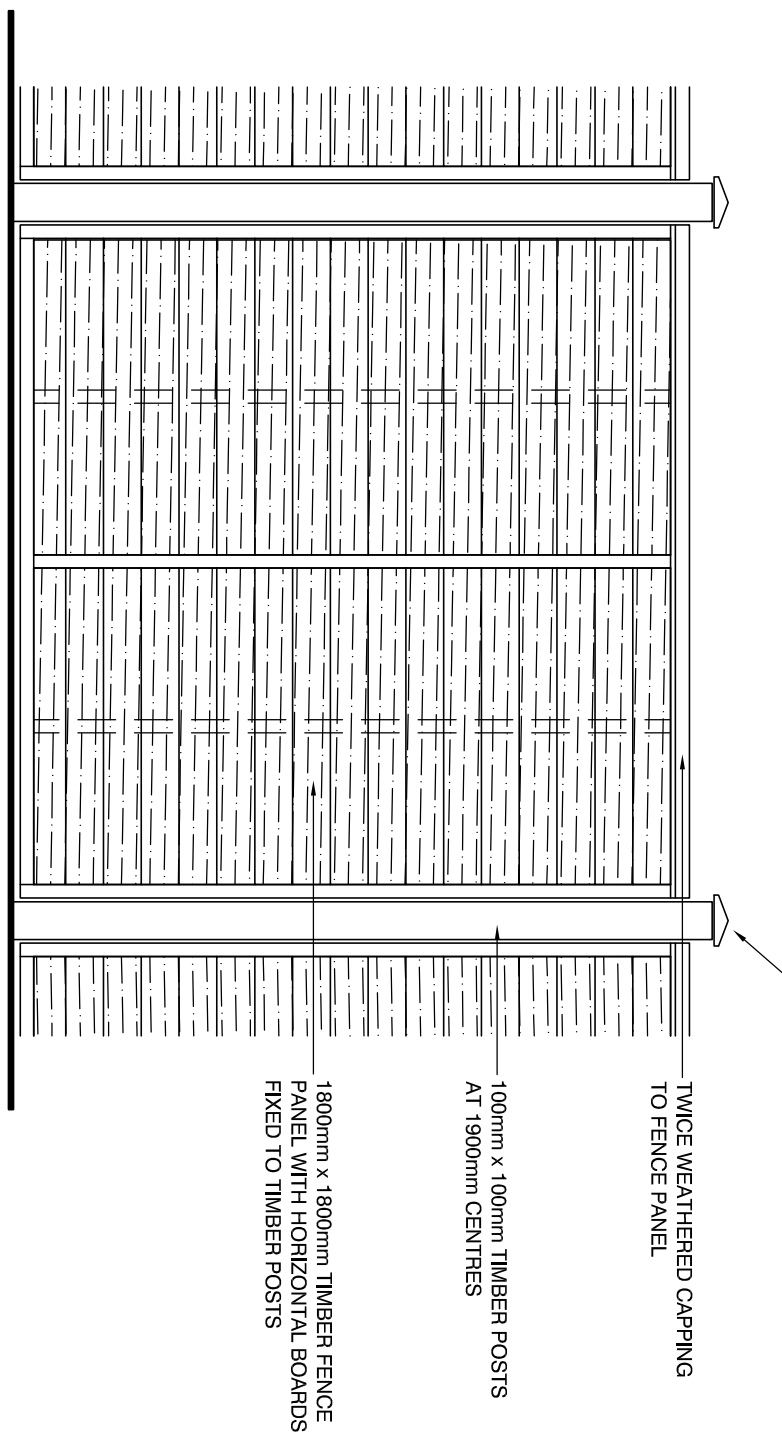

TYPE: LW7, MW7, HW7

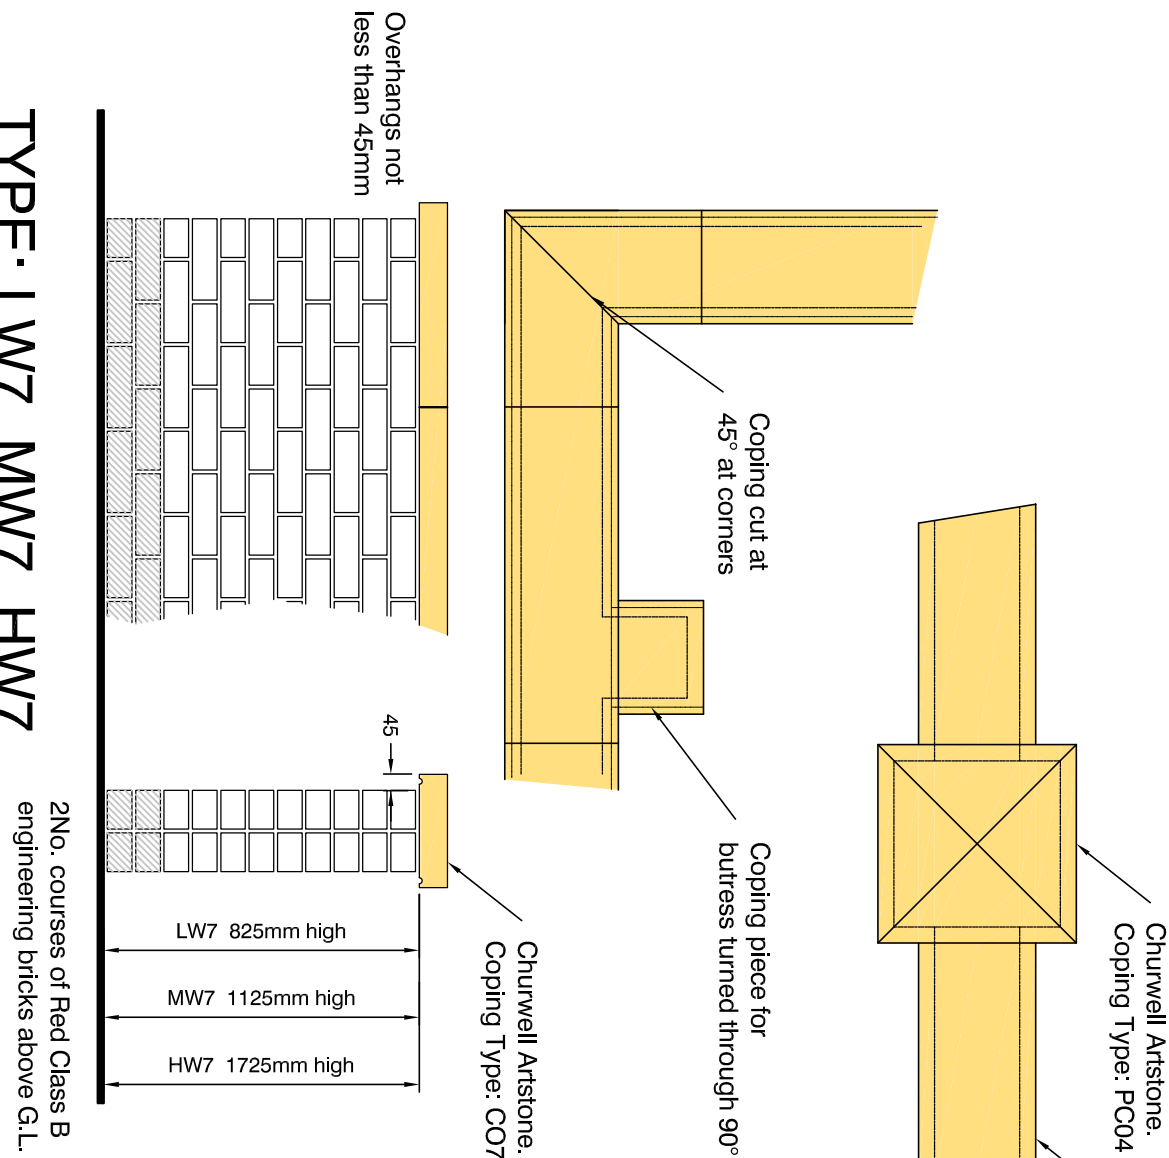


WROUGHT IRON FENCING

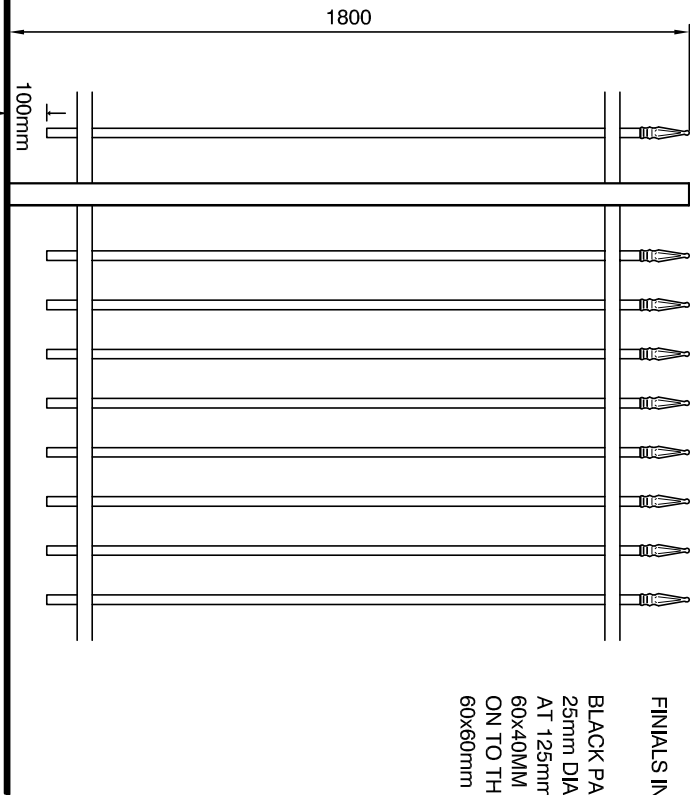

FINALS IN BLACK
BLACK PAINTED STEEL FENCING
25mm DIAMETER CIRCULAR PALES
AT 125mm CRS
60x40MM HORIZONTAL RAILS SLEEVED
ON TO THE UPRIGHT POSTS AT 2400mm CENTRES



WALL DETAILS

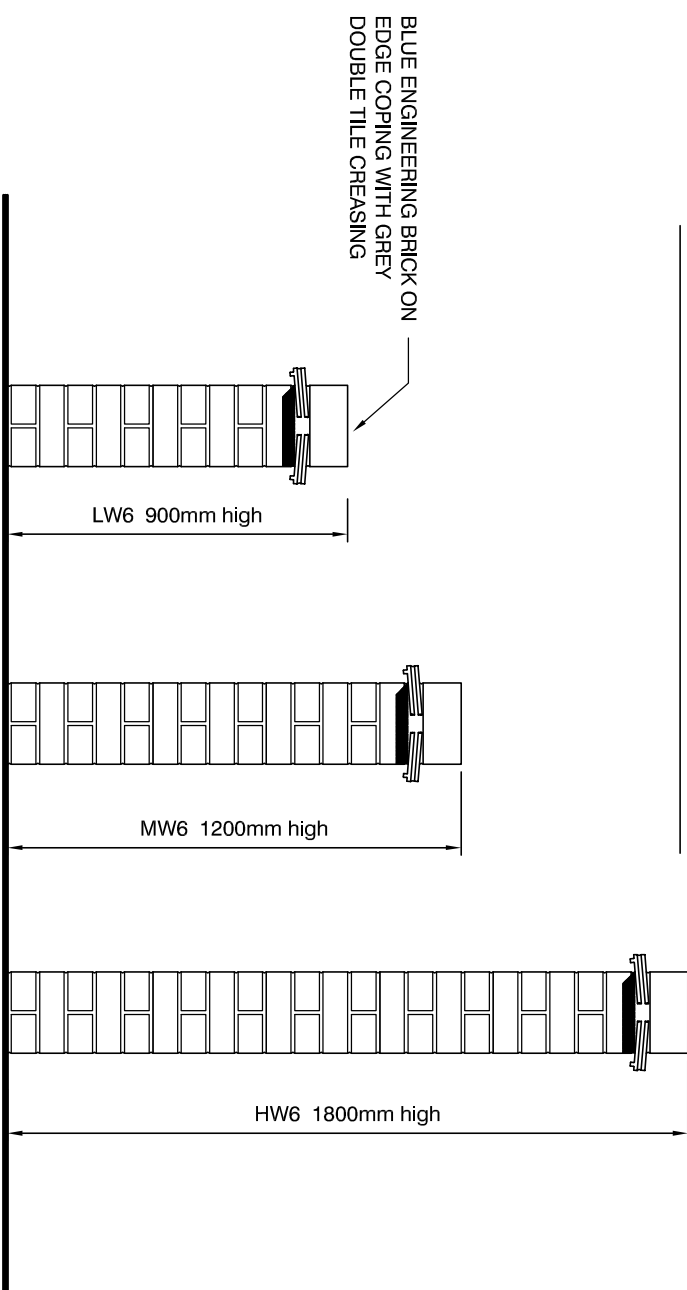

TYPES LW6, MW6 & HW6

NOTE : IN ALL WALLS FIRST TWO COURSES ABOVE GROUND LEVEL TO BE TYPE F RED ENGINEERING BRICKS. COPING TO BE BLUE ENGINEERING BRICK ON GREY TILE CREASING

TYPICAL VERTICAL CURVE DETAIL

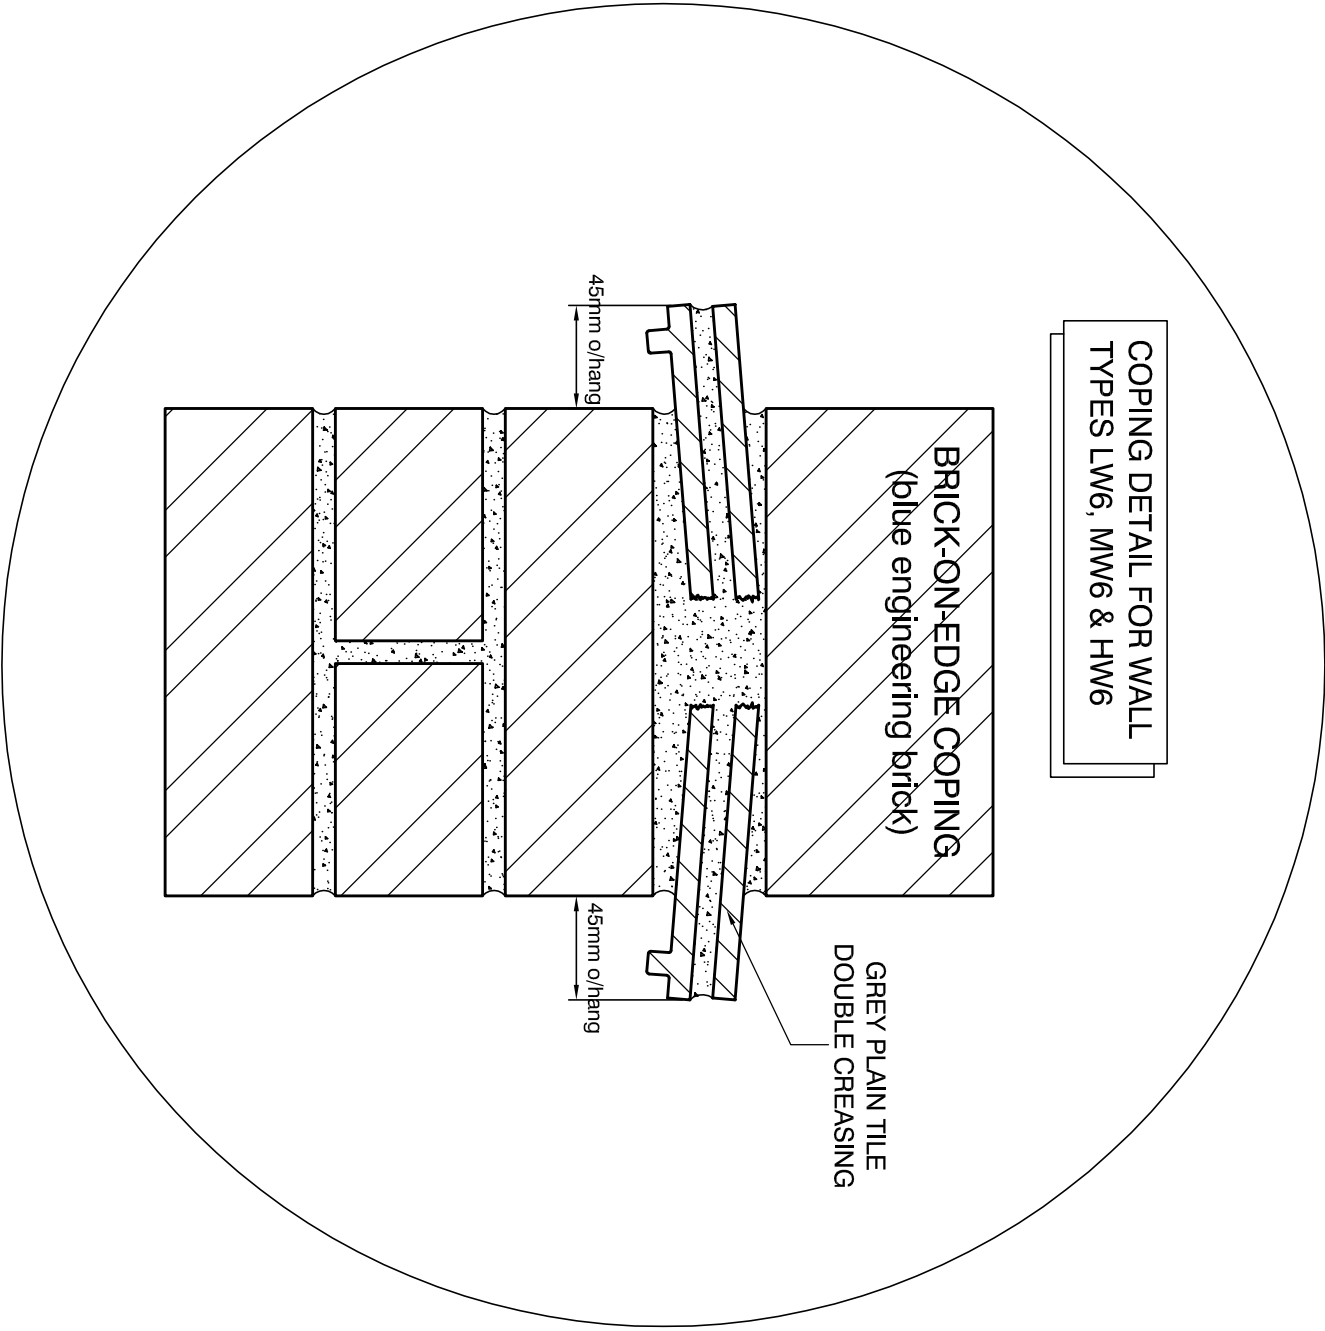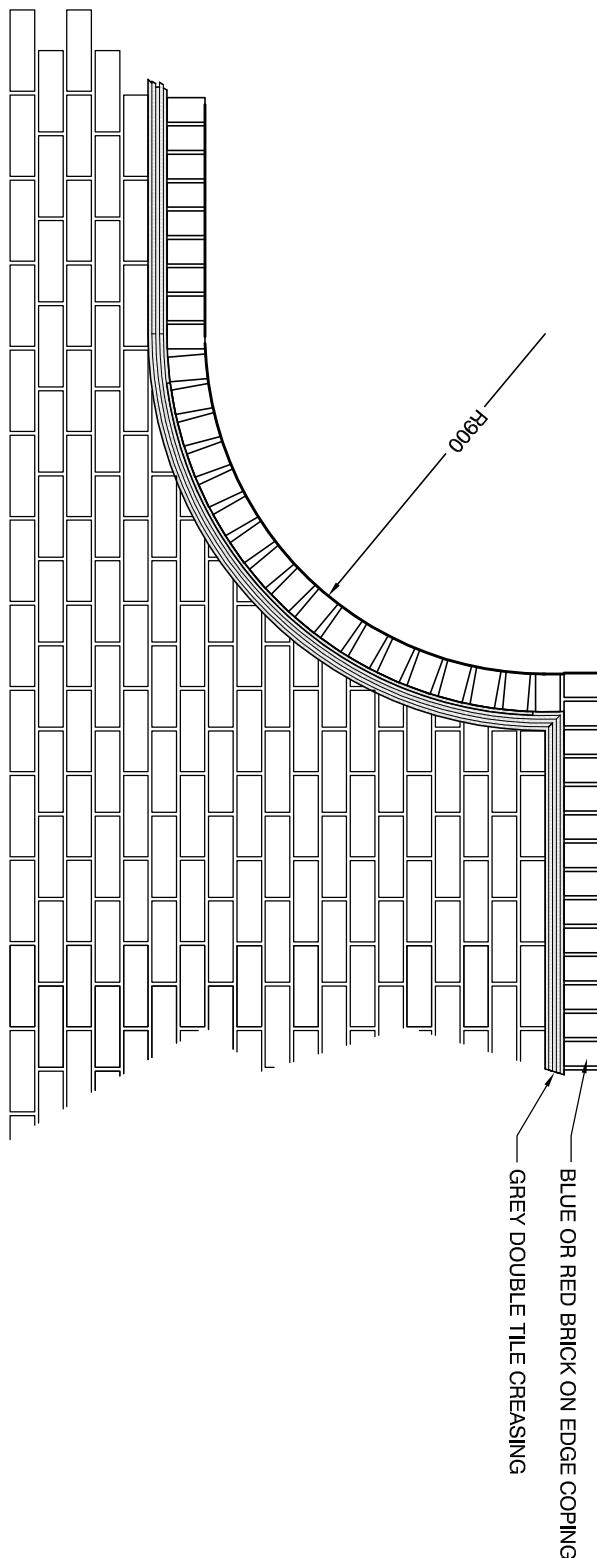

Rev.	Amendments	Intl.	Date
I	Type FT Fencing Added	AP	25.05.2016
H	Pier coping stone amended	lrm	10 Aug 11
G	Additional detail added MW7.	lrm	14 July 11
F	MW7 wall added	ajme	6 June 08
E	Screen Fence remained Panel Fence.	ajme	13 July 07
D	Close Board Fence added.	ajme	14 Dec 06
C	Coping to walls added as blue brick.	ajme	26 Sept 06
B	Wall & Fence type added	JCB	29/08/03
A	Wall naming altered	JCB	14/08/03
	Type NF wrought iron fencing added		

Type:	ChestnutHomes
Standard Details	
Drawing Title:	Wall & Fencing Details
Scale:	1:20 @ A1
Drawing No:	Detail 6 Rev I
Date:	07/03
Drawn:	J.C.B
Chestnut Homes Limited	
The Old School, Wagray Road,	
Langworth, Lincoln	
Lincolnshire, LN3 5BL	
T: 01522 595302	
F: 01522 753575	
E: info@chestnuthomes.co.uk	
W: www.chestnuthomes.co.uk	